

©Crown Copyright and database rights 2023 OS Licence no. 100041041

LOCATION PLAN
Scale 1:1250




©Crown Copyright and database rights 2023 OS Licence no. 100041041

BLOCK PLAN
Scale 1:500


SITE PLAN

NOTES:
 1. Use written dimensions only. All dimensions to be checked on site and any discrepancies reported to ACORUS immediately. If in doubt ask.
 2. Where relevant, significant hazards have been identified on the drawing. Hazards which should be obvious to a competent contractor or unforeseeable have not been identified.
 3. This drawing is confidential and remains the exclusive property of ACORUS.

© ACORUS Rural Property Services Ltd.

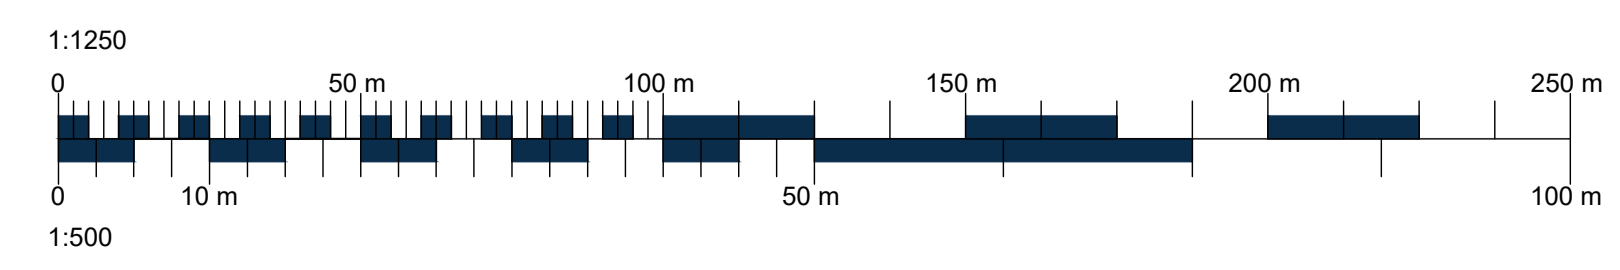

— Ownership Boundary
 — Site Boundary

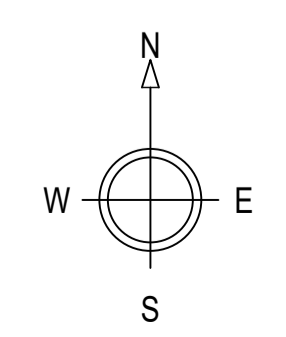

DRAFT

Rev	Date	Description	Dwn	Chk

PROJECT
 O'BRIEN
 THE PADDOCK, LONG ROW
 WICKEN ROAD, MK18 5NZ

TITLE
 SITE PLAN

SCALE	DATE	DRAWN BY	CHECKED BY
AS SHOWN @A1	12/23	CF	HD

JOB NO.	DRAWING NO.	REVISION
OBP/HD23/01	100_01	

acorus.co.uk