




EXISTING REAR ELEVATION

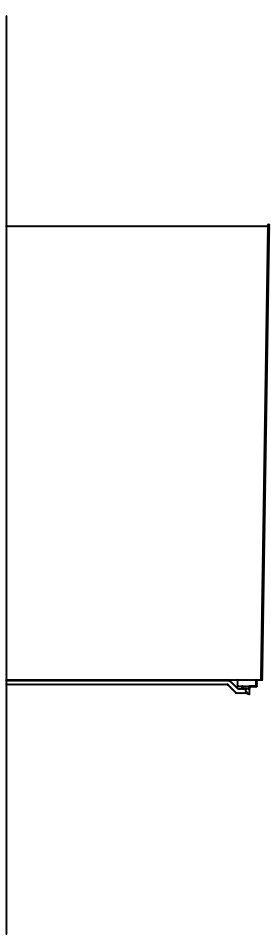


EXISTING SIDE ELEVATION - A

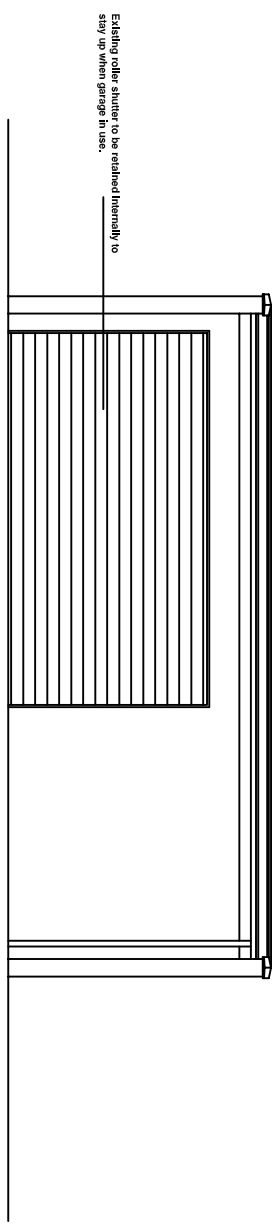

EXISTING FRONT ELEVATION

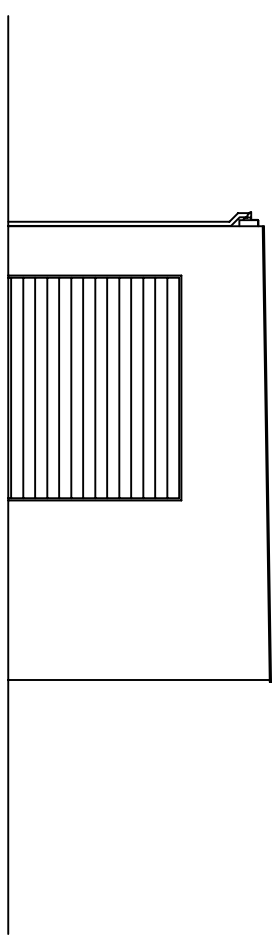

EXISTING SIDE ELEVATION - B

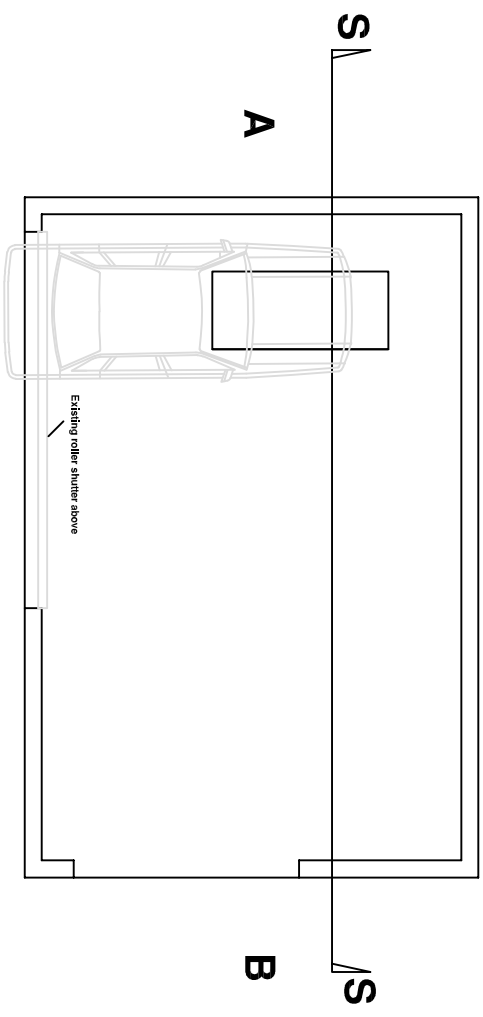

EXISTING FLOOR PLAN

1:100



MEK TOWN PLANNING AND DESIGN CONSULTANTS LTD

www.mektownplanningconsultants.co.uk
 mosesekole@gmail.com
 Tel. +44 - 7506-208449

14 CLIVE HOUSE, HADDO STREET, LONDON. SE10 9RH.

DRAWING TITLE
EXISTING FLOOR AND ELEVATION PLANS.

SCALE 1:100

DATE JUNE 2022

PAPER SIZE A - 3

DRWG NO. 04

REVISION

PROJECT TITLE
CONTINUED USE AS A VEHICLE REPAIR WORKSHOP

SITE ADDRESS
PARAG BRIDGE AND ACCESSORY BUILDING ROAD, DARTFORD, KENT. DA1 5AZ.