

EX_Ridge Line 7.88 m

PR_Loft _____5.39 m


EX_First Floor

White smooth render to all external


EX_Ground Floor 0 m

Rear Elevation


EX_Rear GL -0.29 m

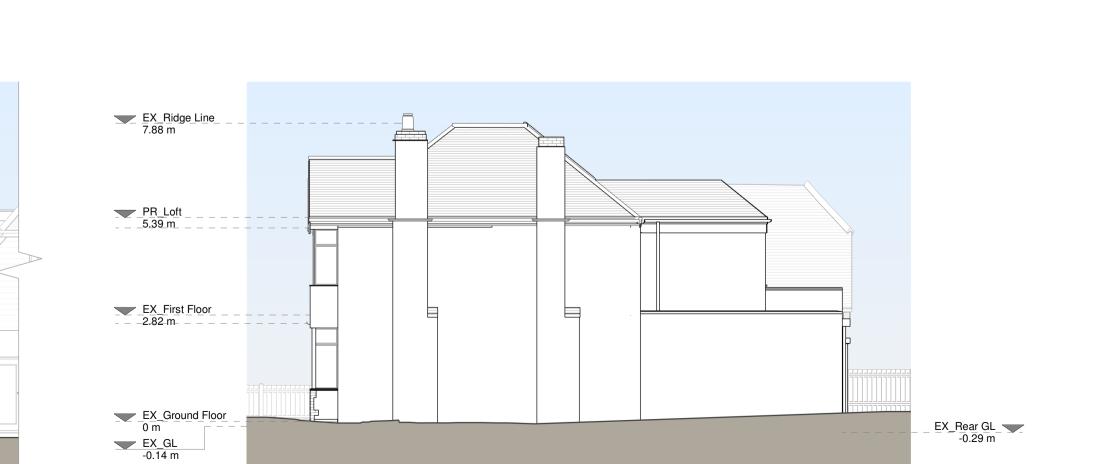

Right Side Elevation

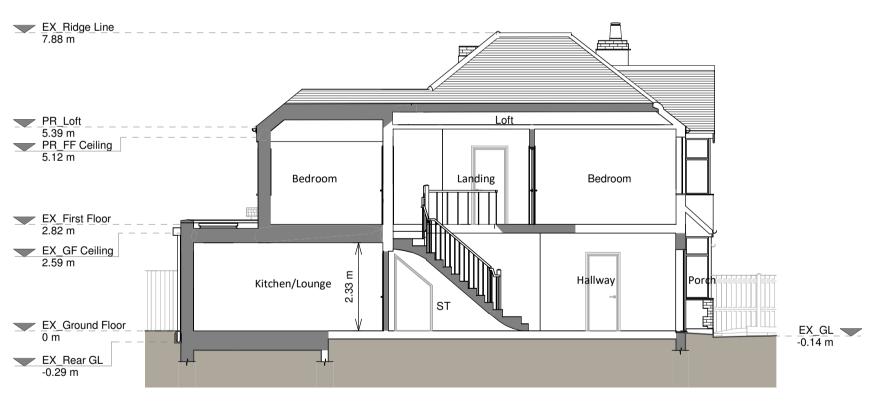

Section A - A

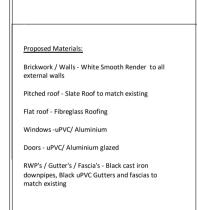

KEY	
Existing walls	Boundary line
Proposed walls	— — Proposed beam
Proposed furniture	— — Proposed drainage
Proposed staircase	Existing removed
Proposed windows	— — 1.5m head height
RL Proposed rooflight	— — 1.8m head height

Revision		
A	Planning Issue	05/01/2024

Rev	Notes	Date			
	Planning Issue	05/01/2024			
	3	,,			

RESI Grow your home Proposed wraparound extension, First floor rear extension and all associated works at 11 Stanham Road, Dartford, DA1 3AW

Planning Drawings Rubaia Shahab Drawing Title
Proposed Drawings

1: 100 @ A1

Date

Jan 2024

Drawing No.

B212542-02-3100 1 0 1 2 3 4 5 SCALE 1:100 m