



Copyright in the design and this drawing is the property of RESI. Reproduction in whole or in part without the written consent of RESI is prohibited. This drawing must be read in conjunction with all other relevant documentation and drawings.

RESI accepts no liability for any expense, loss or damage of whatsoever nature and however arising from any variations which have not been referred to here and their approval obtained.


Plans not to actual scale. Do not scale, except unless for printing purposes. All dimensions to be checked on site prior to construction and completion. Any discrepancies to be reported to RESI immediately.

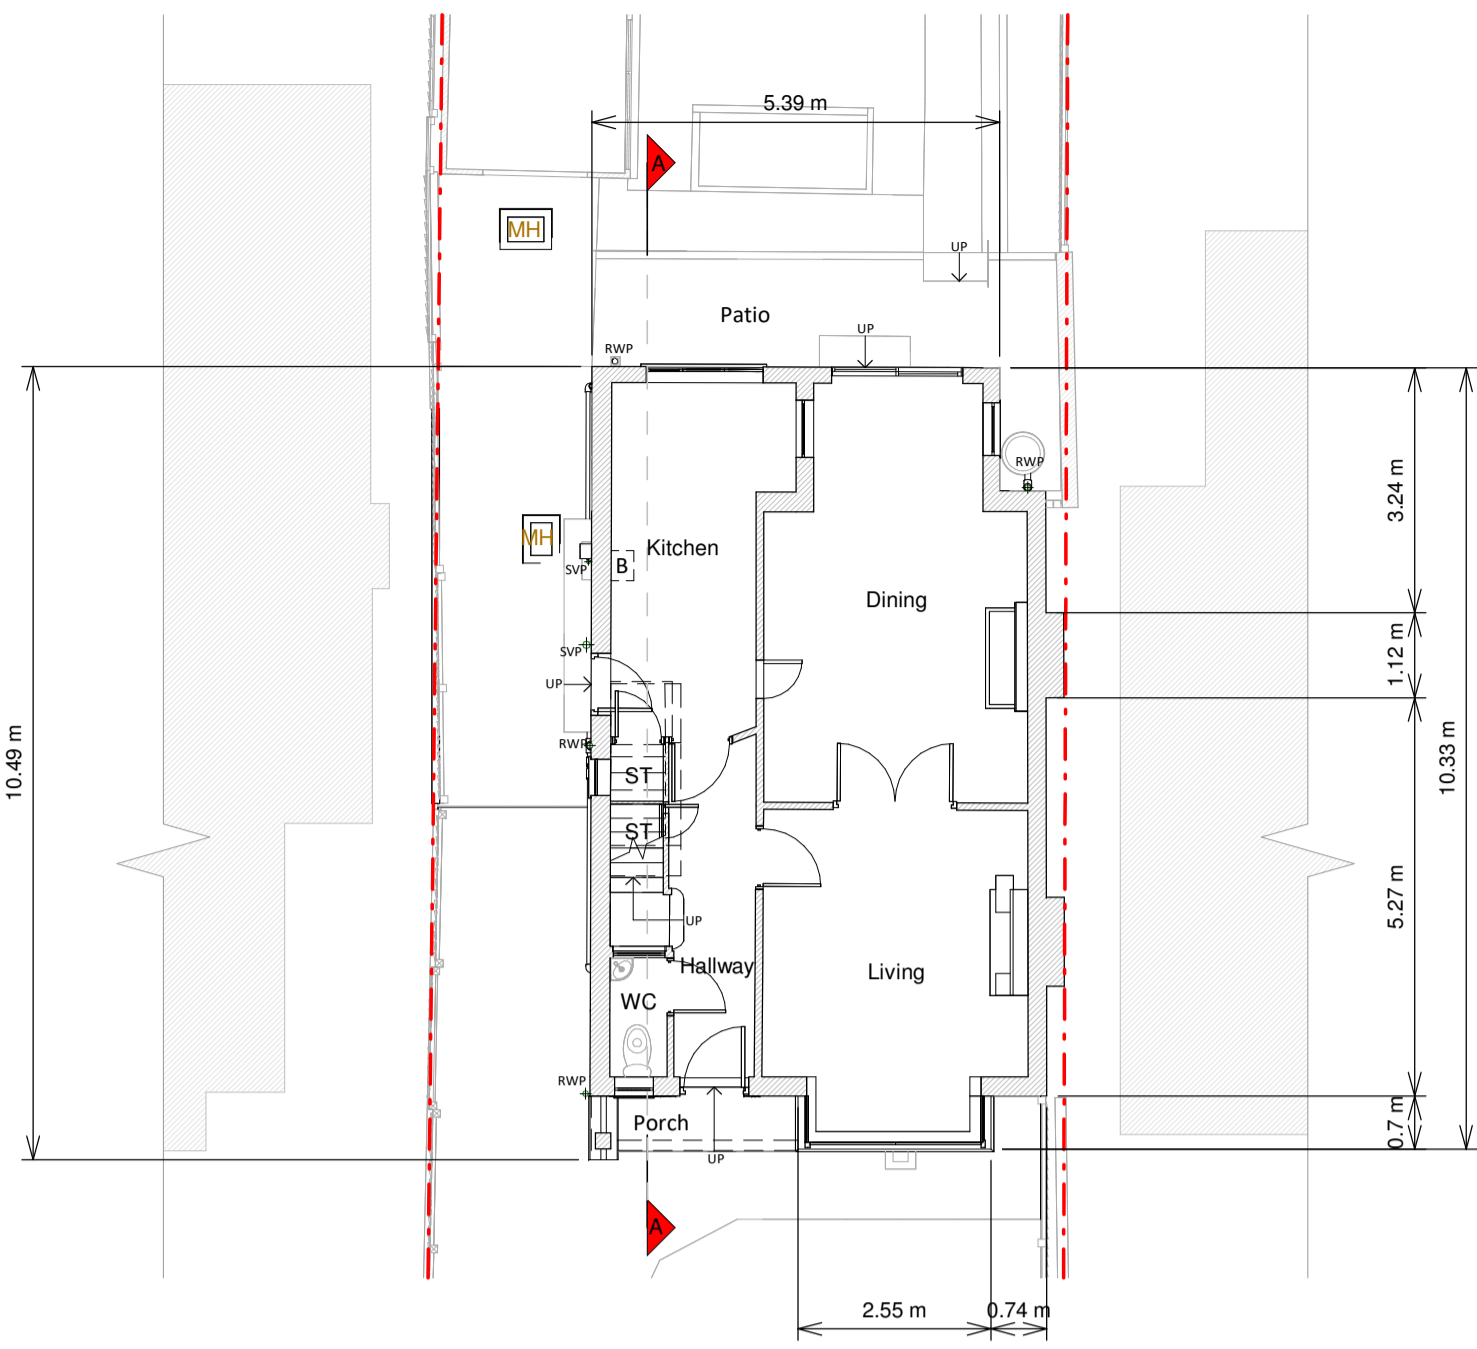


Ground Floor Plan

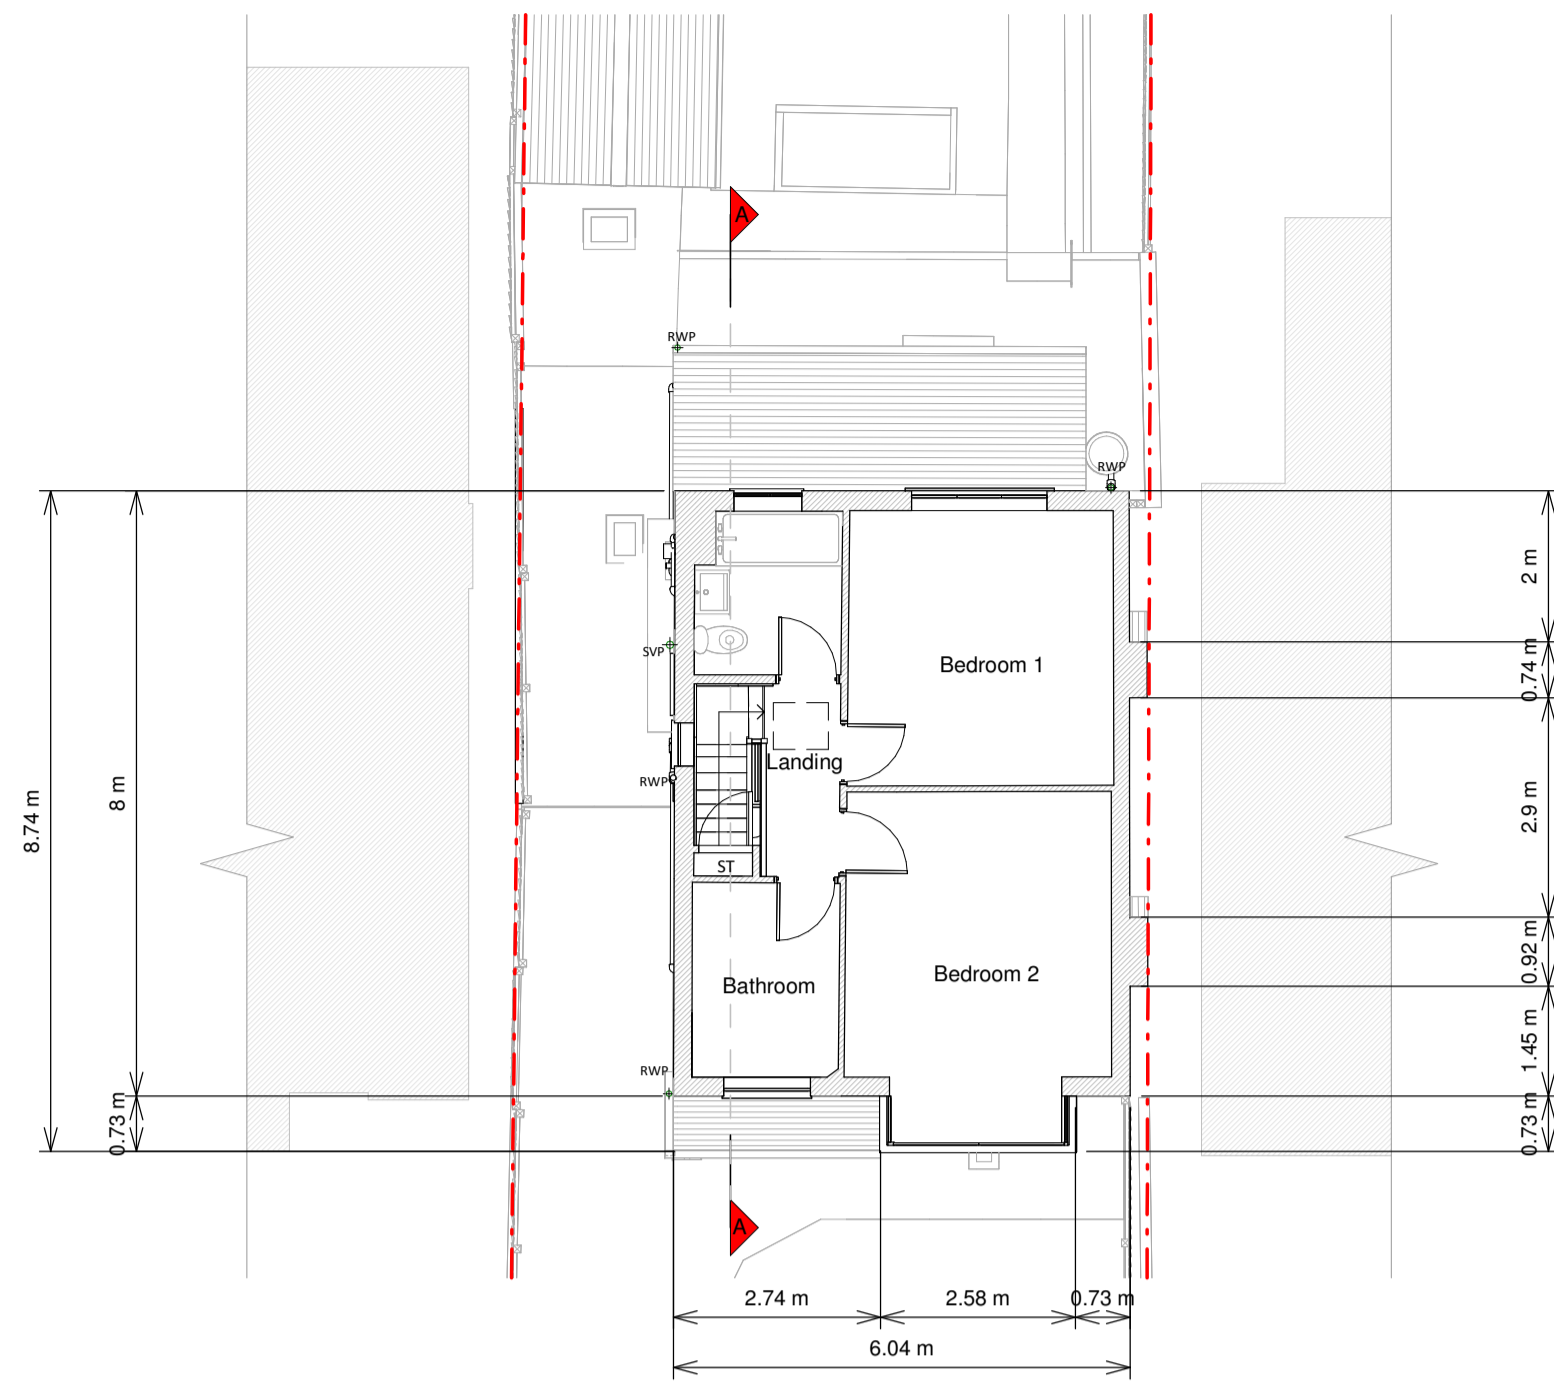

First Floor Plan

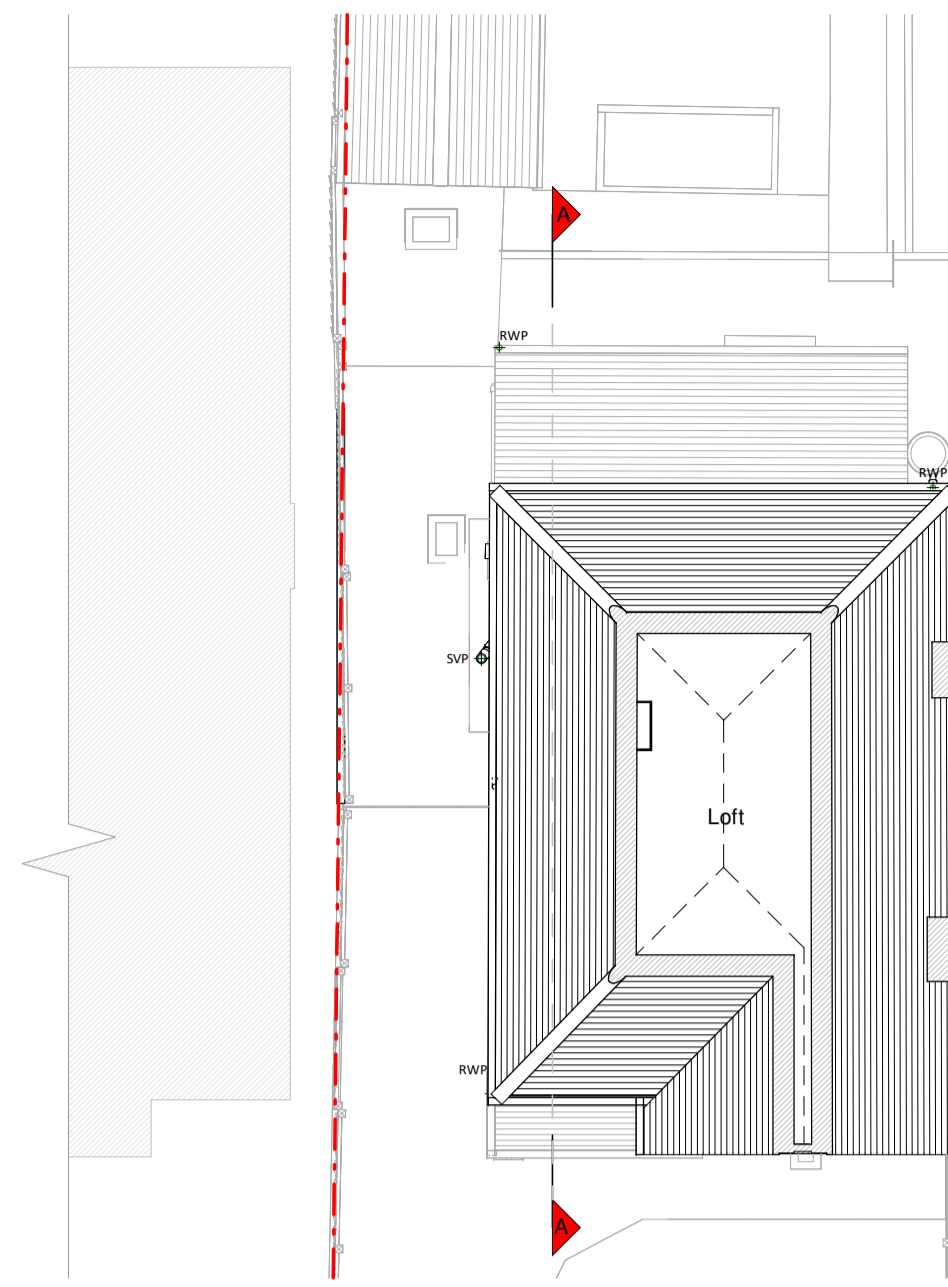

Loft Plan

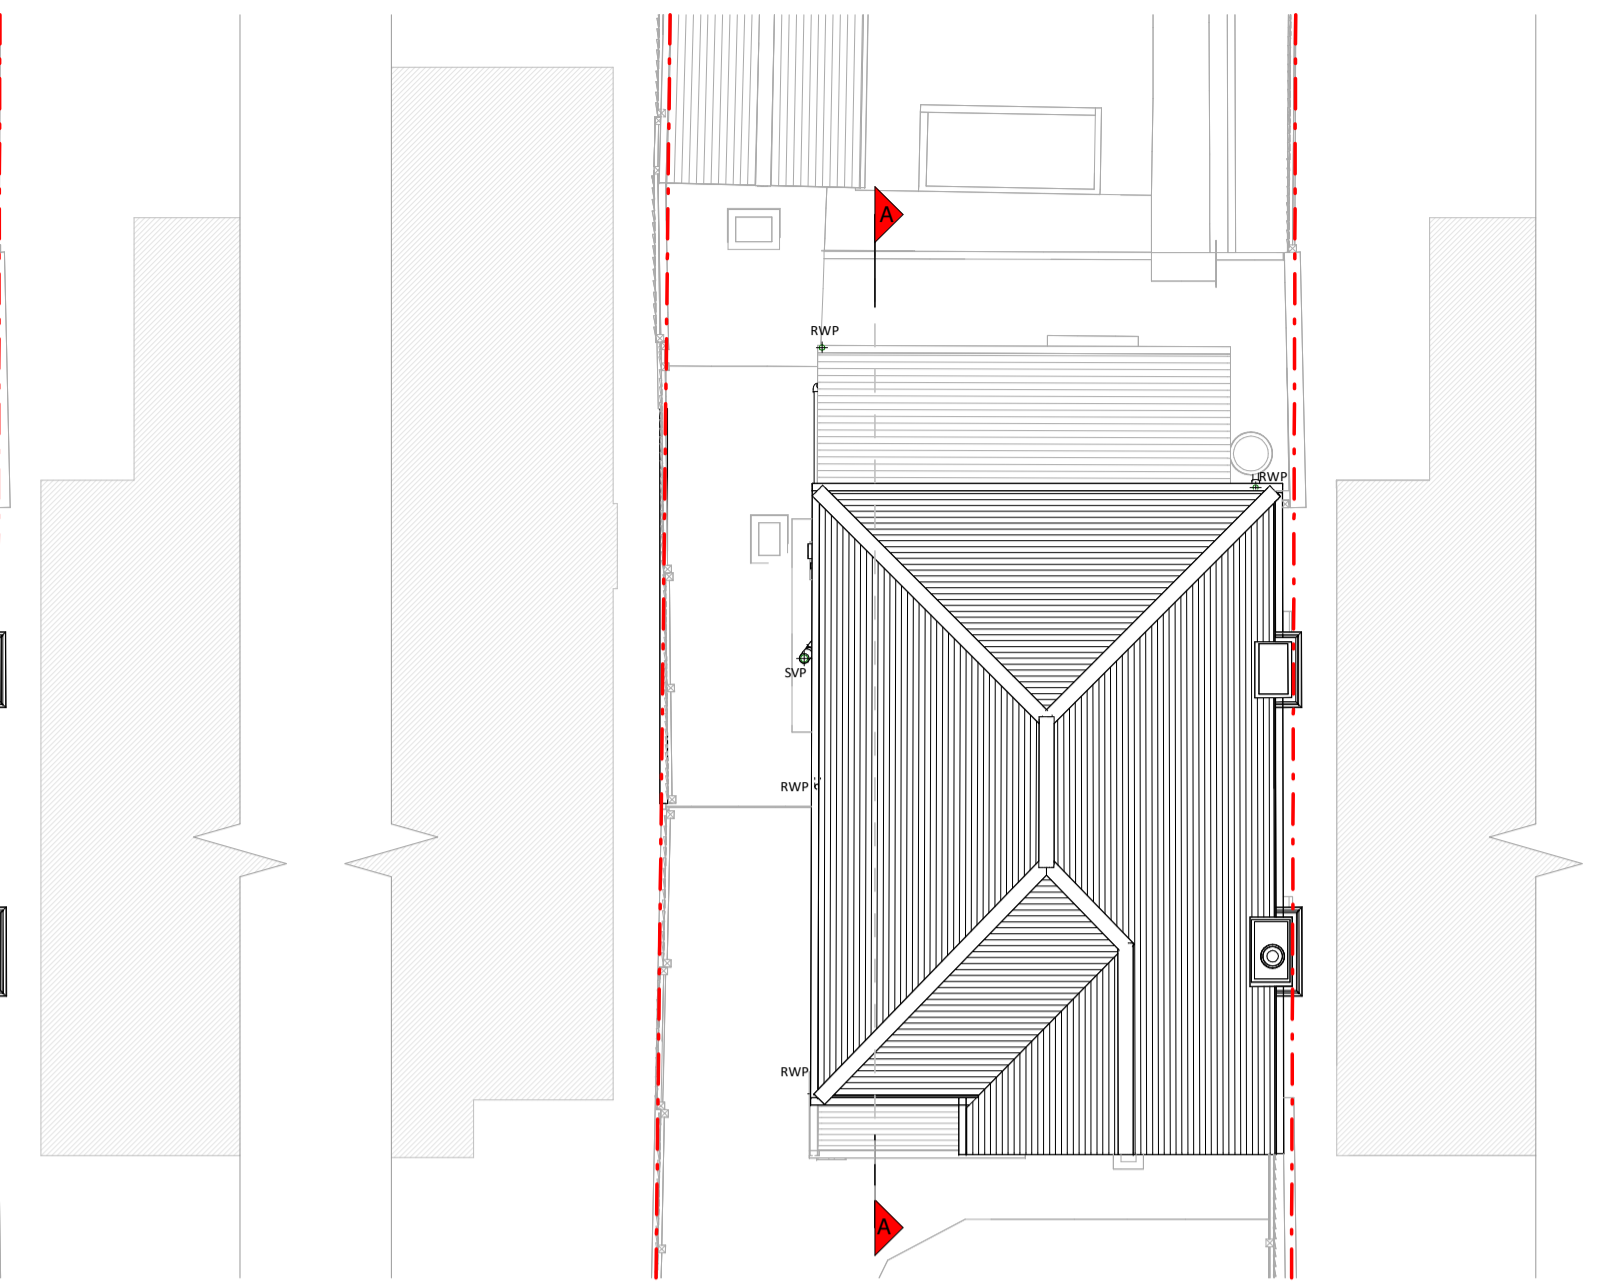


Roof Plan



Front Elevation



Left Side Elevation

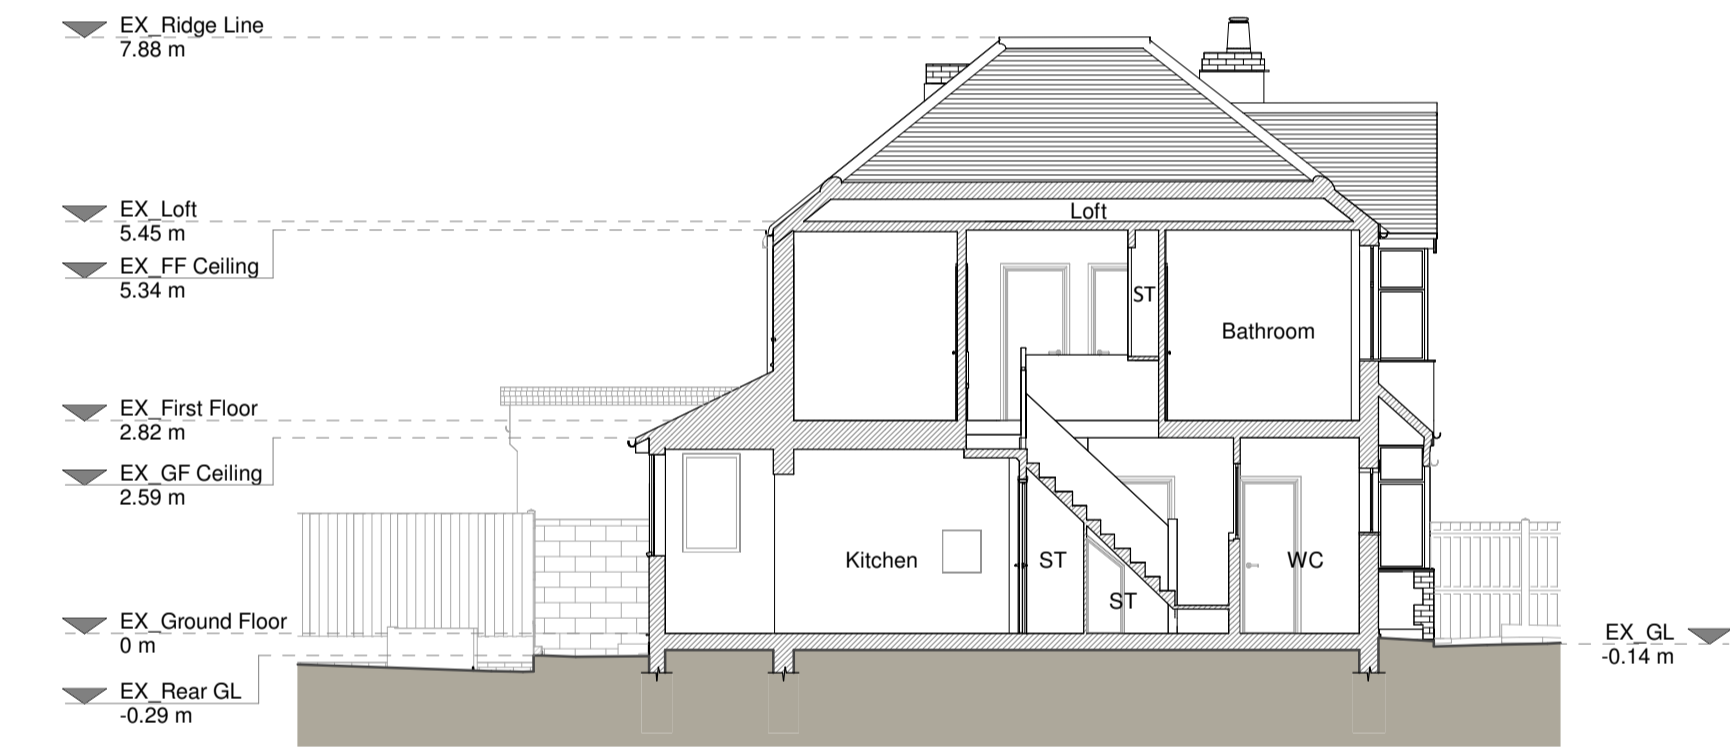

Section A - A



Rear Elevation



Right Side Elevation

Finishing Materials

- Brickwork / Walls - Red/Black, Mixed Bricks
- Pitched roof - Slate Roof
- Windows - White uPVC
- Doors - Brown timber & White uPVC
- RWP's / Gutters / Fascia - Black cast iron downpipes, black uPVC gutters and fascias

KEY

- Existing walls
- Existing furniture
- Boundary line
- Level line
- 1.5m head height
- 1.8m head height



Revision		
Rev	Notes	Date
A	Planning Issue	05/01/2024



Job Title
Proposed wraparound extension,
and all associated works at 11
Stanham Road, Dartford, DA1
3AW

Drawing Status
Planning Drawings

Client
Rubia Shahab

Drawing Title
Existing Drawings

Scale	Drawn
1:100 @ A1	AR
Date	Checked
Jan 2024	RA
Drawing No.	Rev.
8212542-01-1100	A

