




Do not scale this drawing.
 All dimensions to be checked on site before commencement of works on site.
 This drawing is the copyright of the Building Consultants
 Date Revisor

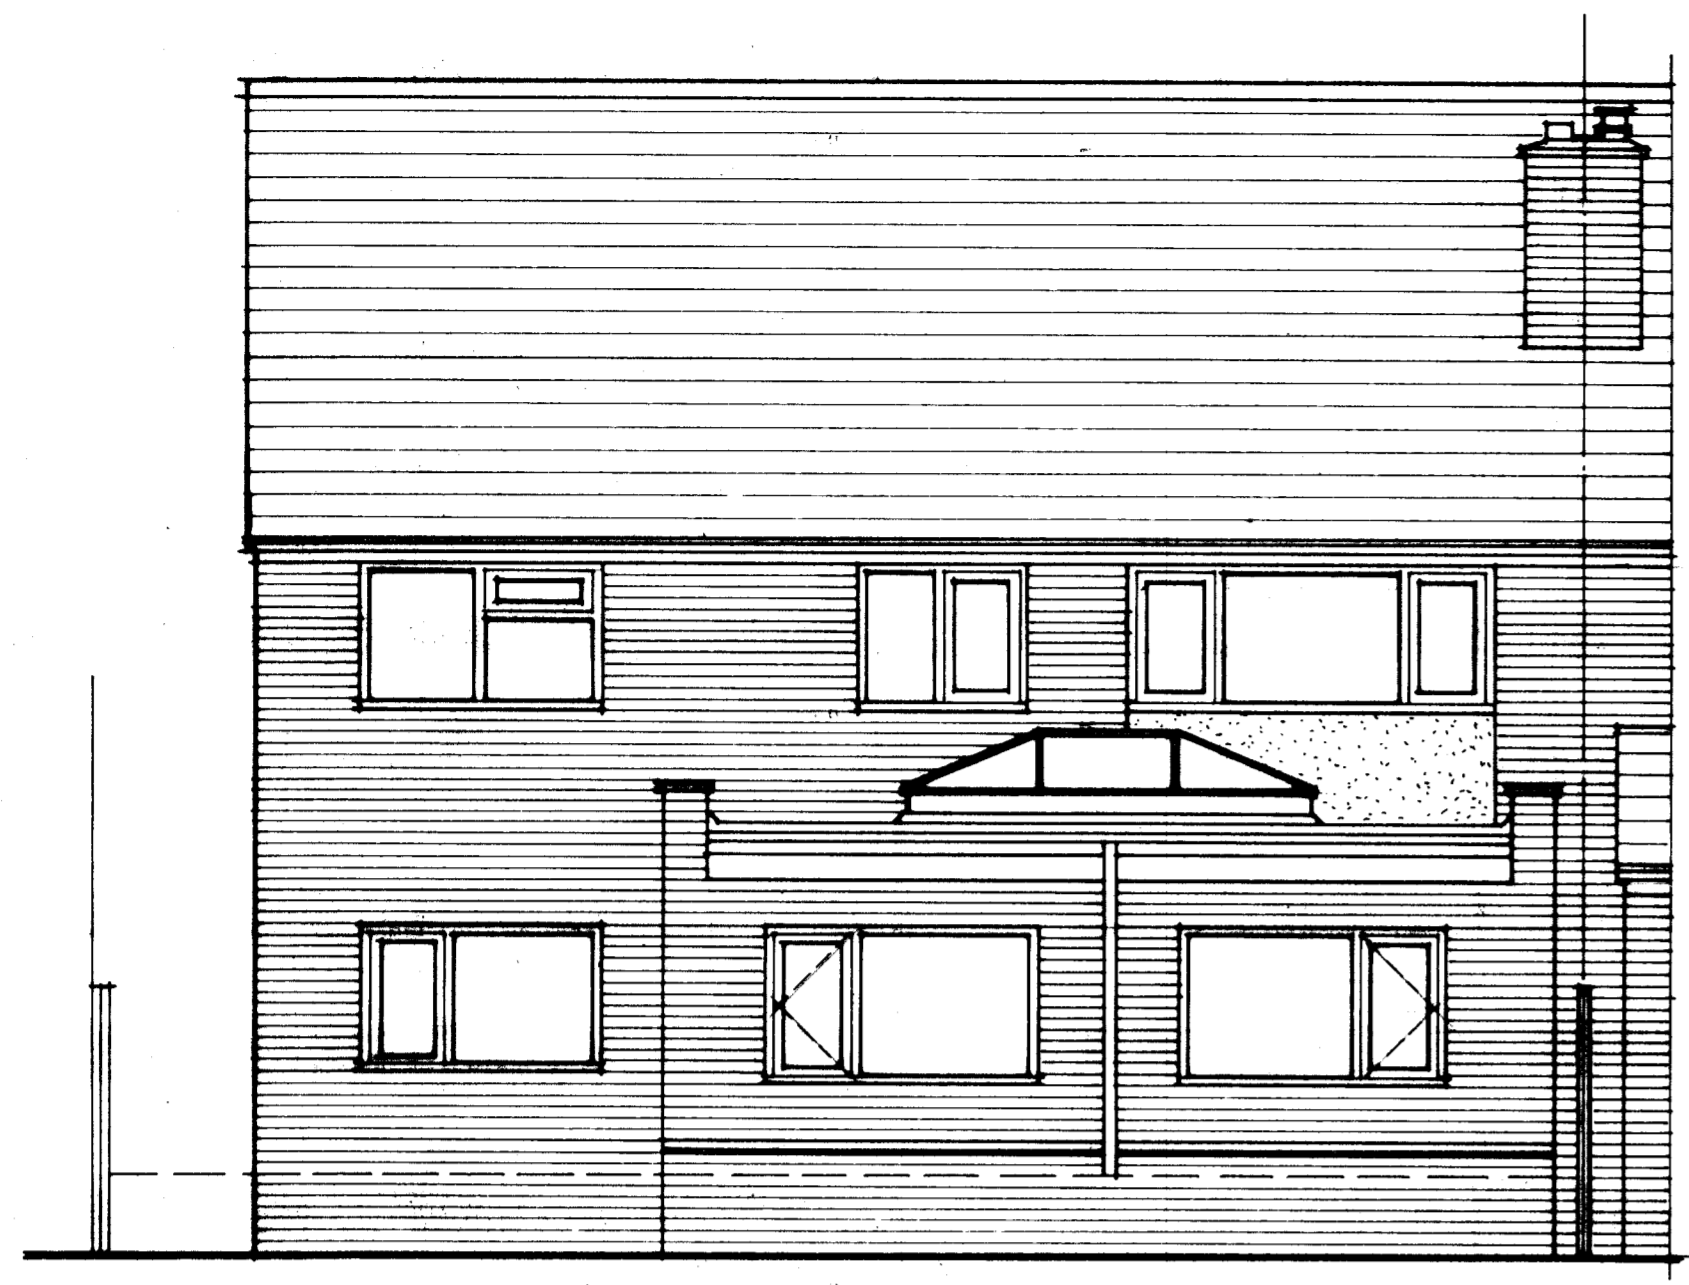


PROPOSED REAR ELEVATION.

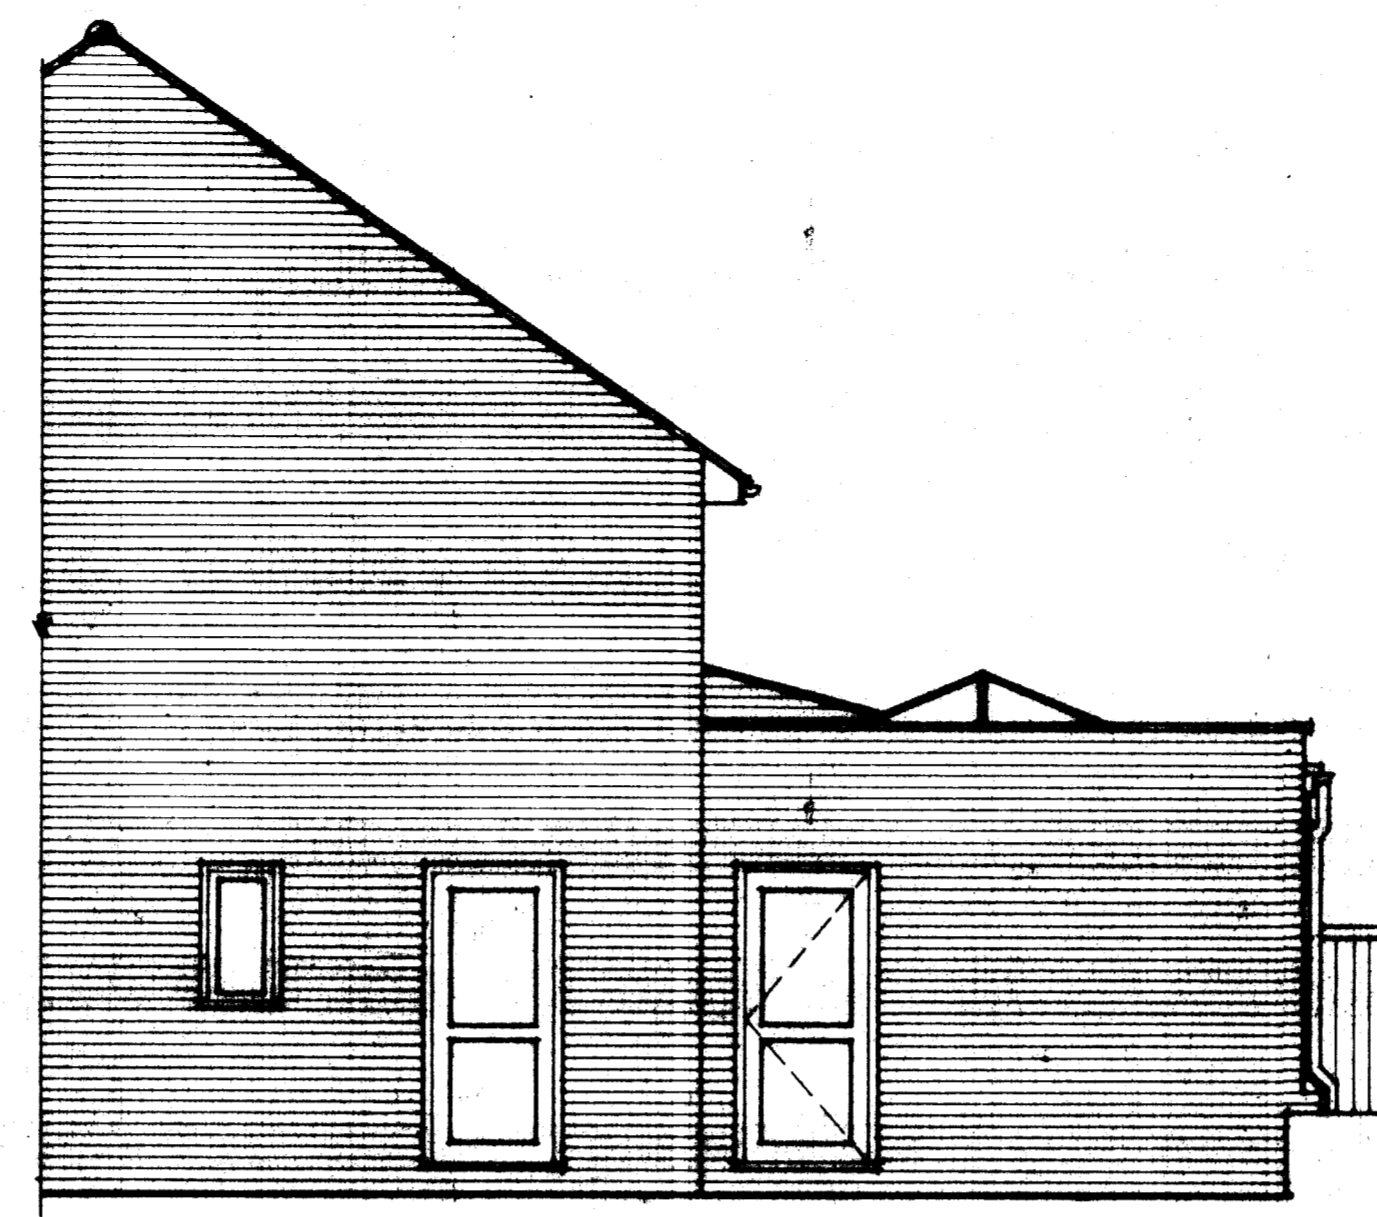


PROPOSED SIDE ELEVATION.

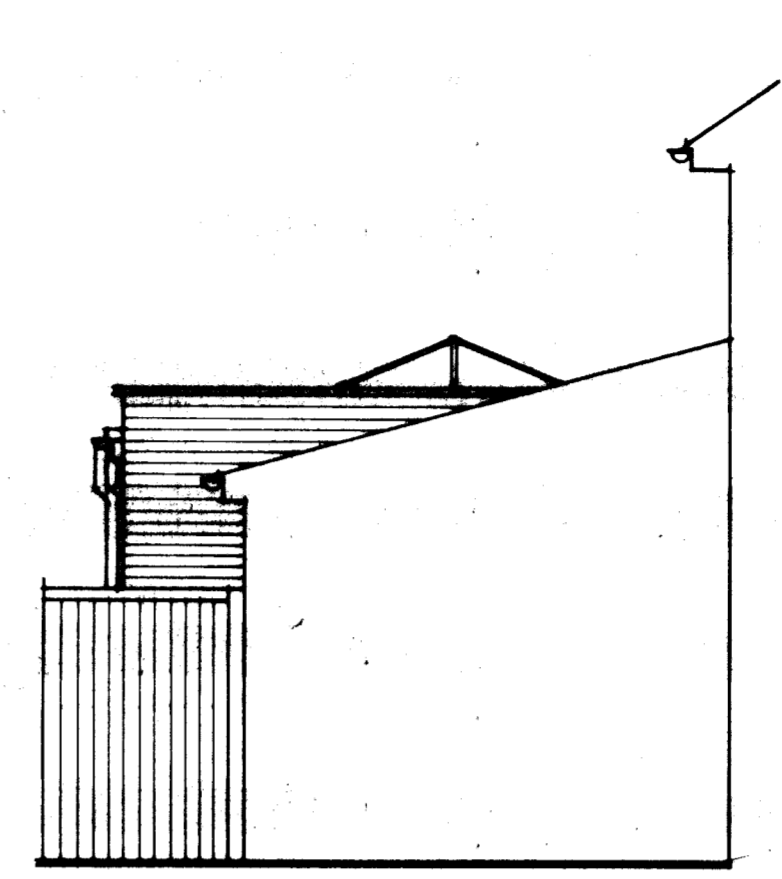


PROPOSED SIDE ELEVATION.
 ADJOINING PROPERTY N°18

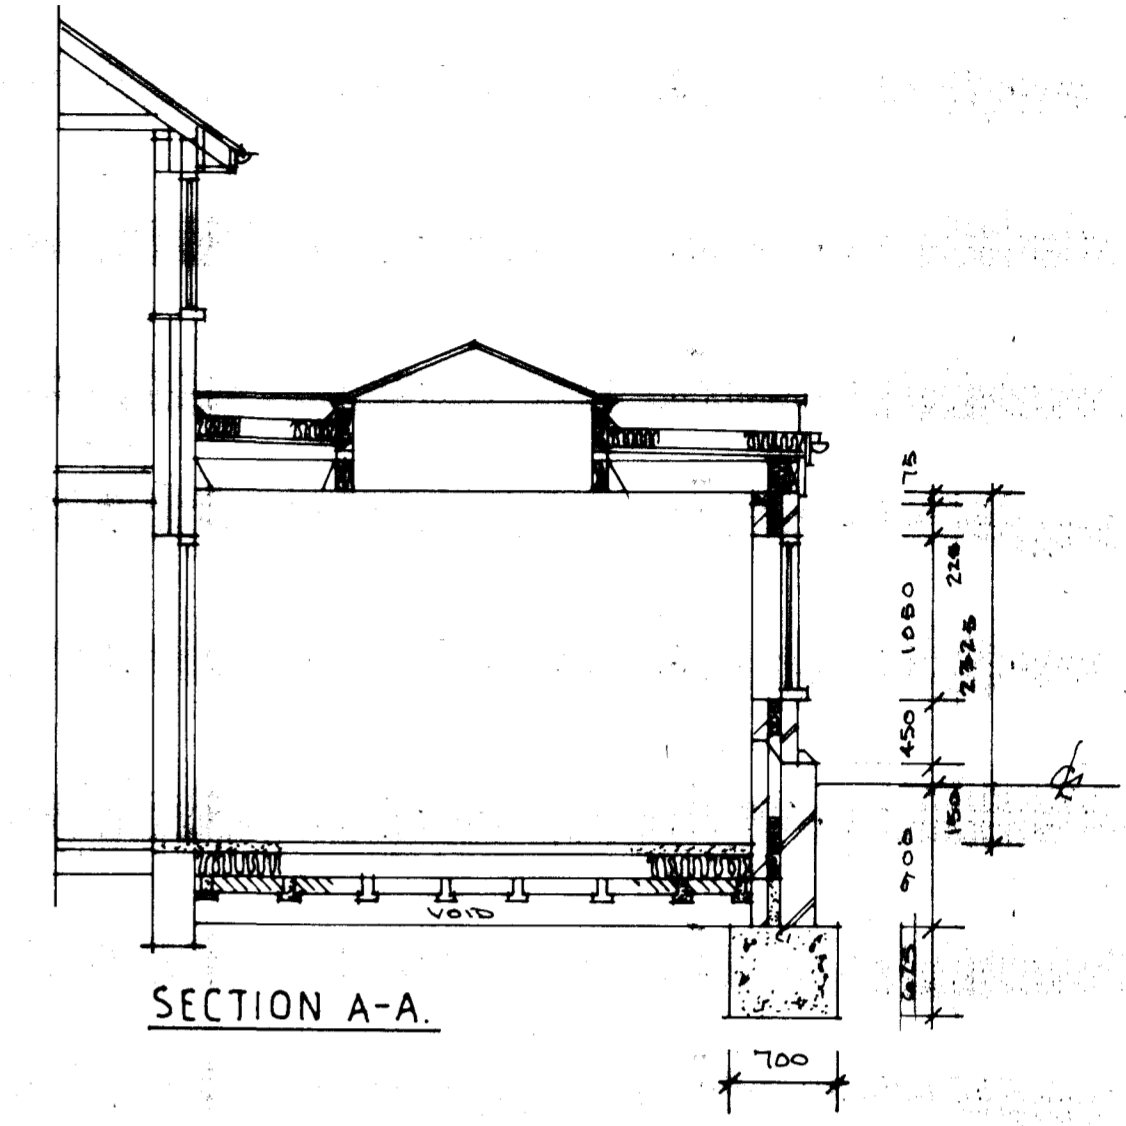


SECTION A-A.

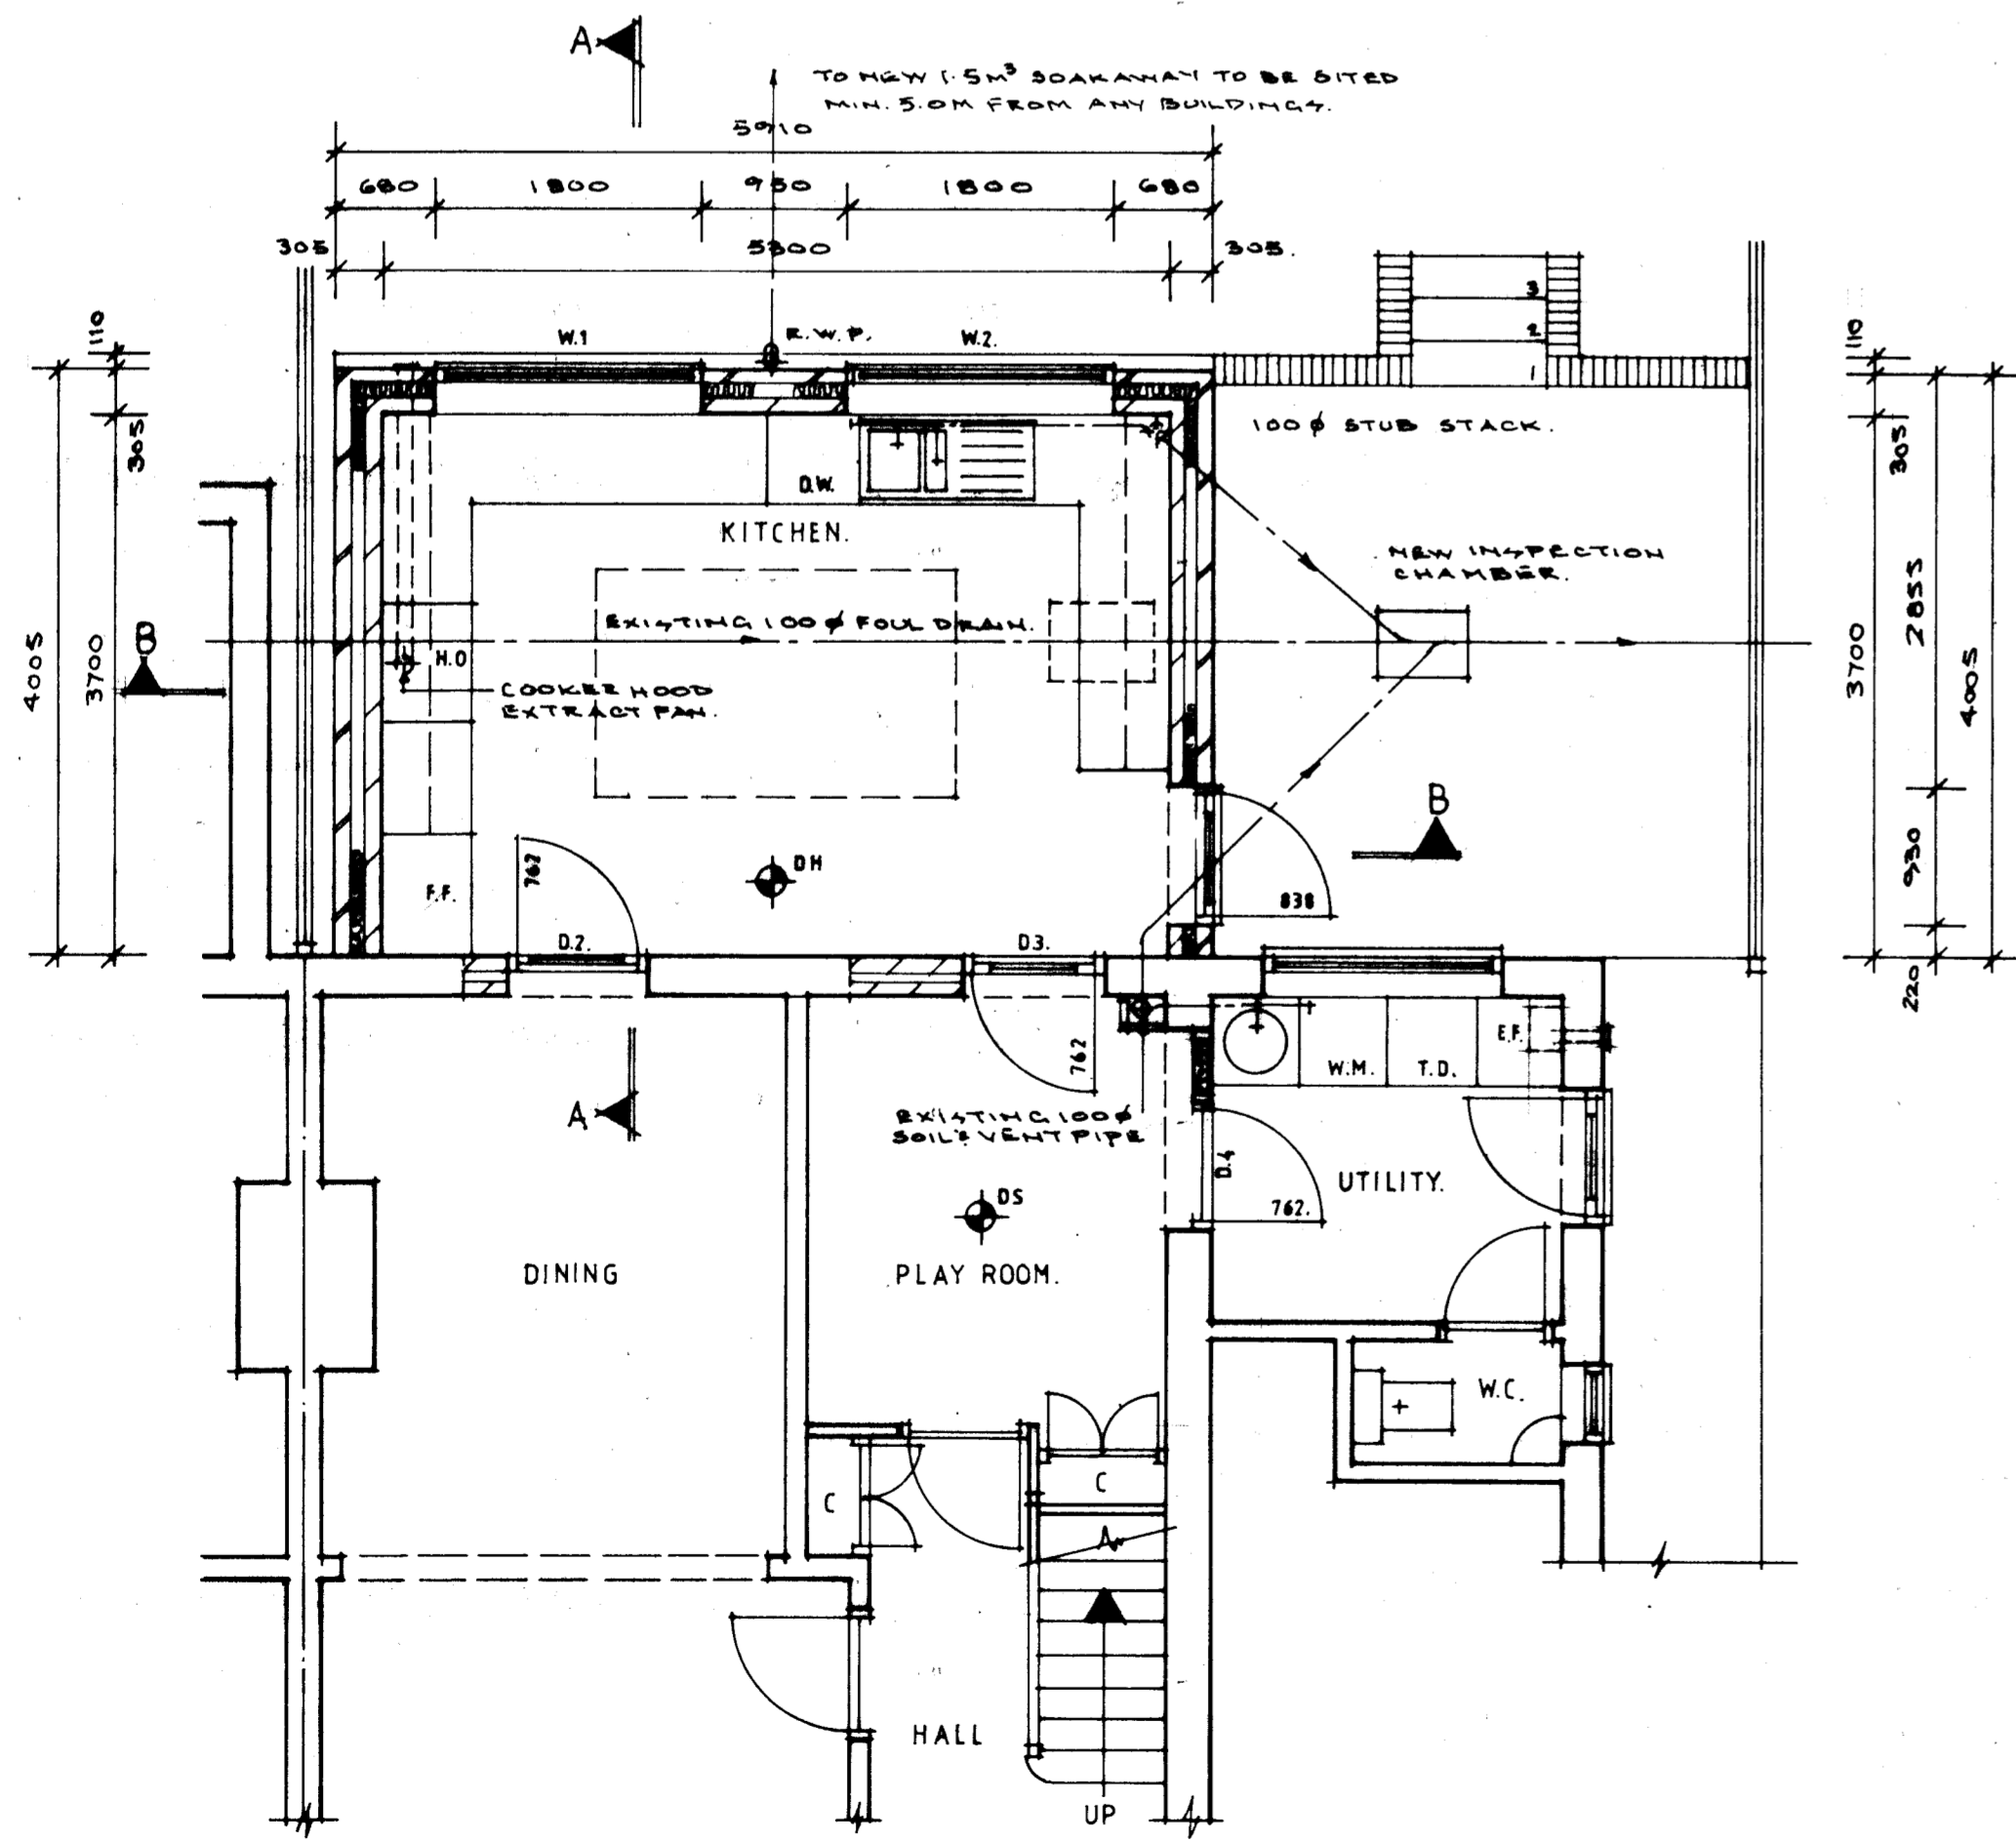


PROPOSED FLOOR PLAN.

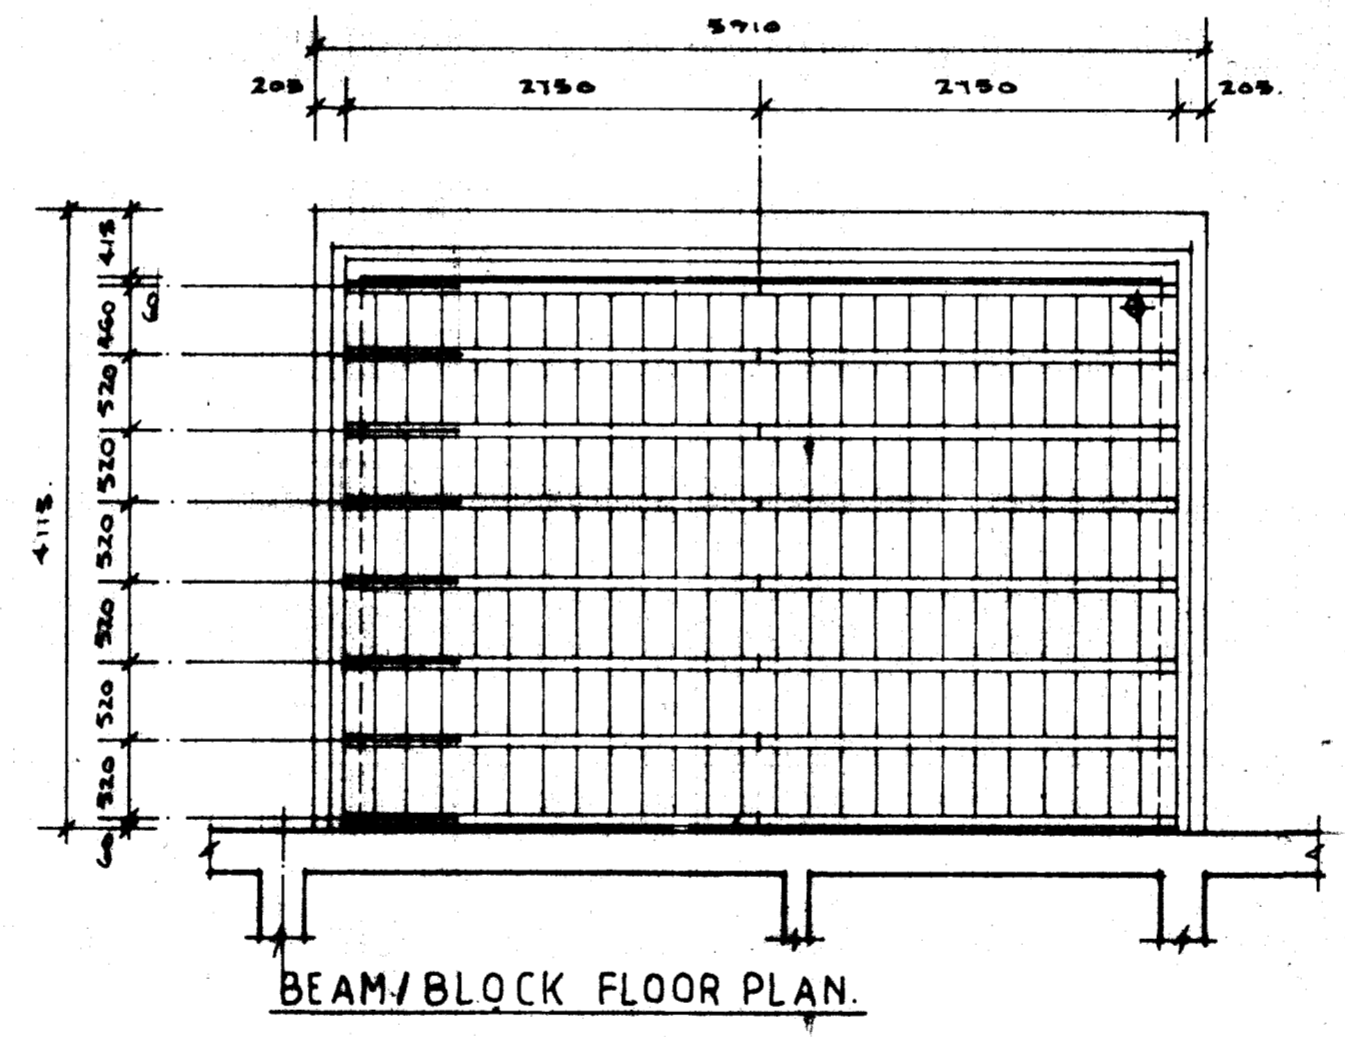

BEAM/BLOCK FLOOR PLAN.

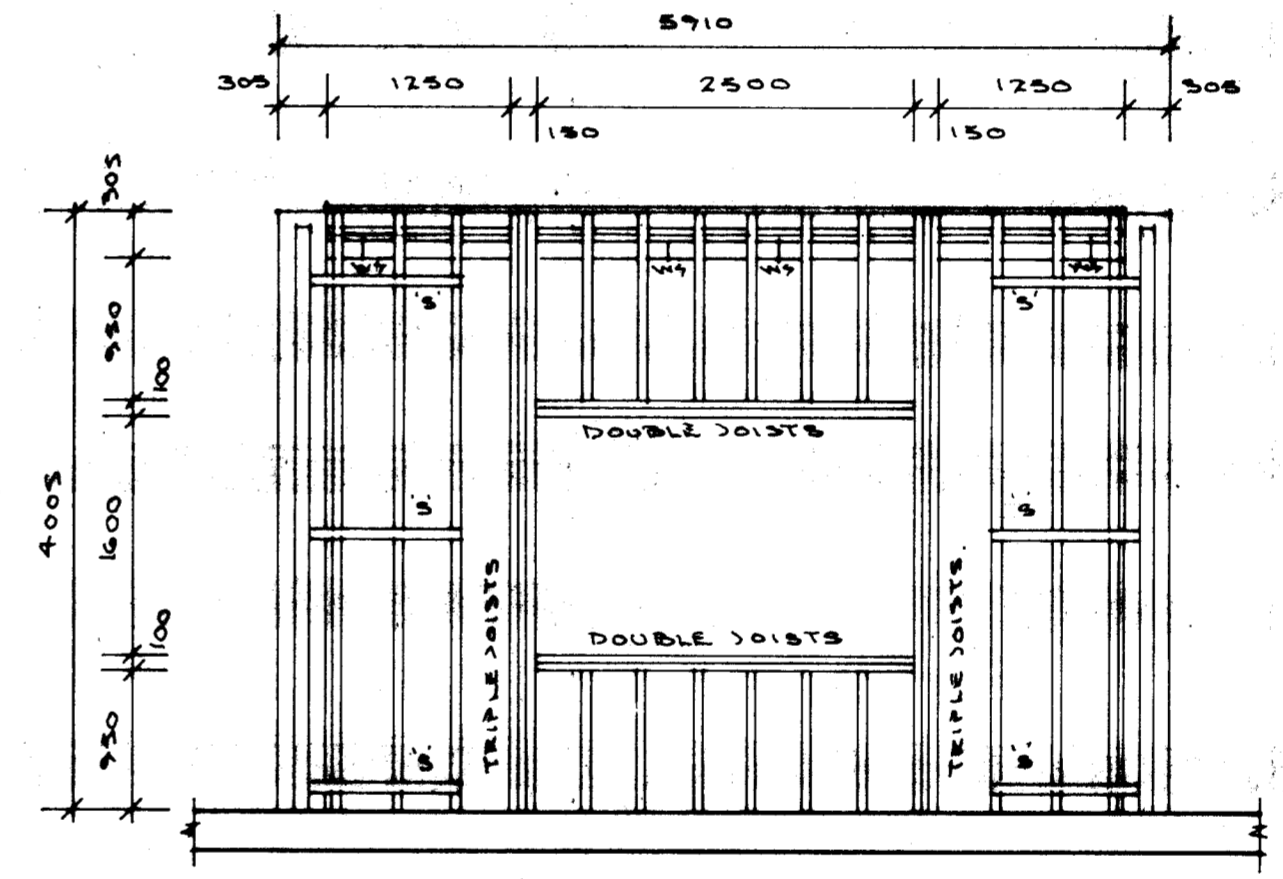

ROOF CARCASSING PLAN.

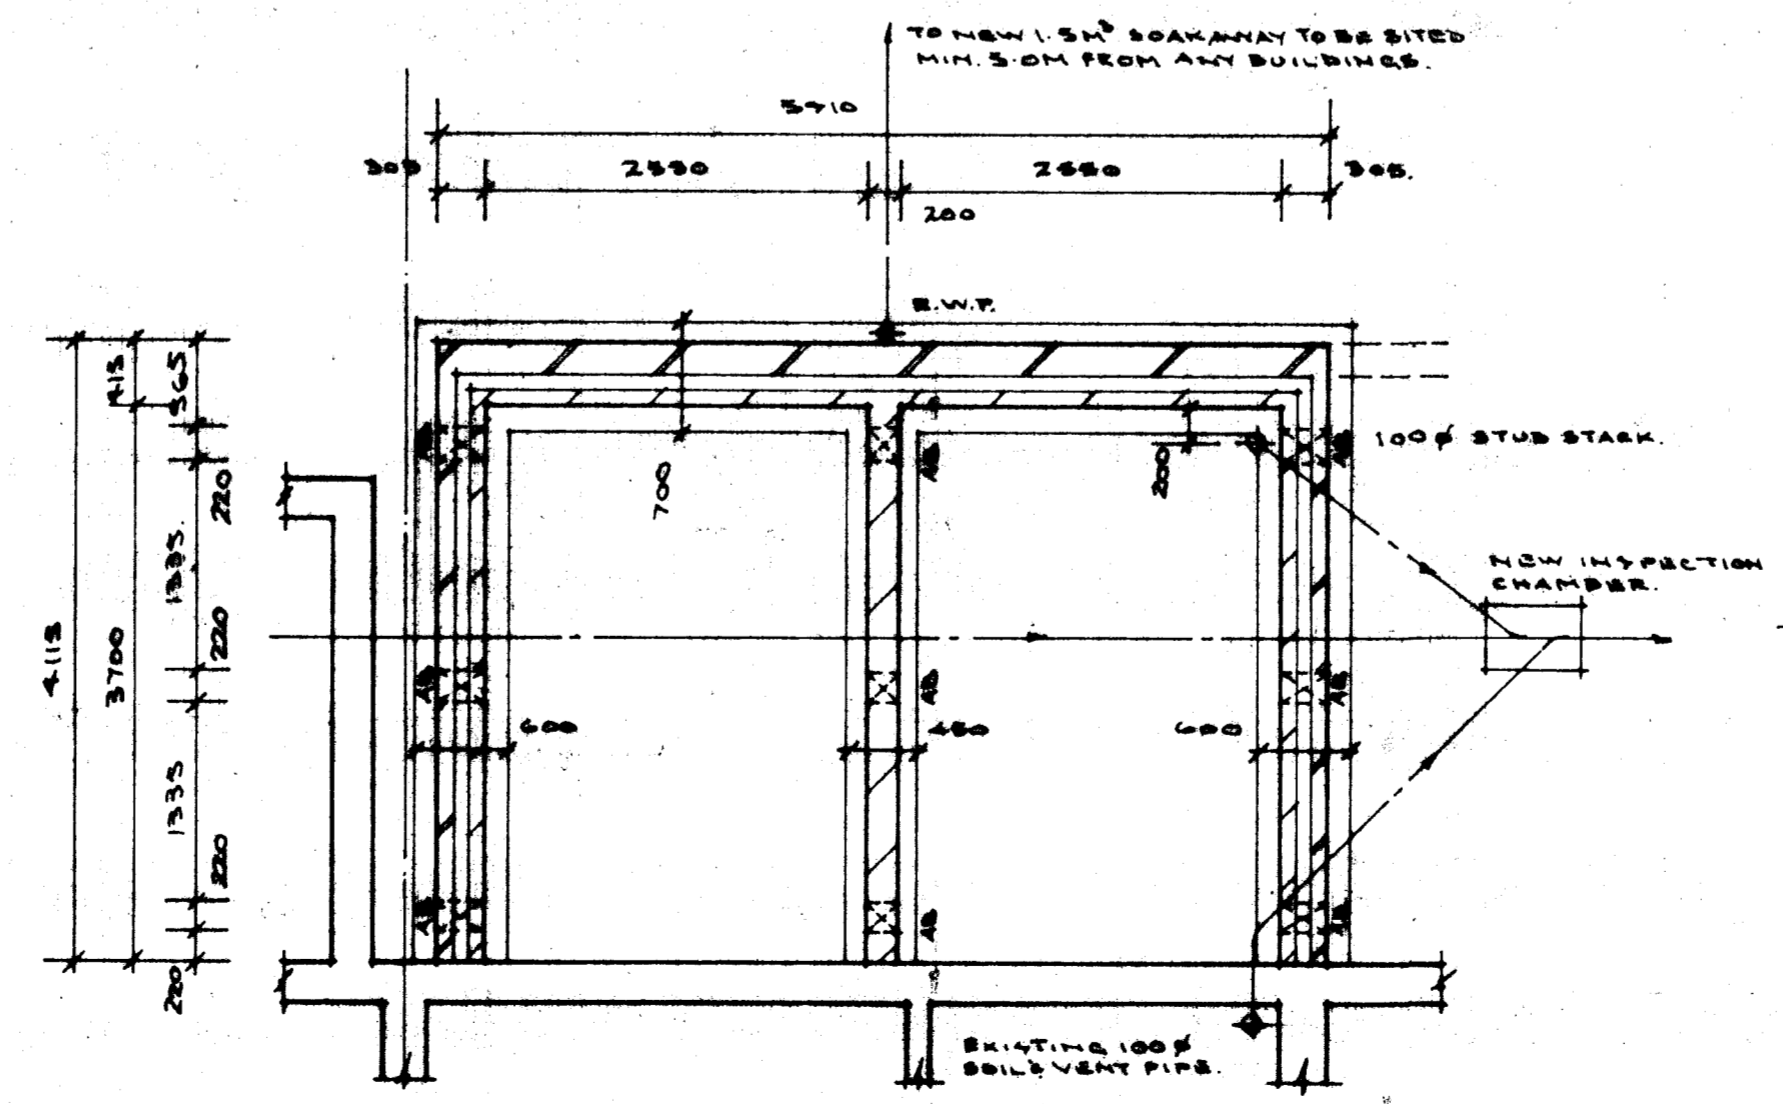

SECTION B-B.



Client:
 MR & MRS. ATKINS.
 Job:
 SINGLE STOREY EXTENSION.
 16 TURNSTONE
 LONGFIELD
 Drawing:
 PROPOSED PLANS, SECTIONS &
 ELEVATIONS.
 Date
 DEC.23.
 Scale
 1:50
 Drawn by
 ASB
 Job no.
 23/41.
 Drawing no.
 WD.02.
 Revisor no.