



30 DAY EXTENSIONS LTD

142 Merton Road, Wimbledon,
SW19 1EH

All dimension shall be check and confirmed with site rep. and any discrepancies between the drawings and site shall be reported. This drawing to be read in conjunction with engineers specification and details. This drawing is for planning purposes only. Not to be used for construction or as further specifications. For any structural steelworks details please refer to structural engineer's drawings& calculations. The copyright of the drawing and designs remains with 30 Day Extension Ltd.

Our Ref 23-20

Client Samantha Porter

Address 93 Alexandra Drive,
KT5 9AE


Drawn By IB Checked By OH

Date 23-11-28

Issue Planning

Scale @A3 1:100


0 1 2 4 m

 

003

Scale @A3 1:100

EXISTING
ROOF PLAN

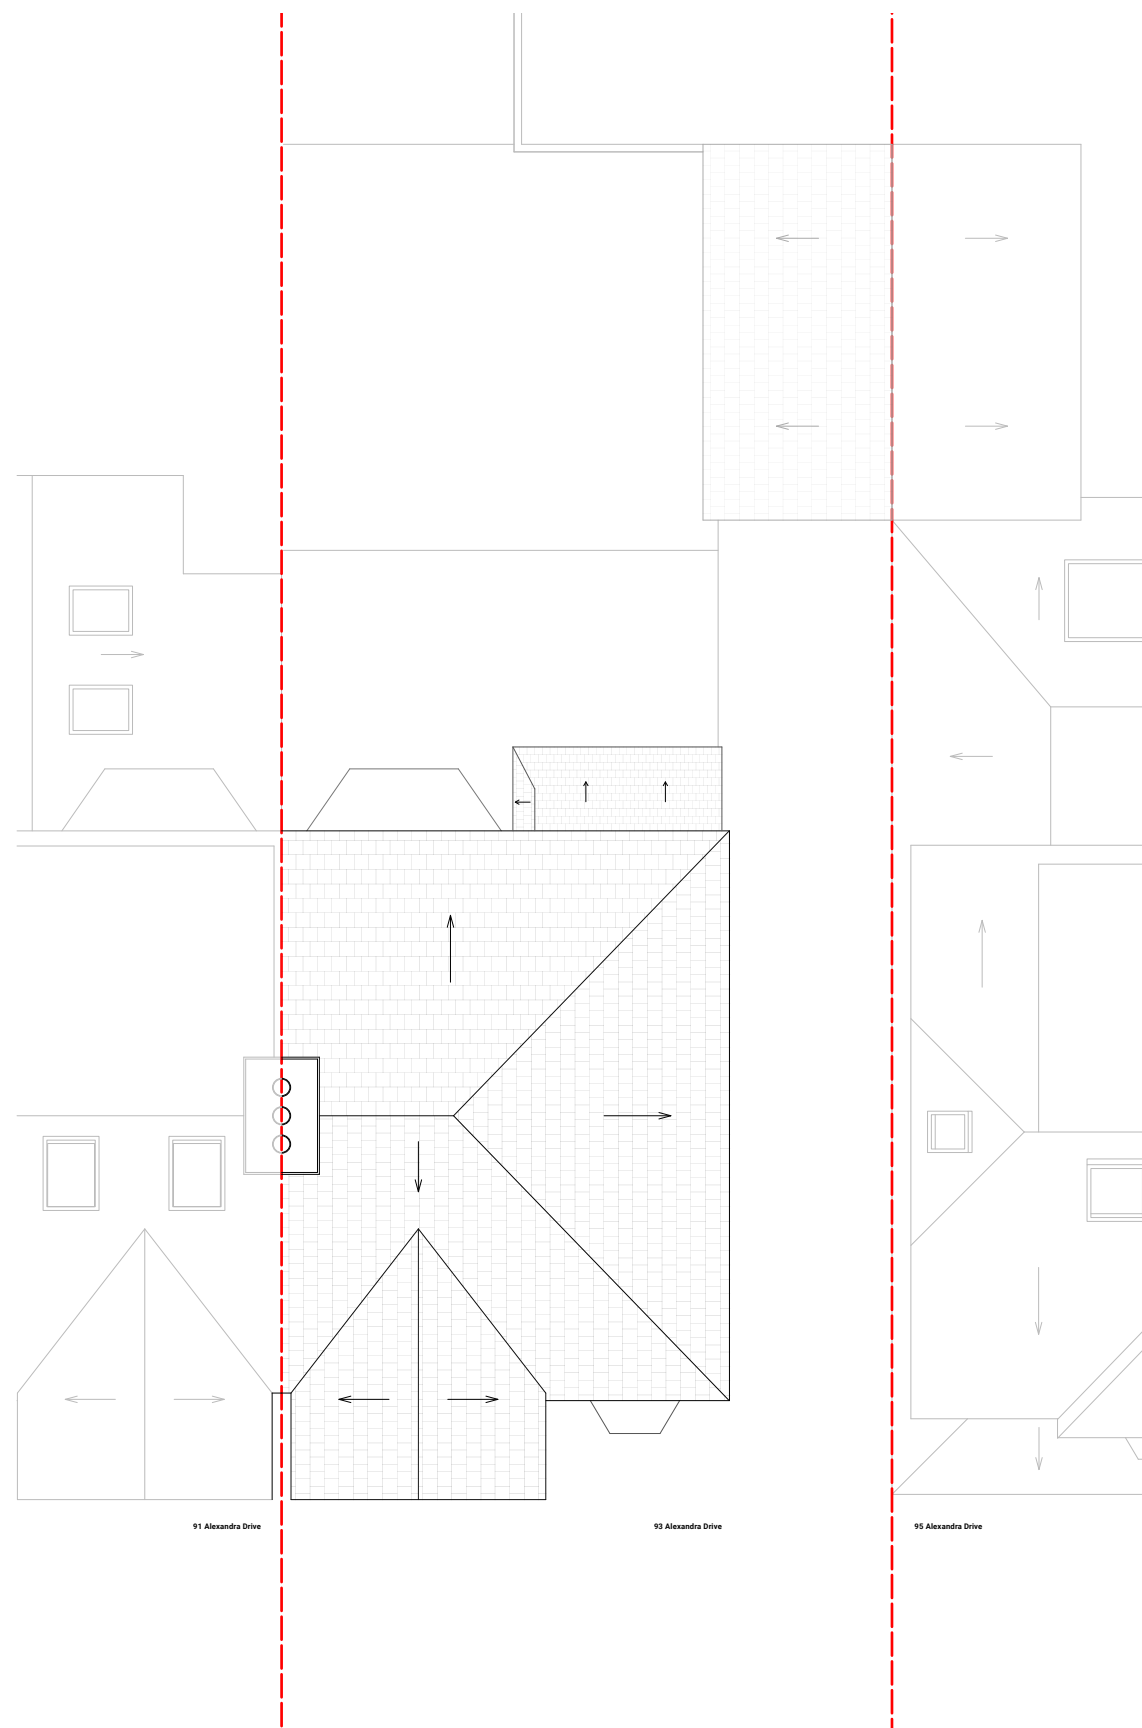

ROOF PLAN