






FRONT

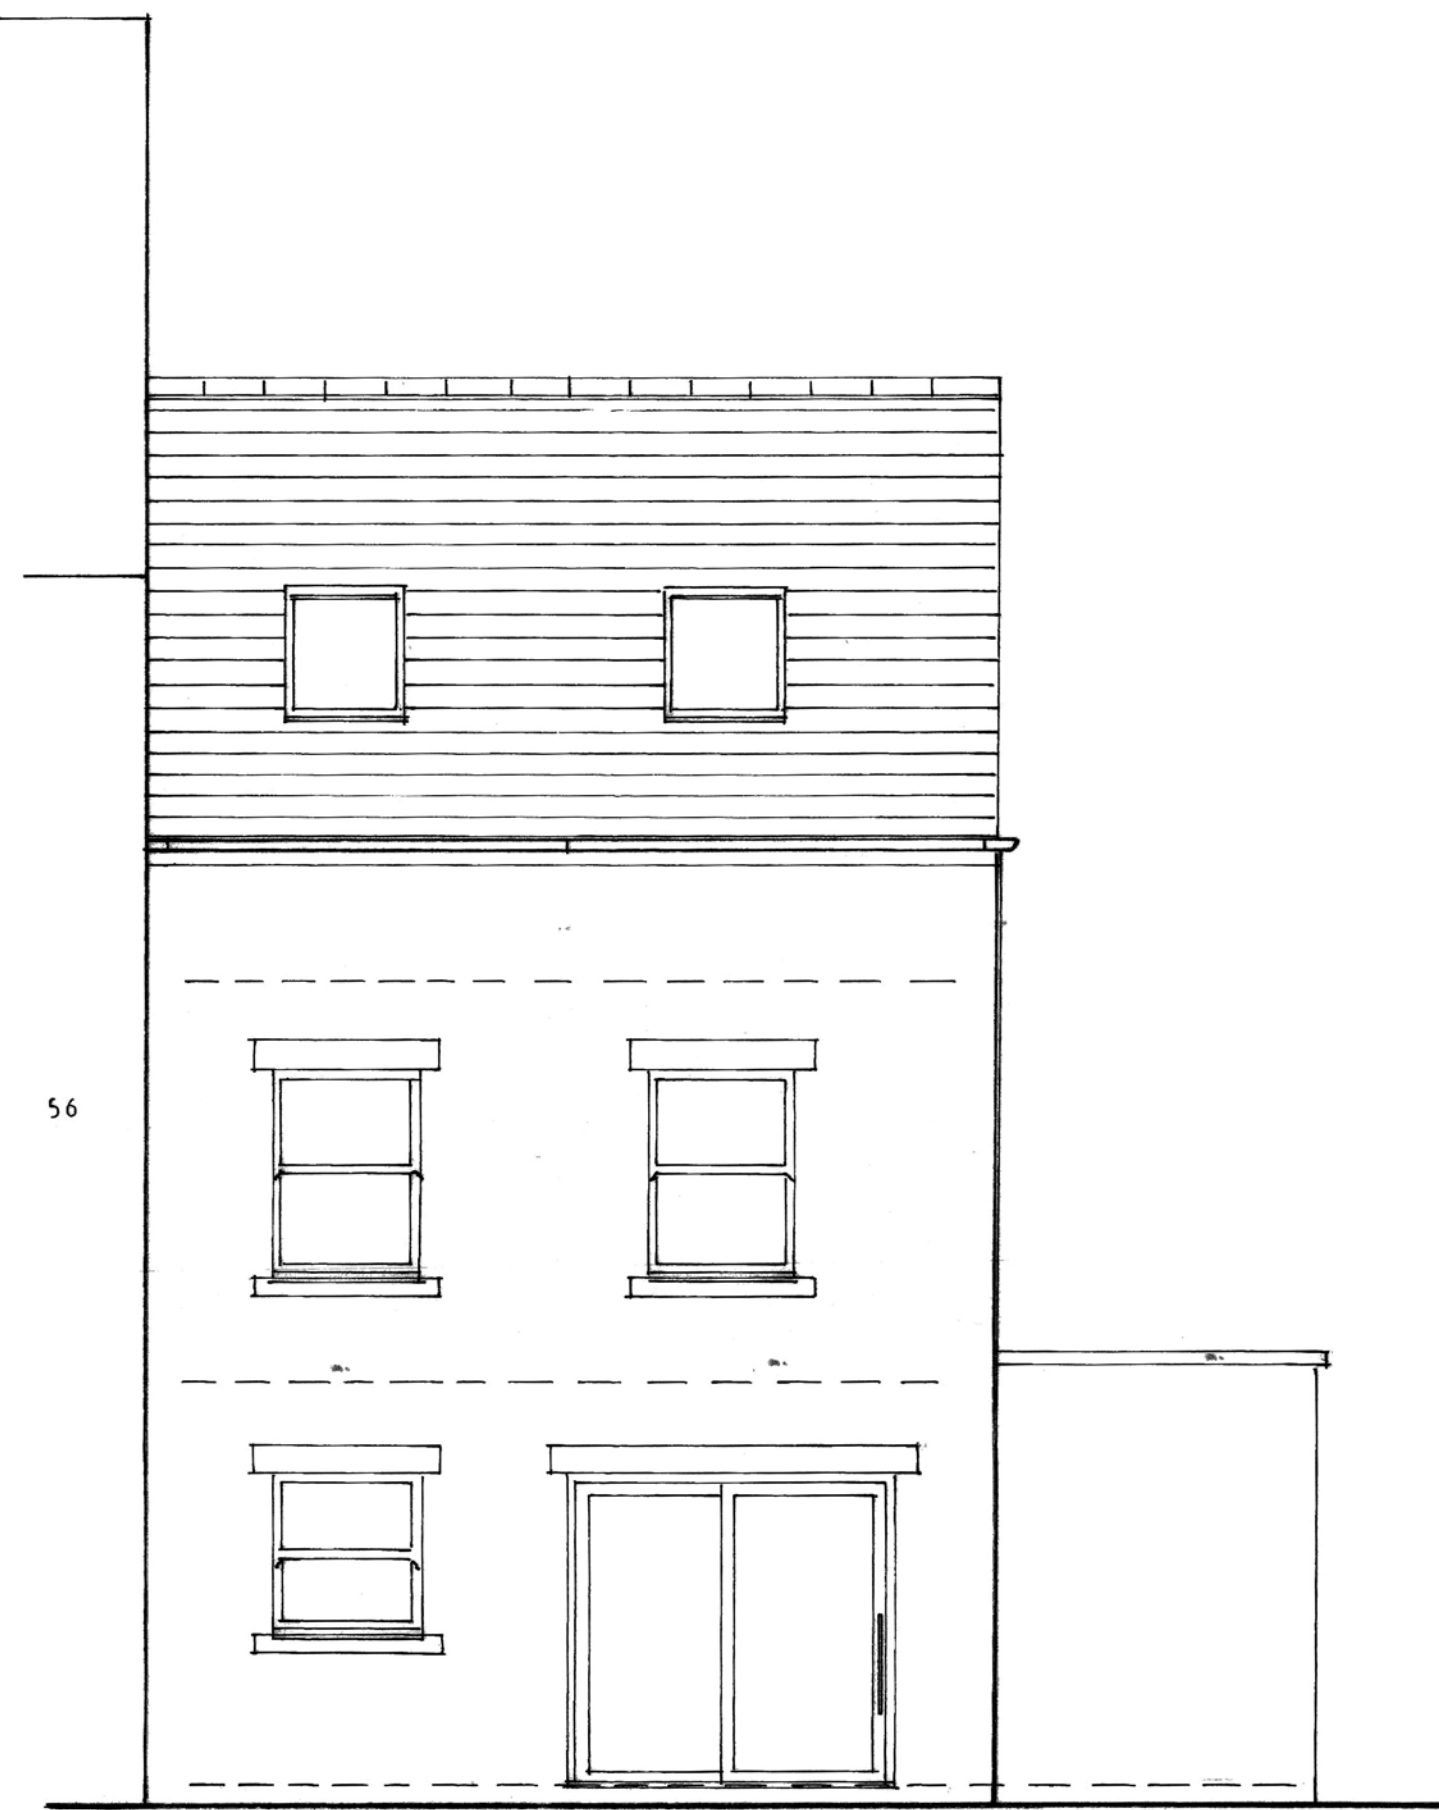


REAR

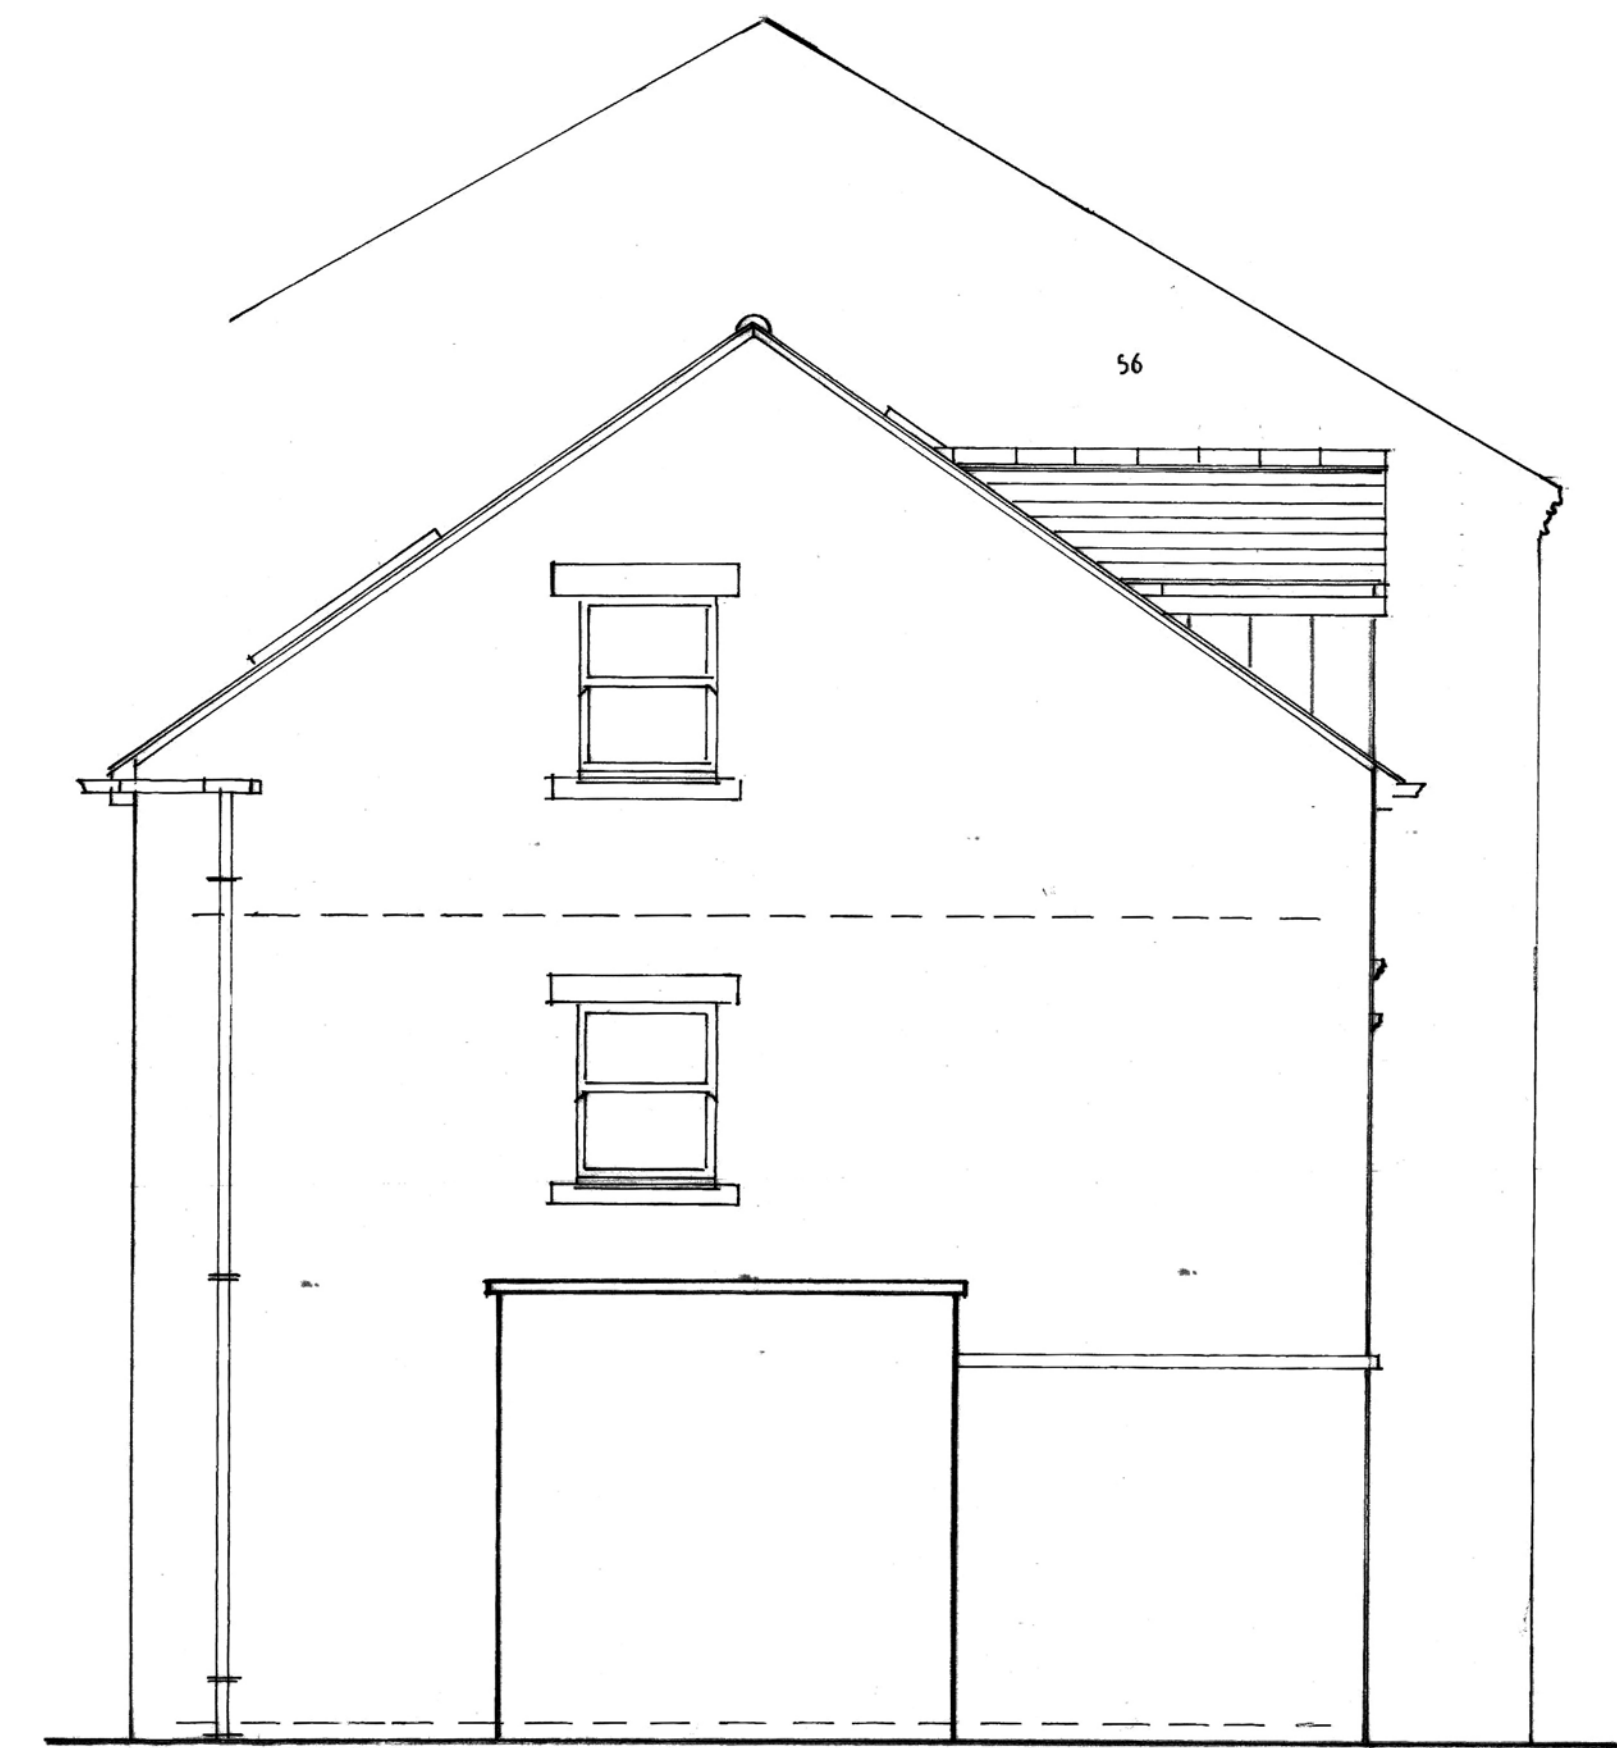


SIDE

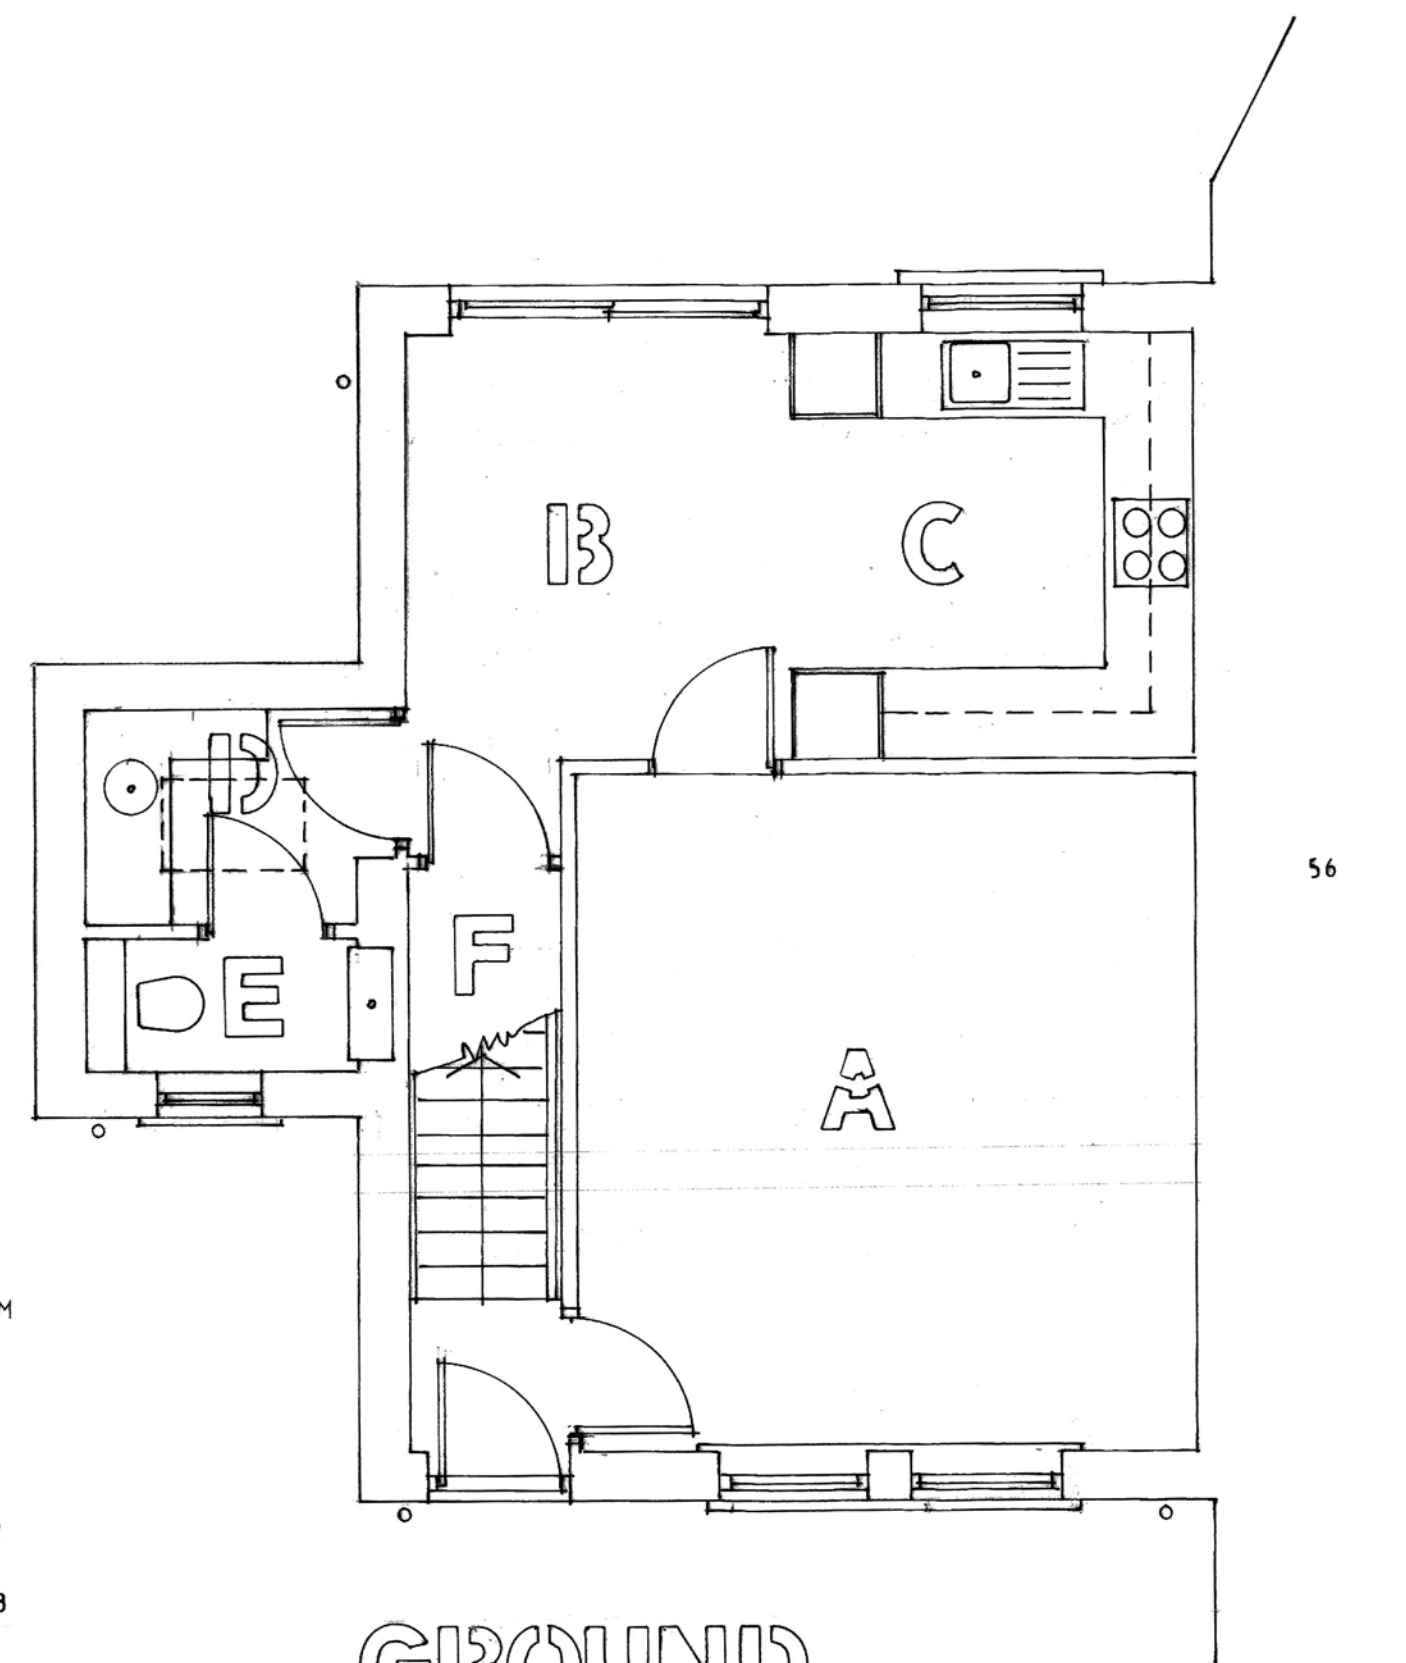

GROUND

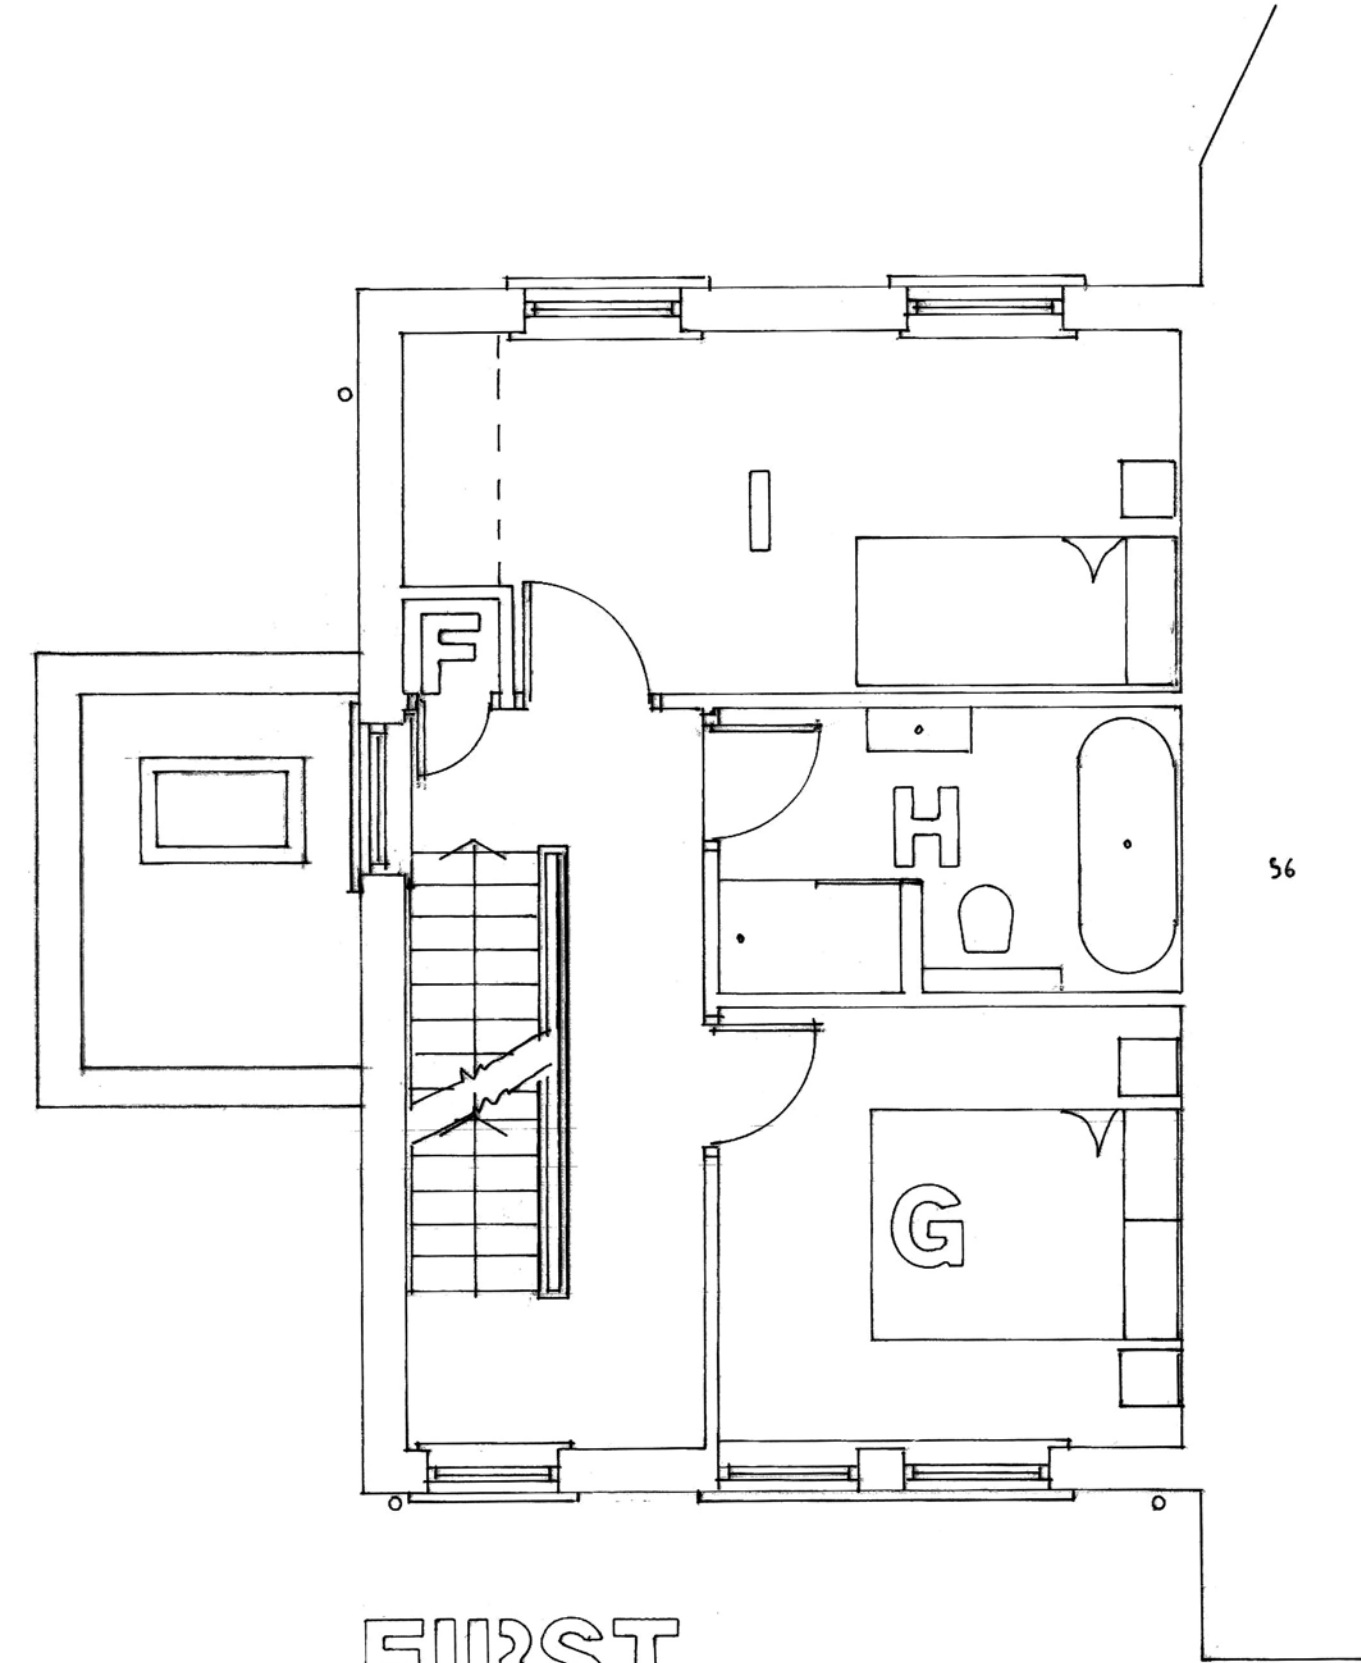

FIRST

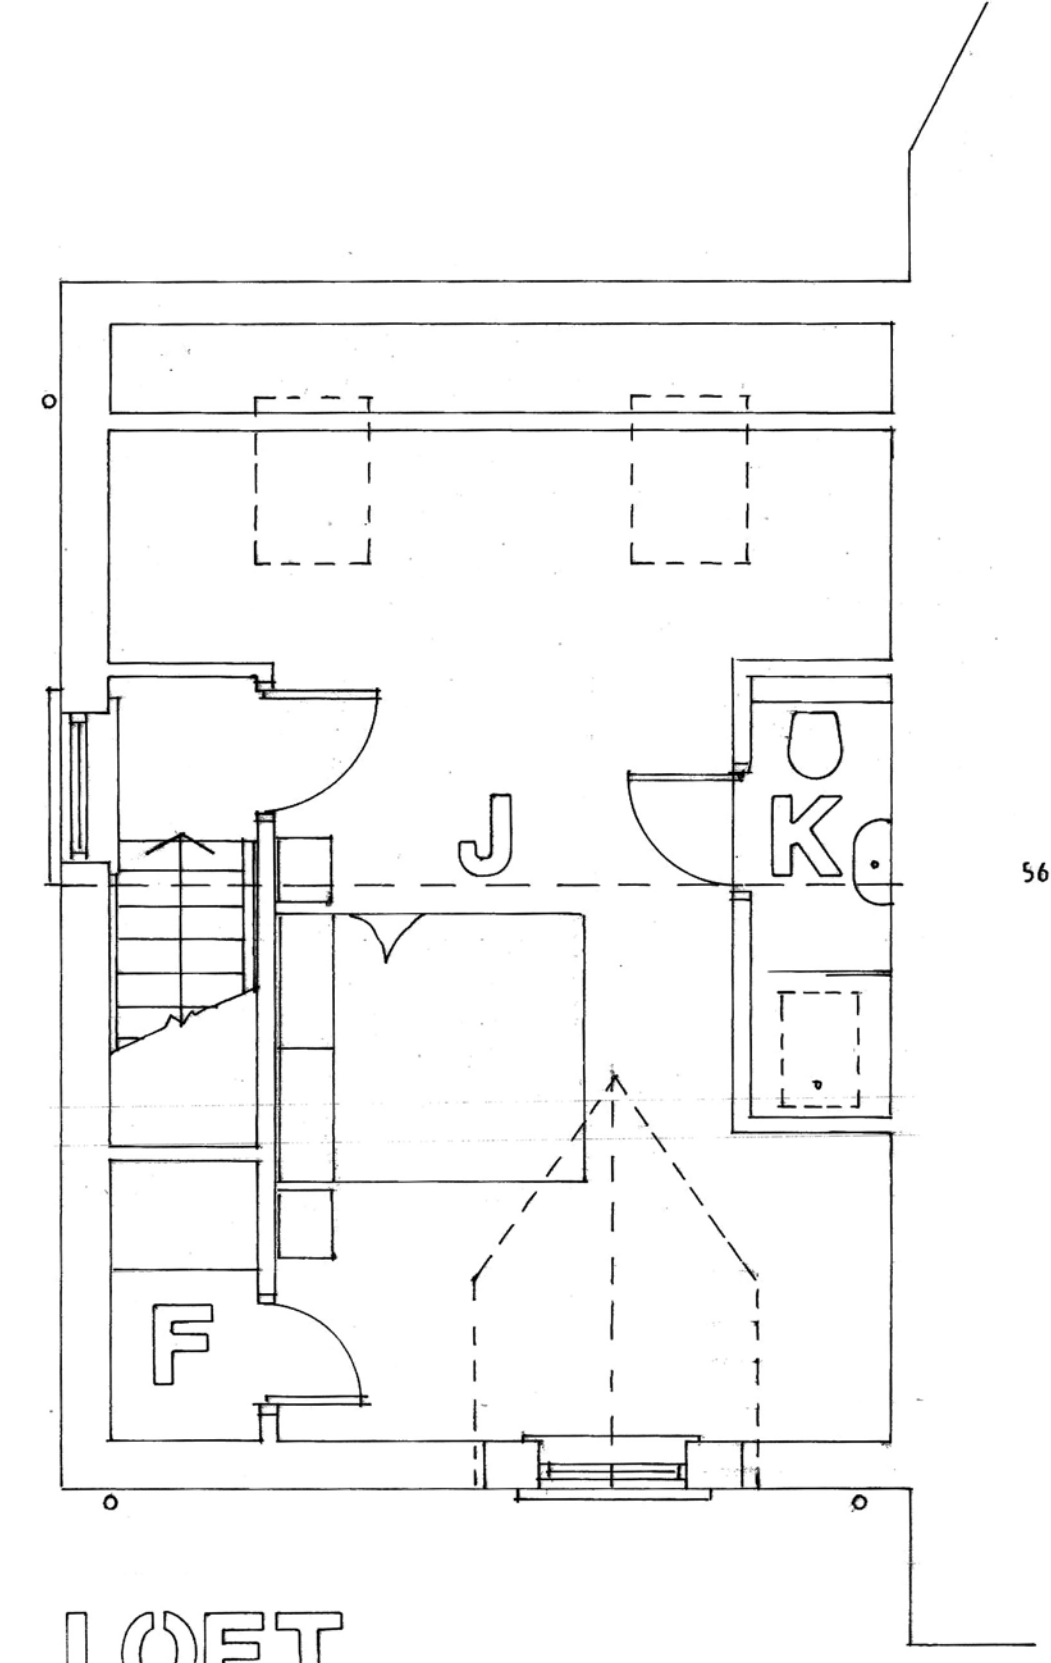

LOFT

- A LIVING ROOM
- B DAYROOM
- C KITCHEN
- D UTILITY
- E WC
- F STORE
- G BEDROOM 2
- H BATHROOM
- I BEDROOM 3
- J BEDROOM 1
- K ENSUITE

PROPOSED FLOOR PLANS & ELEVATIONS

revisions		Project Name and Address	
		Proposed Dwelling, Lincoln Street, Basford Vernon	
Drawing Number	Revision		
C494.103			
Drawing Title	Status		
Proposed Floor Plans and Elevations	Planning		
Date	Scale		
August 2023	1:50 @ A1		

CURVE
 CHARTERED ARCHITECTS
 ORCHARD STUDIO
 3 ORCHARD TERRACE
 ROWLANDS GILL
 TYNE & WEAR
 NE39 1EG
 tel/fax: 01207 549457
 email: curve-architects_25@talktalk.net