


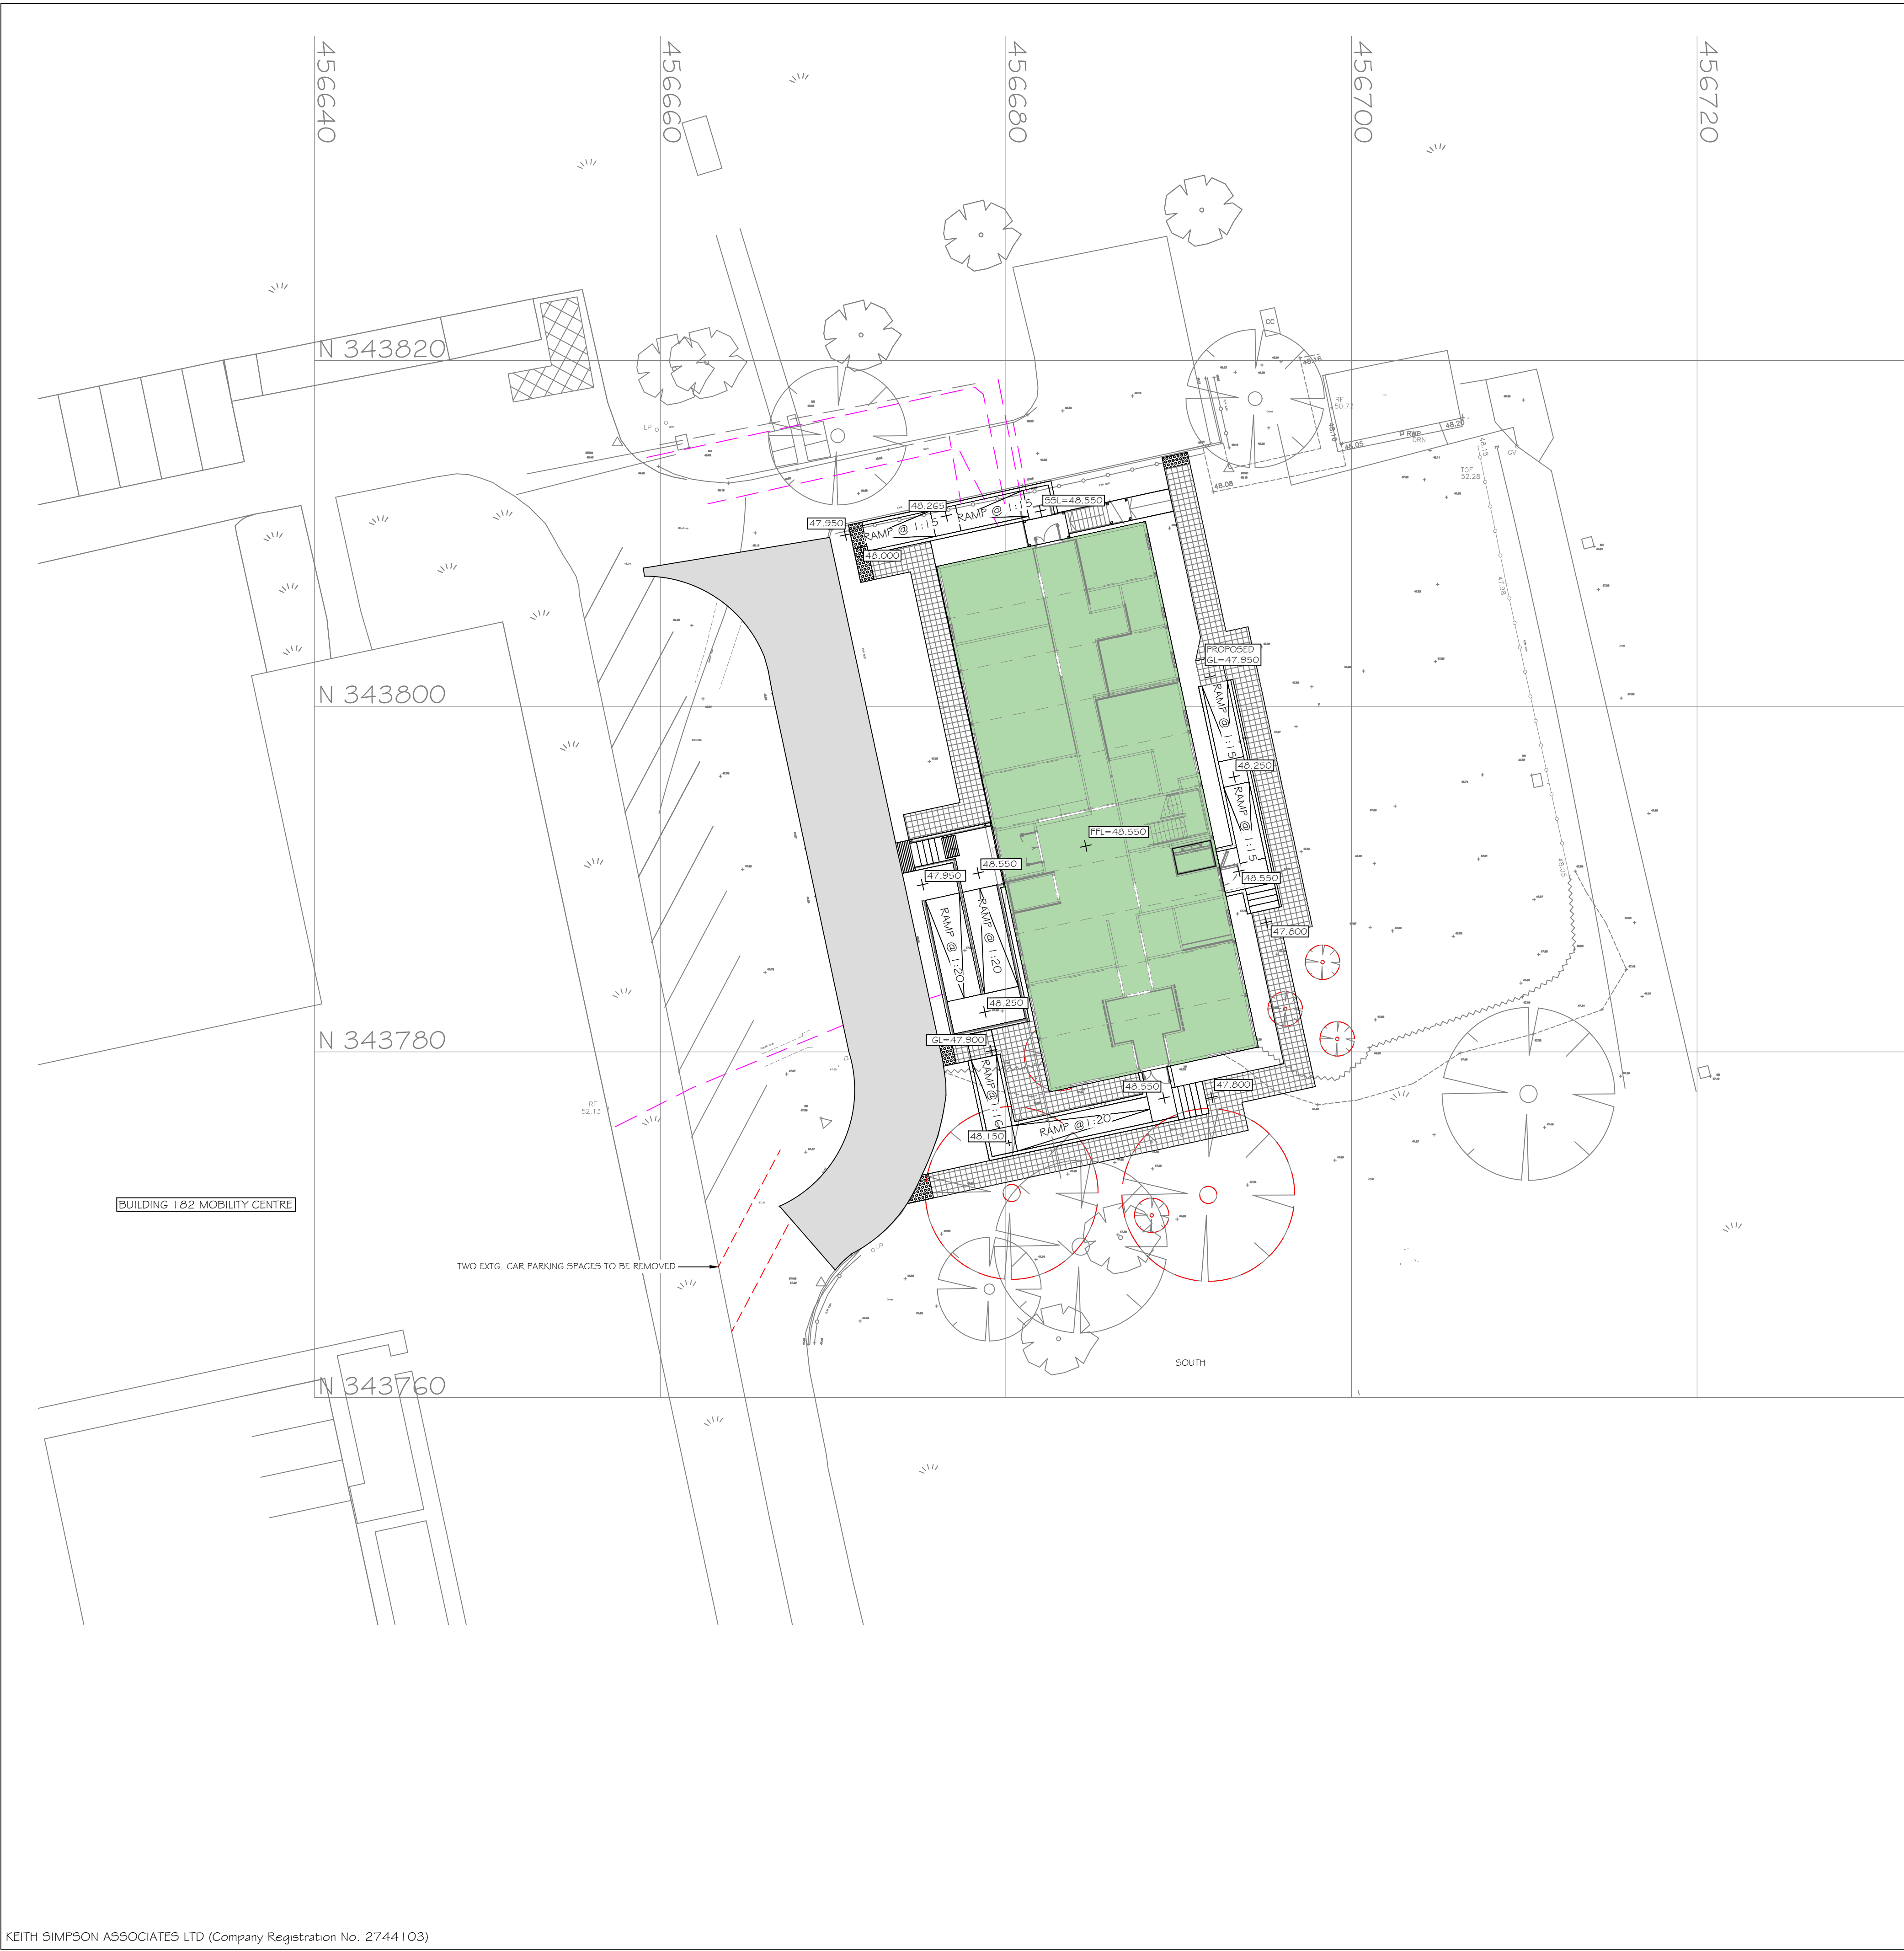

© 2023 This drawing is copyright of Keith Simpson Associates Ltd and must not be copied or reproduced without prior written approval of Keith Simpson Associates Ltd. All rights reserved.

NOTES:
DO NOT SCALE. All dimensions to be checked / verified on site.
All drawings to be read in conjunction with Architects / Civil Engineers drawings & specification.

KEY	
	TREE TO BE REMOVED
	PAVING SLABS TO PERIMETER OF BUILDING
	ASPHALT ROAD
	EXISTING SERVICES

P2	19/12/23	BUILDING LOCATION UPDATED	BM	NH
P1	18/05/23	PRELIMINARY ISSUE	TB	NH
Rev	Date	Description	Drwn	Chkd



7C Colwick Quays Business Park
Colwick
Nottingham
NG4 2JY
Consulting Engineers
• Structural • Civil •
Tel: 0115 967 3100
Web: www.ksastructures.co.uk

Client
NUH NHS TRUST

Project
NEW MODULAR BUILDING at
LAND ADJACENT MOBILITY CENTRE,
CITY CAMPUS

Drawing Title
SITE PLAN

Managing Engineer		NICK HUDSON	
Scale	Date	Size	
1:200	MAY 23	A1	

Status
PLANNING

Org. No.	Rev.
6240-EW-02	P2