




1:100 0 1 2 3 4 M

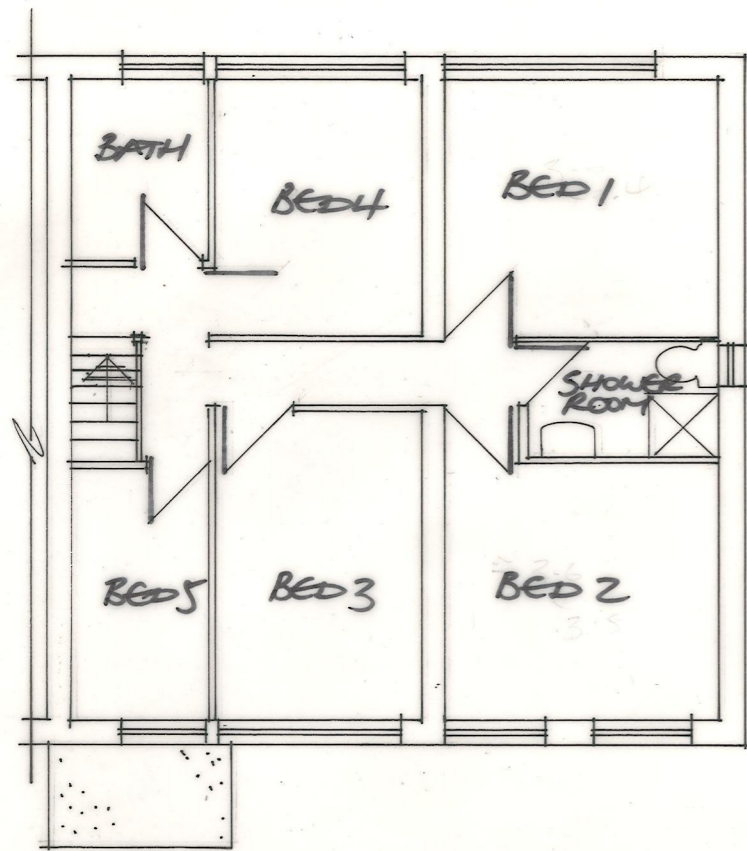


FIRST FLOOR PLAN

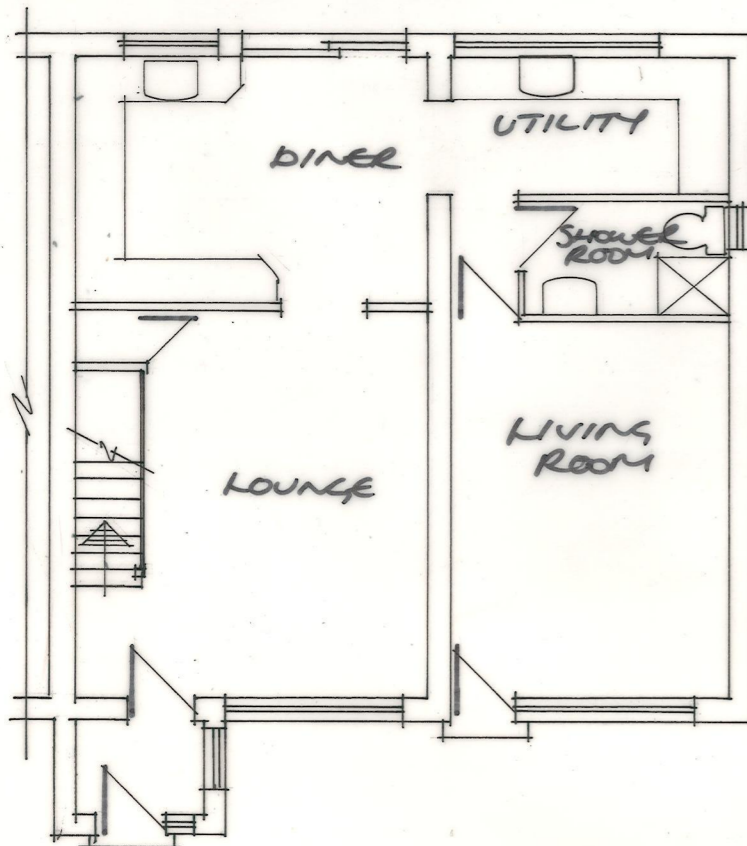


GROUND FLOOR PLAN

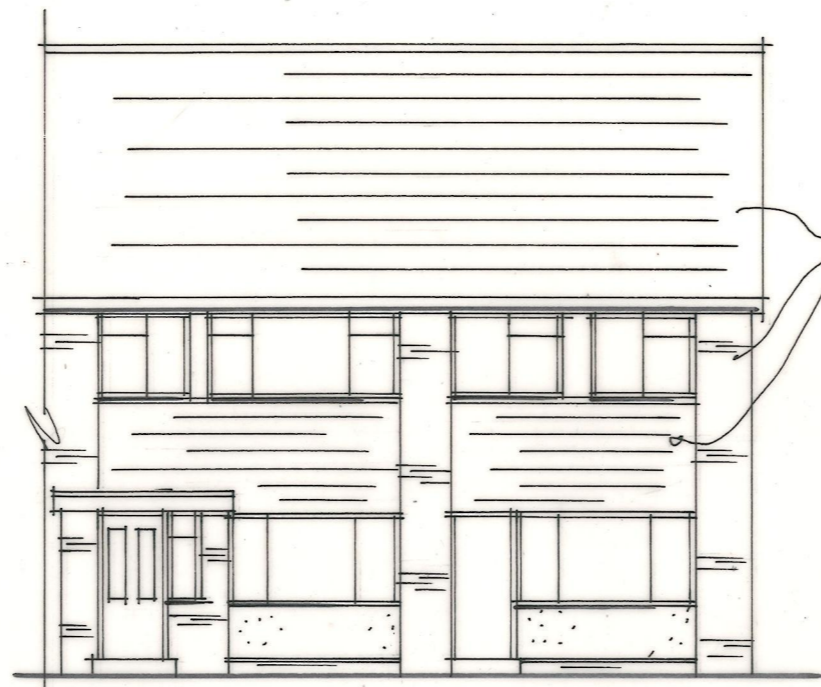

FRONT ELEVATION

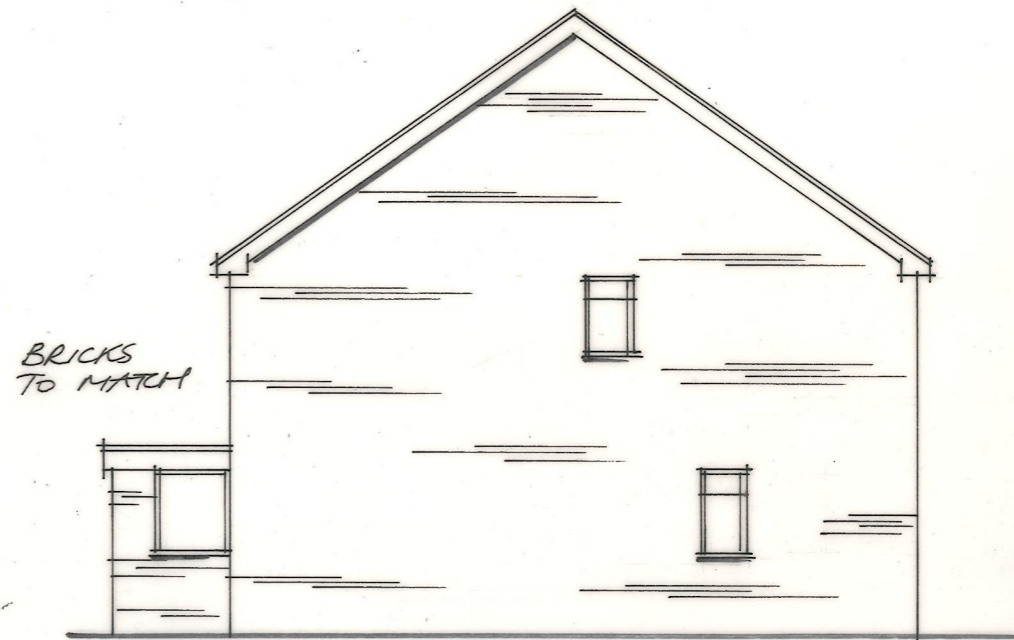

S.E. ELEVATION

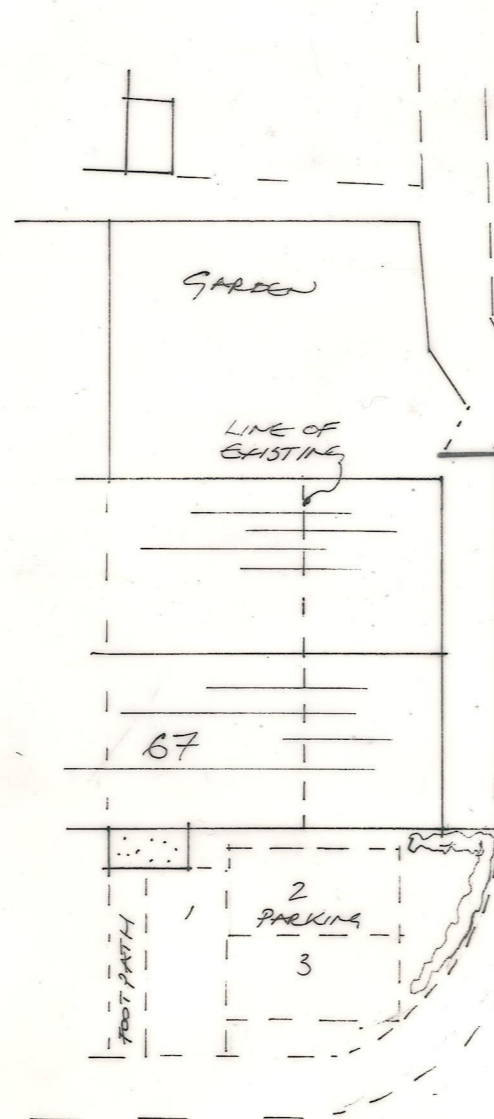


BURLEIGH RD

ROOF & BLOCK PLAN

1:200 0 1 2 3 4 M

BRICKS & TILES TO MATCH

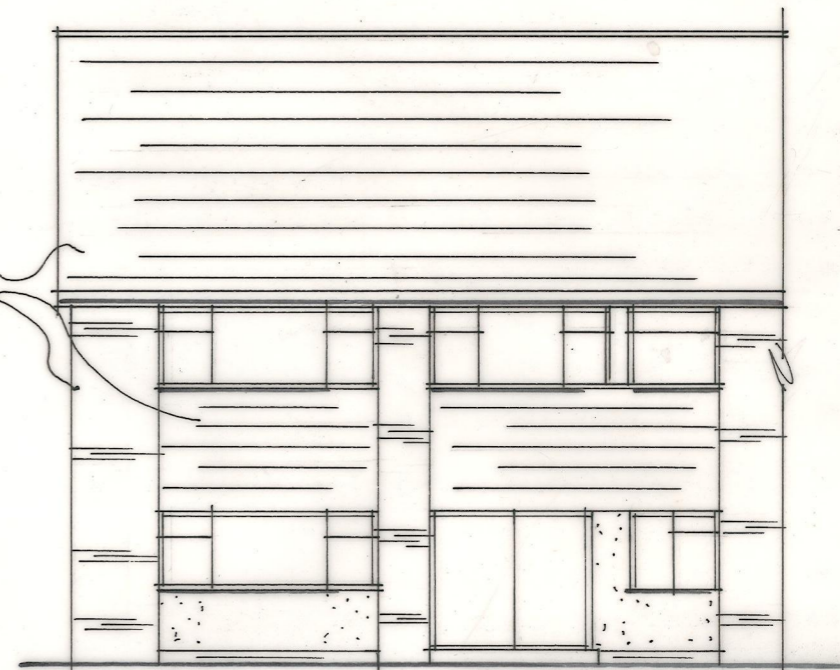

REAR ELEVATION

REV A 'LINE OF EXISTING' ADDED 9.1.24



D.J. Green & Associates
Planning Design Development

25 Worsley Road, Frimley Green
Surrey GU16 9AS
Tel: 01276 505969

© Copyright

Project PROPOSED EXTENSION @ 67 BURLEIGH RD FRIMLEY GU16 7EA			
Client MR + MRS RAHMAN			
Scale 1:100 UNO C+A3	Date DEC 2023	Drawn D.J.G.	
Dwg. No. 913 ~ 1	Rev A		