




South Elevation

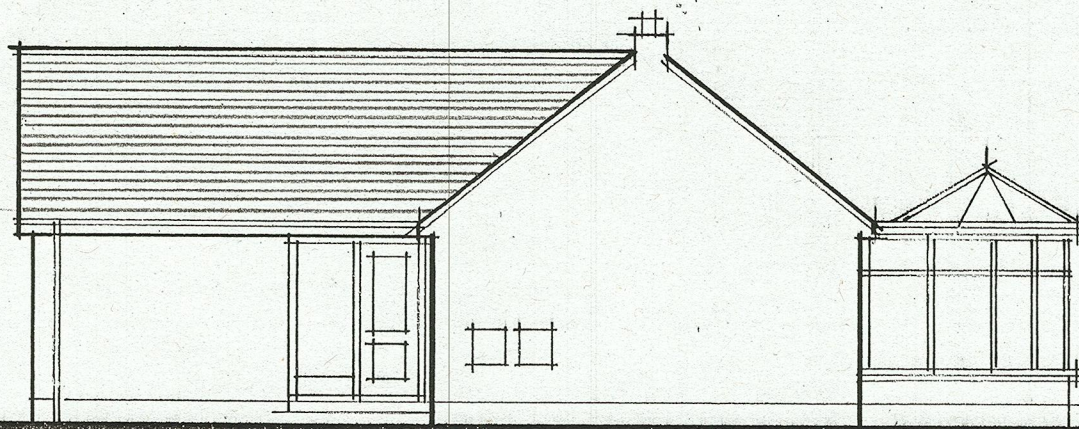

East Elevation

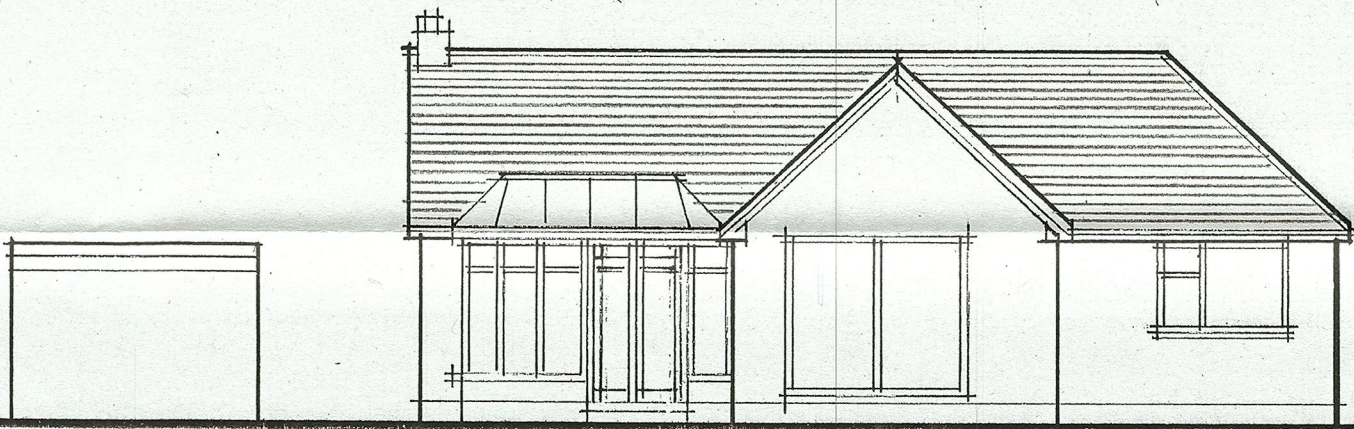

North Elevation

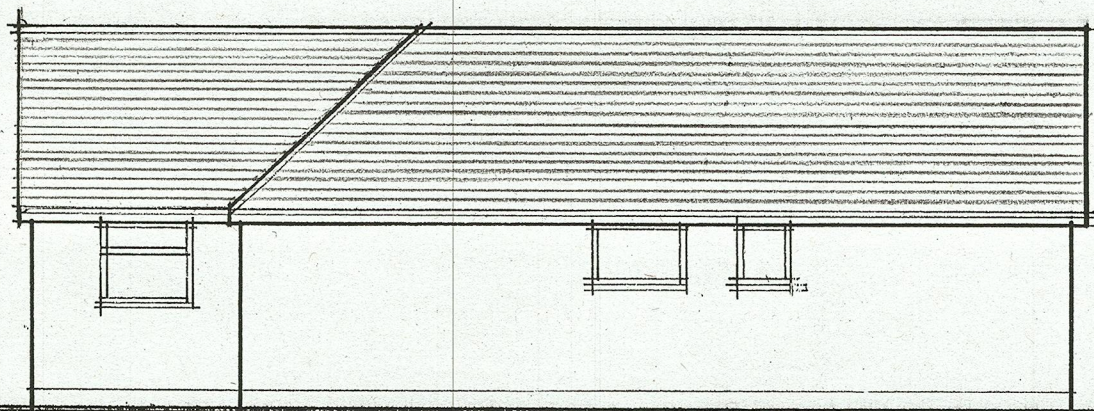

West Elevation

1:100 0 2 4 6 8 10M

Existing Dwelling - Elevations at
35 Molescroft Park, Beverley, East Yorks for
Alan & Nicola Hill
Scale 1:100
Drg No. 3

RECEIVED
01 DEC 2023