



grey concrete interlocking tiles to roof

windows to be grey upvc

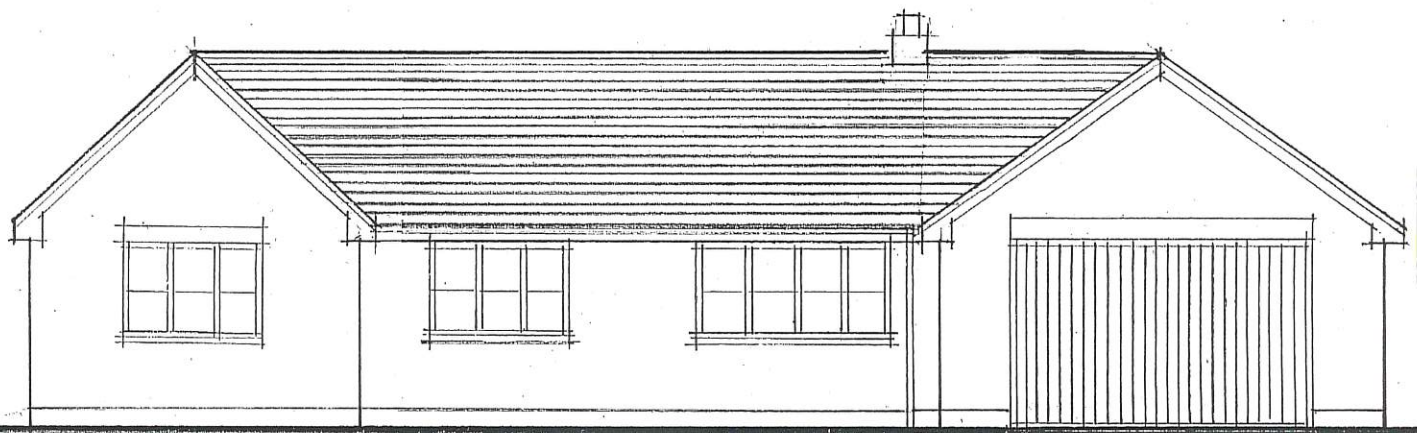

South Elevation


roof light above dining area

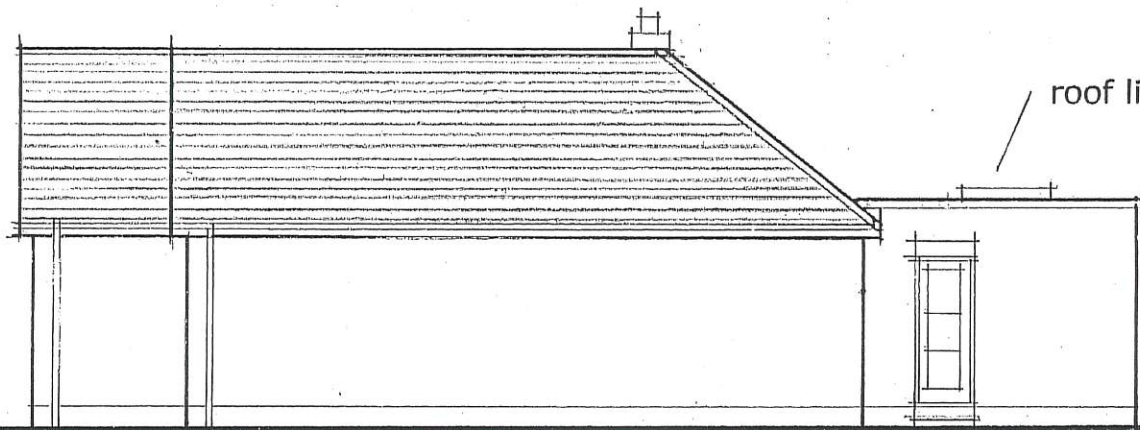

East Elevation

roof light above dining area


external walls to be cement rendered

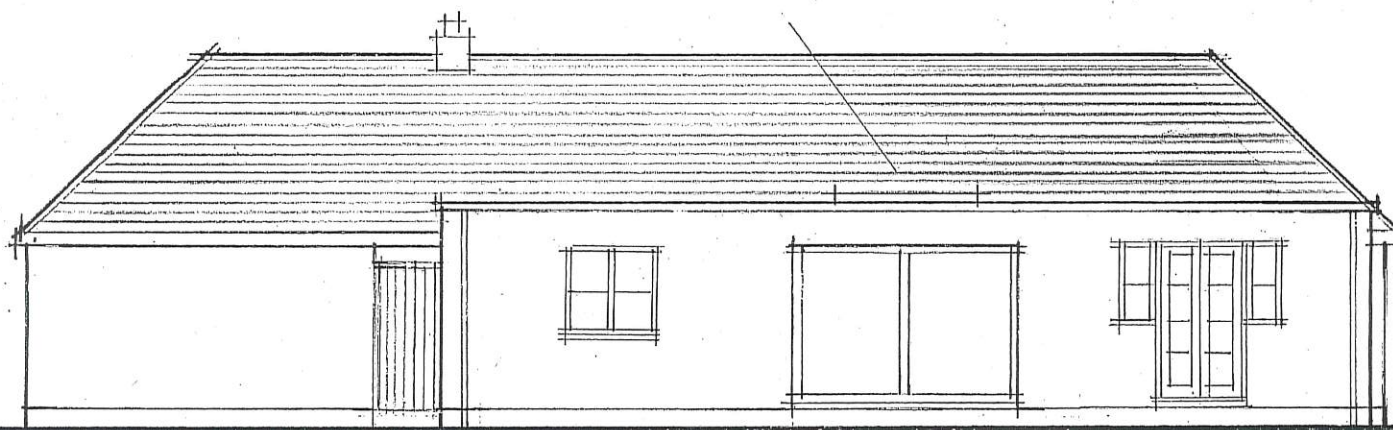

windows to be grey upvc

North Elevation

external walls to be cement rendered

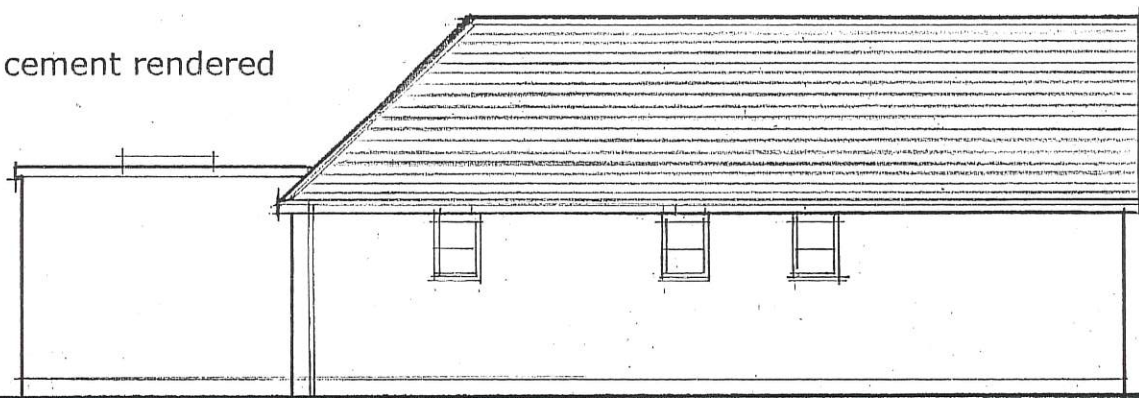

West Elevation

1:100 0 2 4 6 8 10M

Proposed Elevations at
35 Molescroft Park, Beverley, East Yorks for
Alan & Nicola Hill
Scale 1:100
Drg No. 5/2A