



roof light above dining area

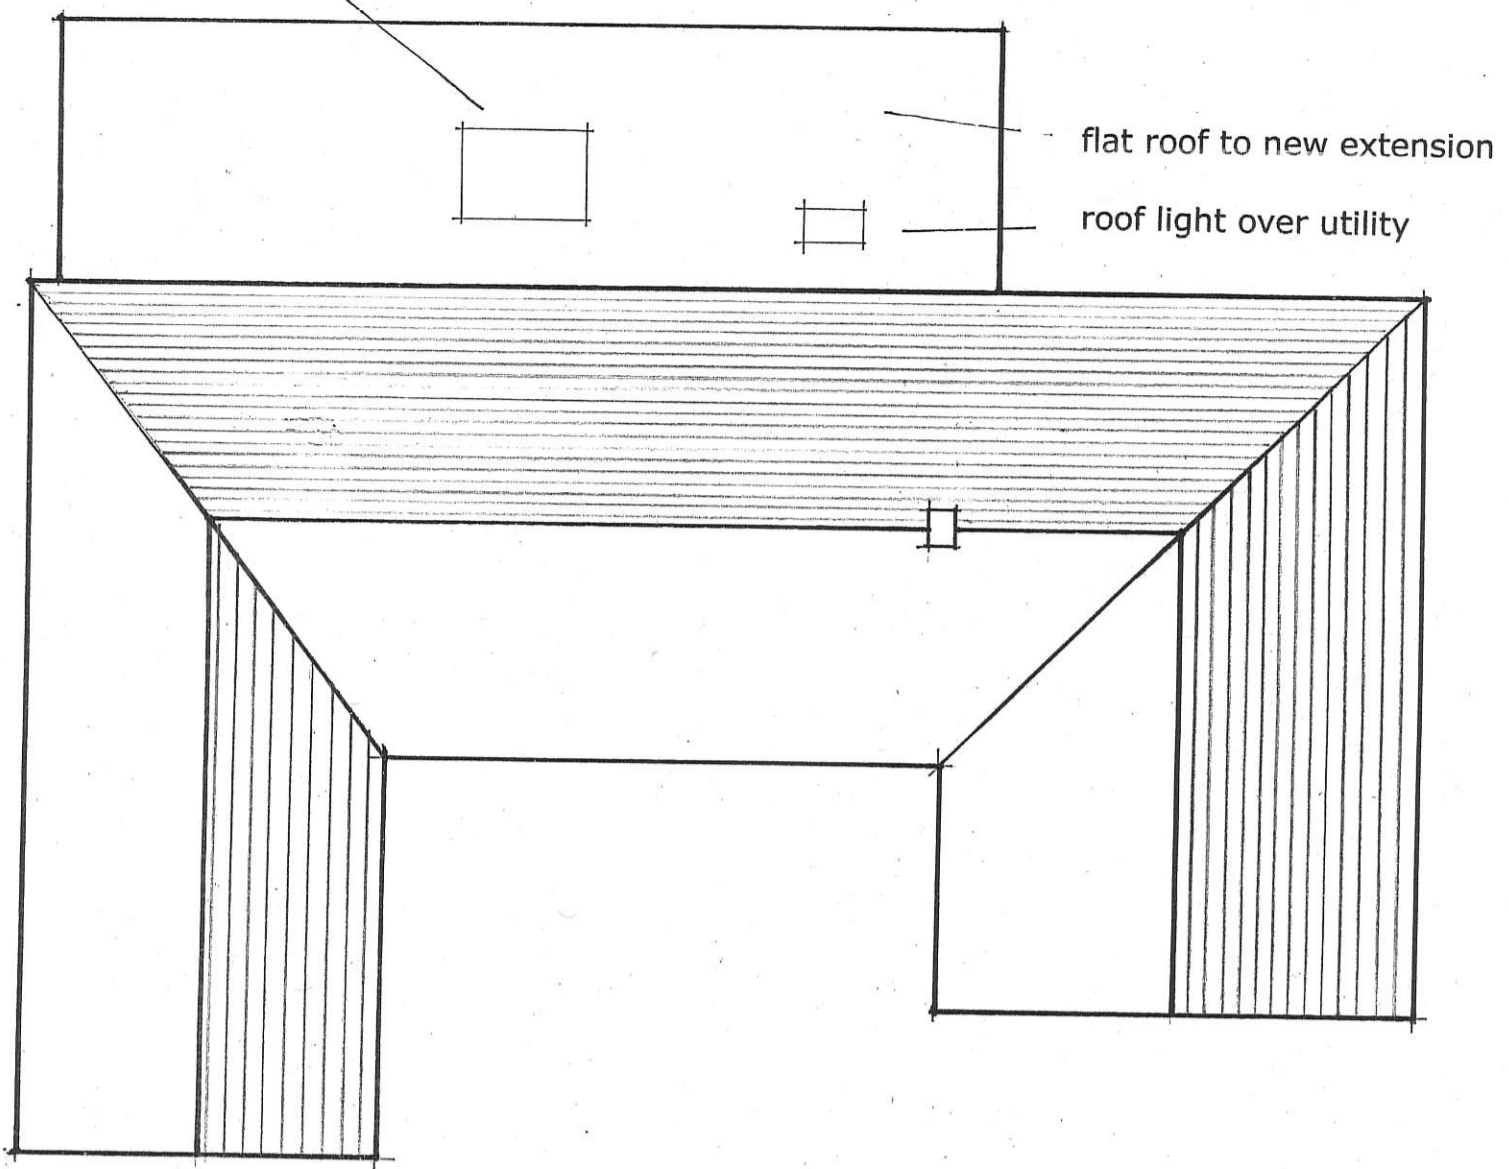

Roof Plan (Proposed)

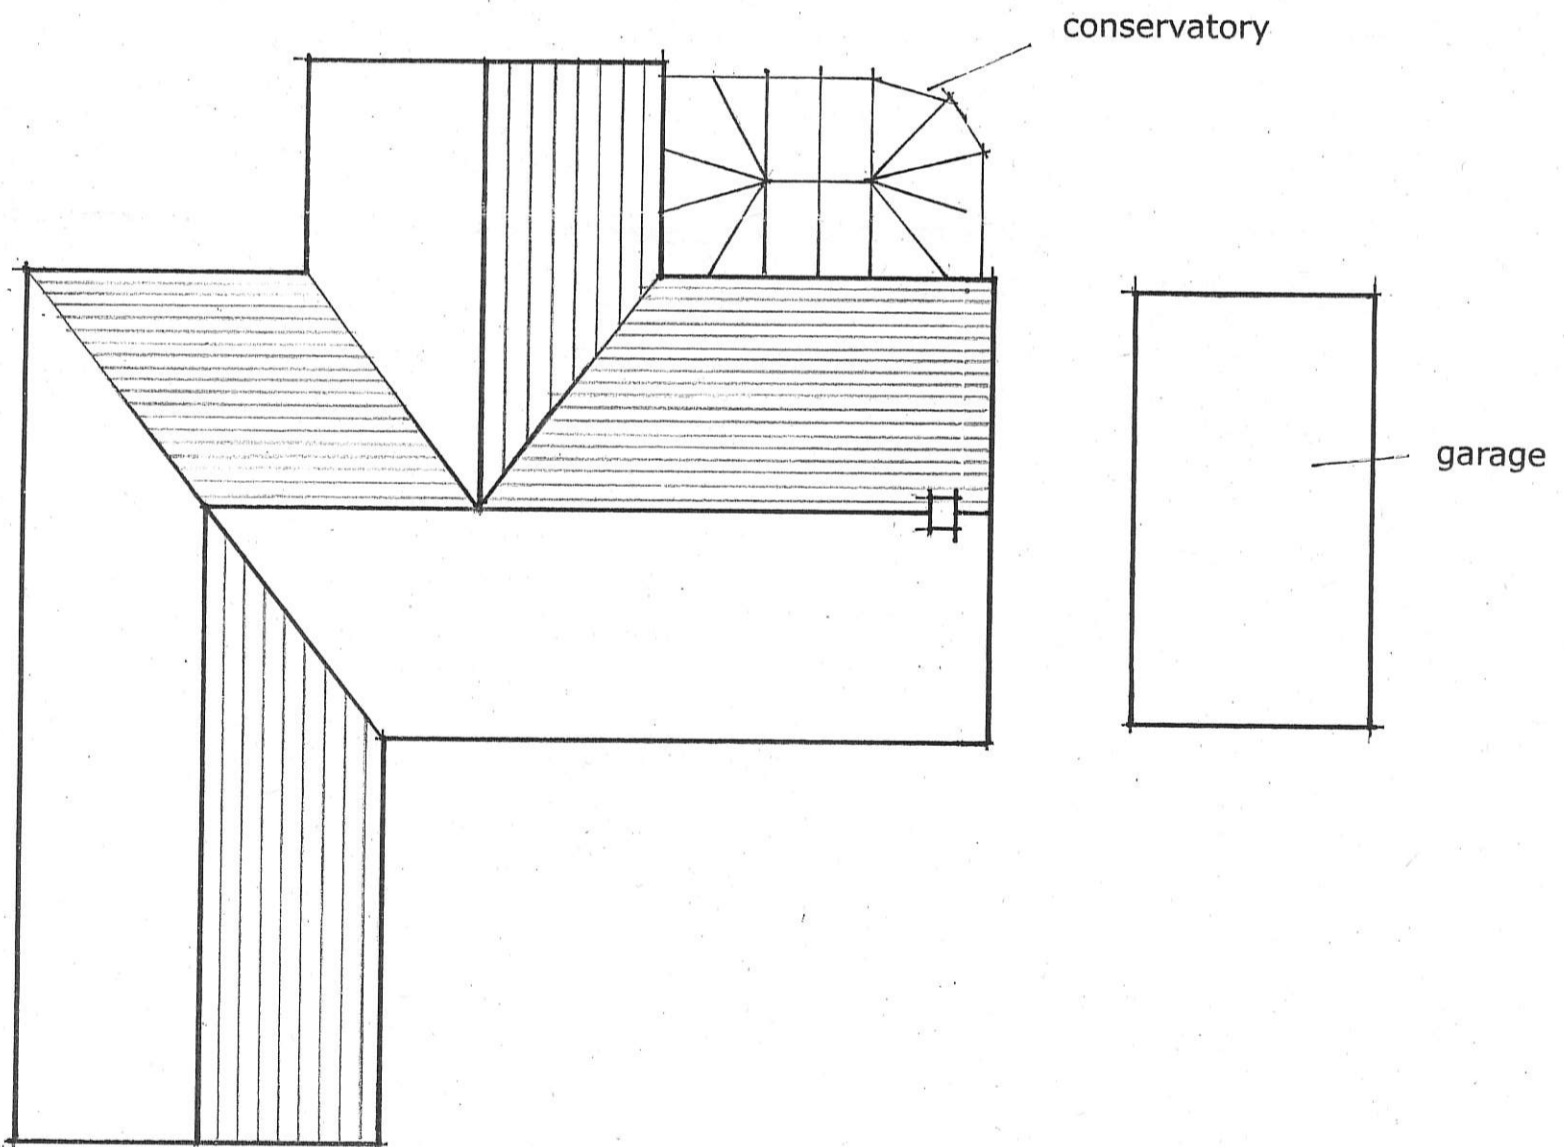

Roof Plan (Existing)

1:100 0 2 4 6 8 10M

Roof Plans - Existing & Proposed
Proposed Extensions and Alterations at
35 Molescroft Park, Beverley, East Yorks for
Alan & Nicola Hill
Scale 1:100
Drg No. 8/1