


grey interlocking  
concrete tiles to roof

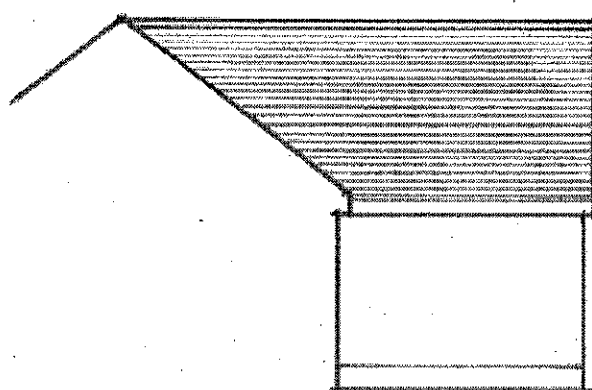


external walls to be  
cement rendered

West Elevation (Courtyard)

P & ER  
DEVELOPMENT CONTROL

REC'D 02 JAN 2024

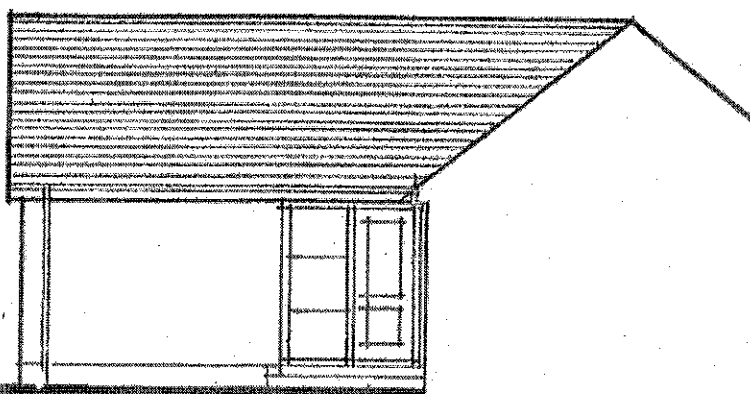

East Elevation (Courtyard)

1:100 0 2 4 6 8 10M

Proposed East/West Elevations  
From Front Elevation Courtyard  
35 Molescroft Park, Beverley, East Yorks, for  
Alan & Nicola Hill  
Scale 1:100  
Drg No. 5/3