
 



NOTES:
ALL LEVELS, ANGLES AND DIMENSIONS TO BE CHECKED
ON SITE PRIOR TO COMMENCEMENT OF WORKS.

THIS DRAWING IS TO BE READ IN CONJUNCTION WITH
ALL RELEVANT STRUCTURAL ENGINEERS AND
MECHANICAL AND ELECTRICAL ENGINEERS DRAWINGS,
DETAILS AND SPECIFICATIONS.

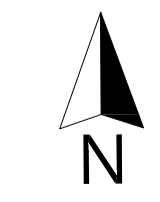

Scale 1:200
20 (metres)

Drawing Status:			
PLANNING			
P01	PLANNING ISSUE	09/01/24	YK
Rev	Description	Date	By
 MAJESTY HOUSE, AVENUE WEST SKYLINE 120, BRAINTREE ESSEX, CM77 7AA T: 01279 647111 W: www.barker-associates.co.uk E: mail@barker-associates.co.uk			
Client BISHOP'S STORTFORD MENCAP LIMITED			
Project Title GROVE COTTAGE - BISHOP'S STORTFORD MENCAP 151 LONDON ROAD, BISHOPS STORTFORD, HERTS, CM23 3JX			
Drawing Title PROPOSED SITE PLAN			
Drawn YK	Checked JM	Scale 1:200 @ A1	Date JAN. 24
ARCHITECTURAL			
Drawing Number GBS001-BA-A1-GF-DR-A-3001		Project No P23-0900 Status Revision S4 P01	