


NOTES:  
ALL LEVELS, ANGLES AND DIMENSIONS TO BE CHECKED ON SITE PRIOR TO COMMENCEMENT OF WORKS.


THIS DRAWING IS TO BE READ IN CONJUNCTION WITH ALL RELEVANT STRUCTURAL ENGINEERS AND MECHANICAL AND ELECTRICAL ENGINEERS DRAWINGS, DETAILS AND SPECIFICATIONS.

KEY

1. FACING STOCK BRICKWORK
2. ALUMINIUM/ TIMBER COMPOSITE WINDOWS
3. GLAZED BRICKWORK TO RECESSED ENTRANCE
4. RECESSED BRICK PANEL WITH CARVED BRICK SIGNAGE
5. GREEN ROOF
6. TIMBER LOUVRES
7. ALUMINIUM SLIDING DOORS (COLOUR TO MATCH ADJACENT GLAZED BRICKS)
8. 'PERMEABLE' TIMBER SEATING WITH PLANTER
9. NEW HORIZONTAL CLAD TIMBER FENCE
10. METAL SECURITY GATE (COLOUR TO MATCH ENTRANCE DOOR)
11. RENDER

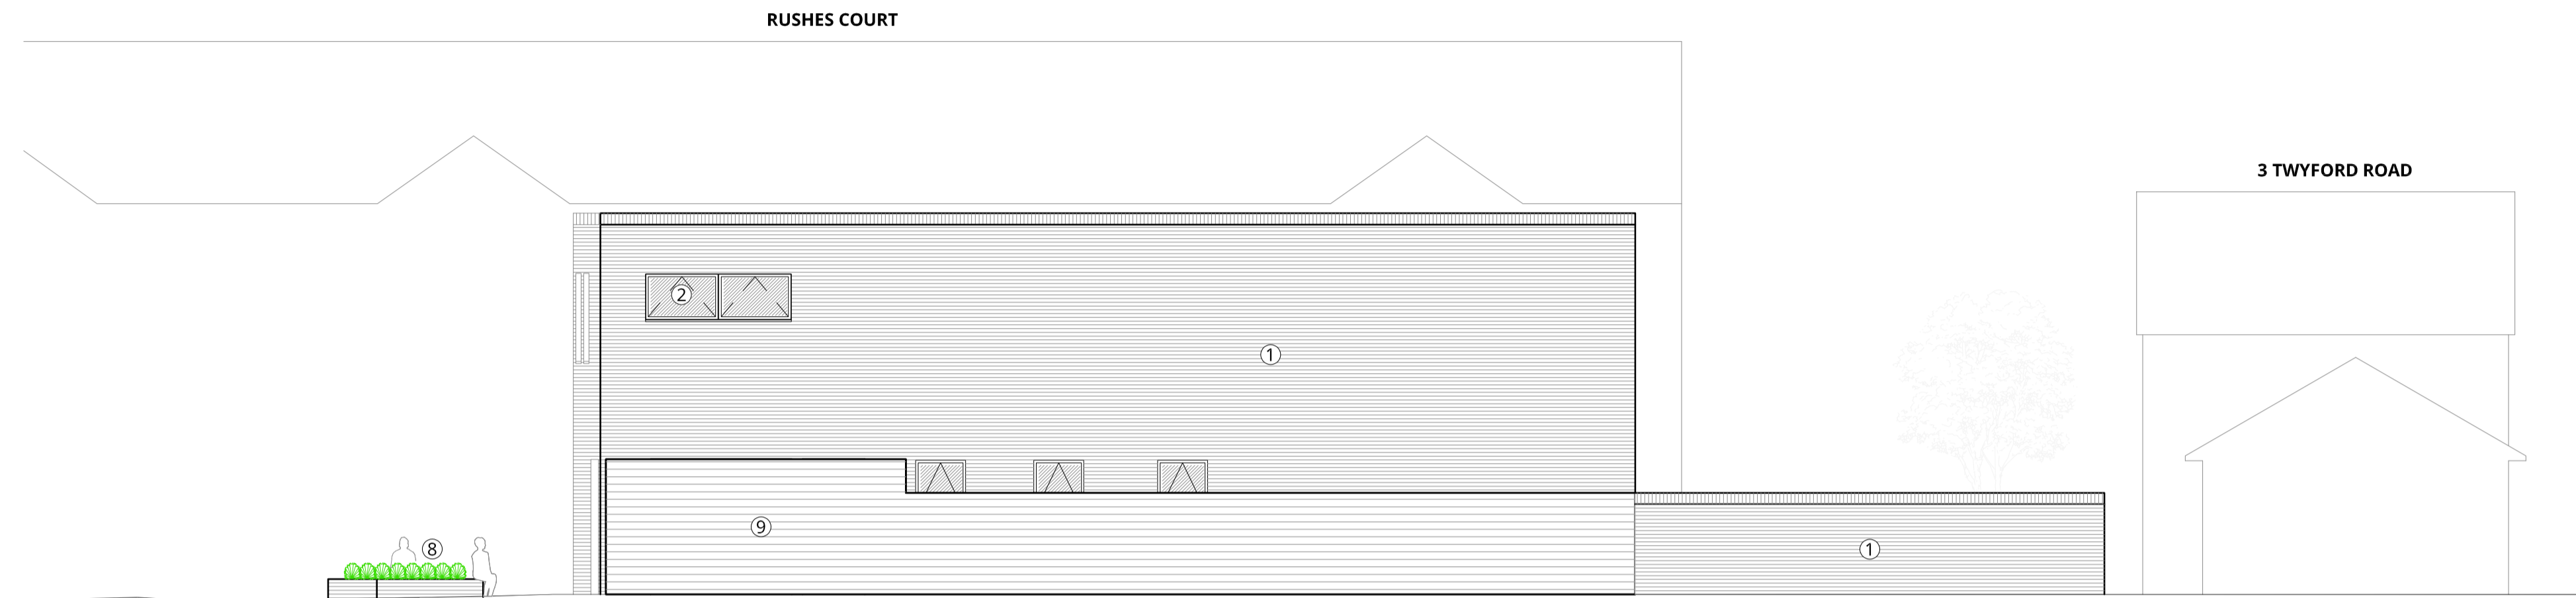

PROPOSED WEST ELEVATION  
Scale - 1:50

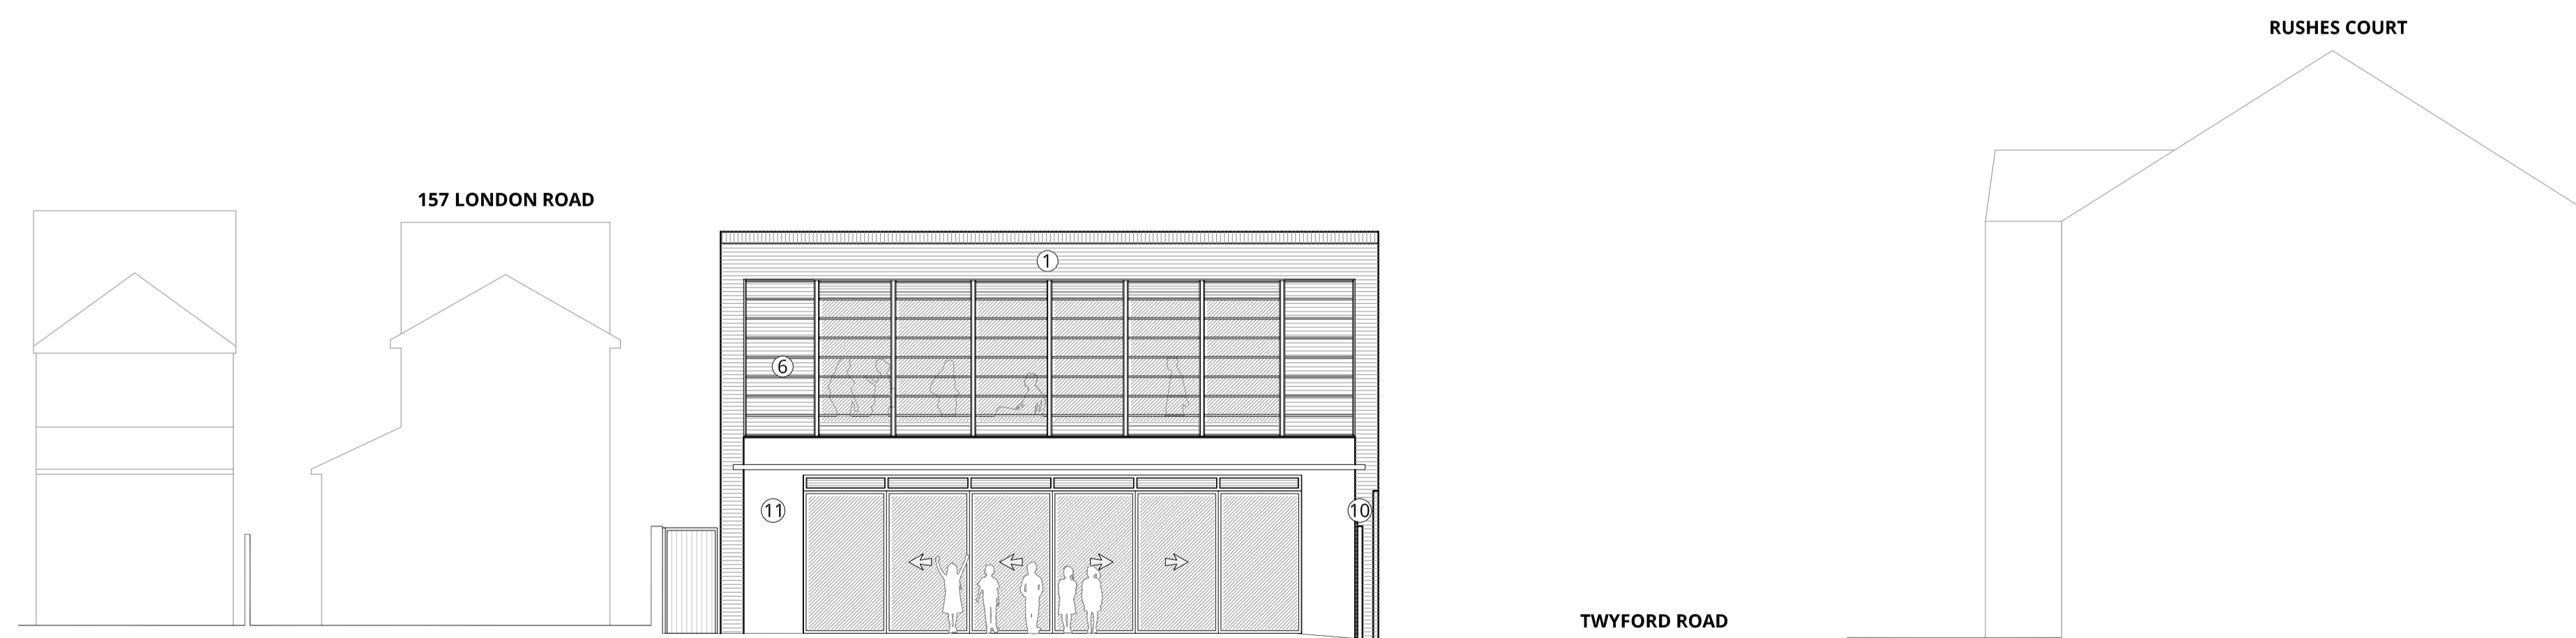

PROPOSED SOUTH ELEVATION  
Scale - 1:50

Drawing Status:			
<b>PLANNING</b>			
P01	PLANNING ISSUE	13/12/23	YK
Rev	Description	Date	By

**Barker** MAJESTY HOUSE, AVENUE WEST  
SKYLINE 120, BRAINTREE  
ESSEX, CM77 7AA  
T: 01279 647111  
W: www.barker-associates.co.uk  
E: mail@barker-associates.co.uk

Client: BISHOP'S STORTFORD MENCAP LIMITED

Project Title: GROVE COTTAGE - BISHOP'S STORTFORD MENCAP  
151 LONDON ROAD, BISHOP'S STORTFORD,  
HERTS, CM23 3JX

Drawing Title: PROPOSED ELEVATIONS - SHEET 2

Drawn	Checked	Scale	Date
YK	JM	1:100 @ A1	NOV. 23

**ARCHITECTURAL**

Drawing Number	Status	Revision
GBS001-BA-A1-ZZ-DR-A-3214	S4	P01