



ROOF PLAN

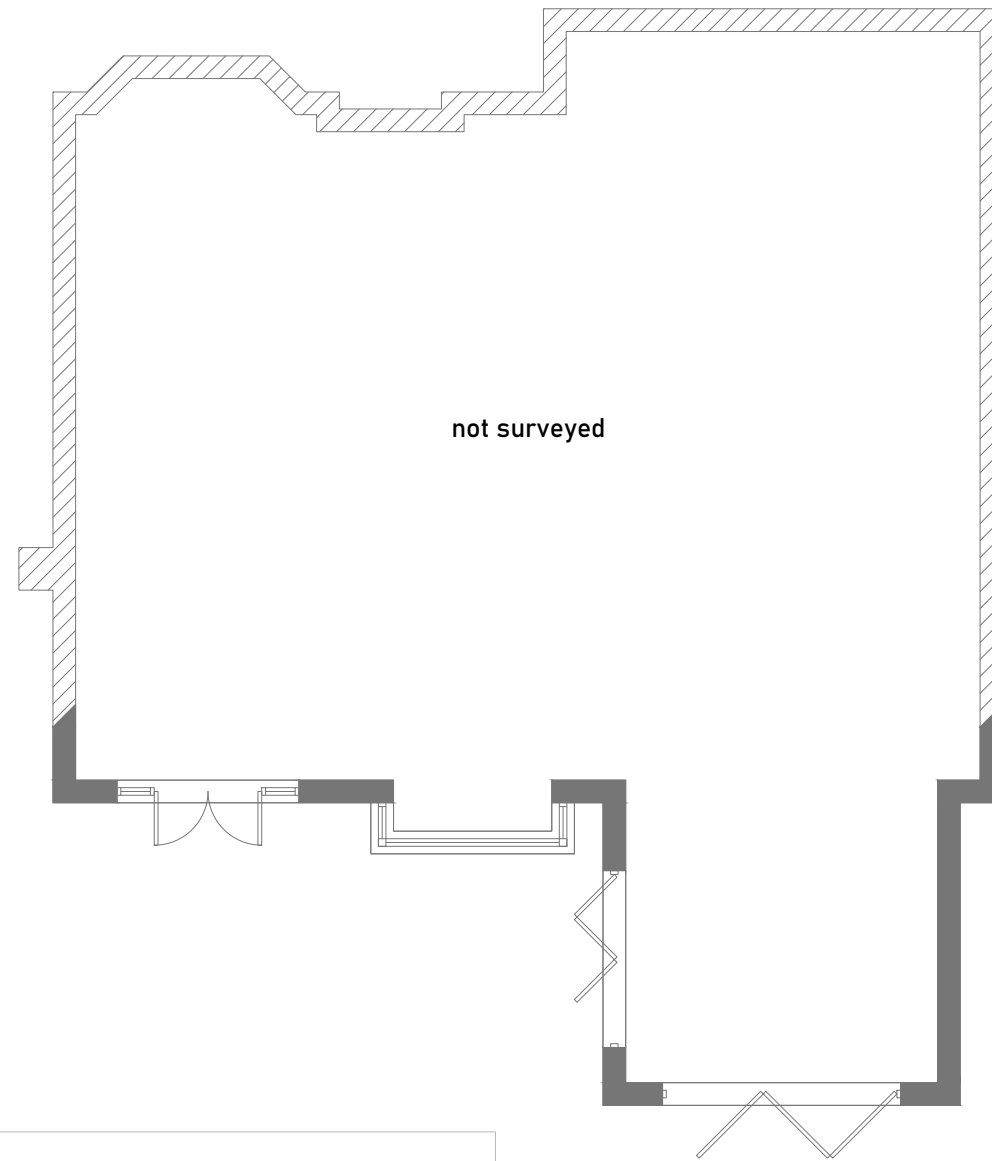

FLOOR PLAN

 

notes		
no.	revision/issue	date
-	-	-

Eden Verandas Ltd.
Unit 13, Southwood Business Park,
Armstrong Mall,
Farnborough,
GU14 0NR
01252451580
www.edenverandas.co.uk info@edenverandas.co.uk

job title
**Mr Phelps,
3 Birch Grove,
Balsall Common,
Coventry,
CV7 7RS**

drawing title
**Plans
As Existing**

drawing status
PLANNING

job no. 36272	drawing no. 36272-01
date 21/12/2023	
scale 1:100 @A3	