

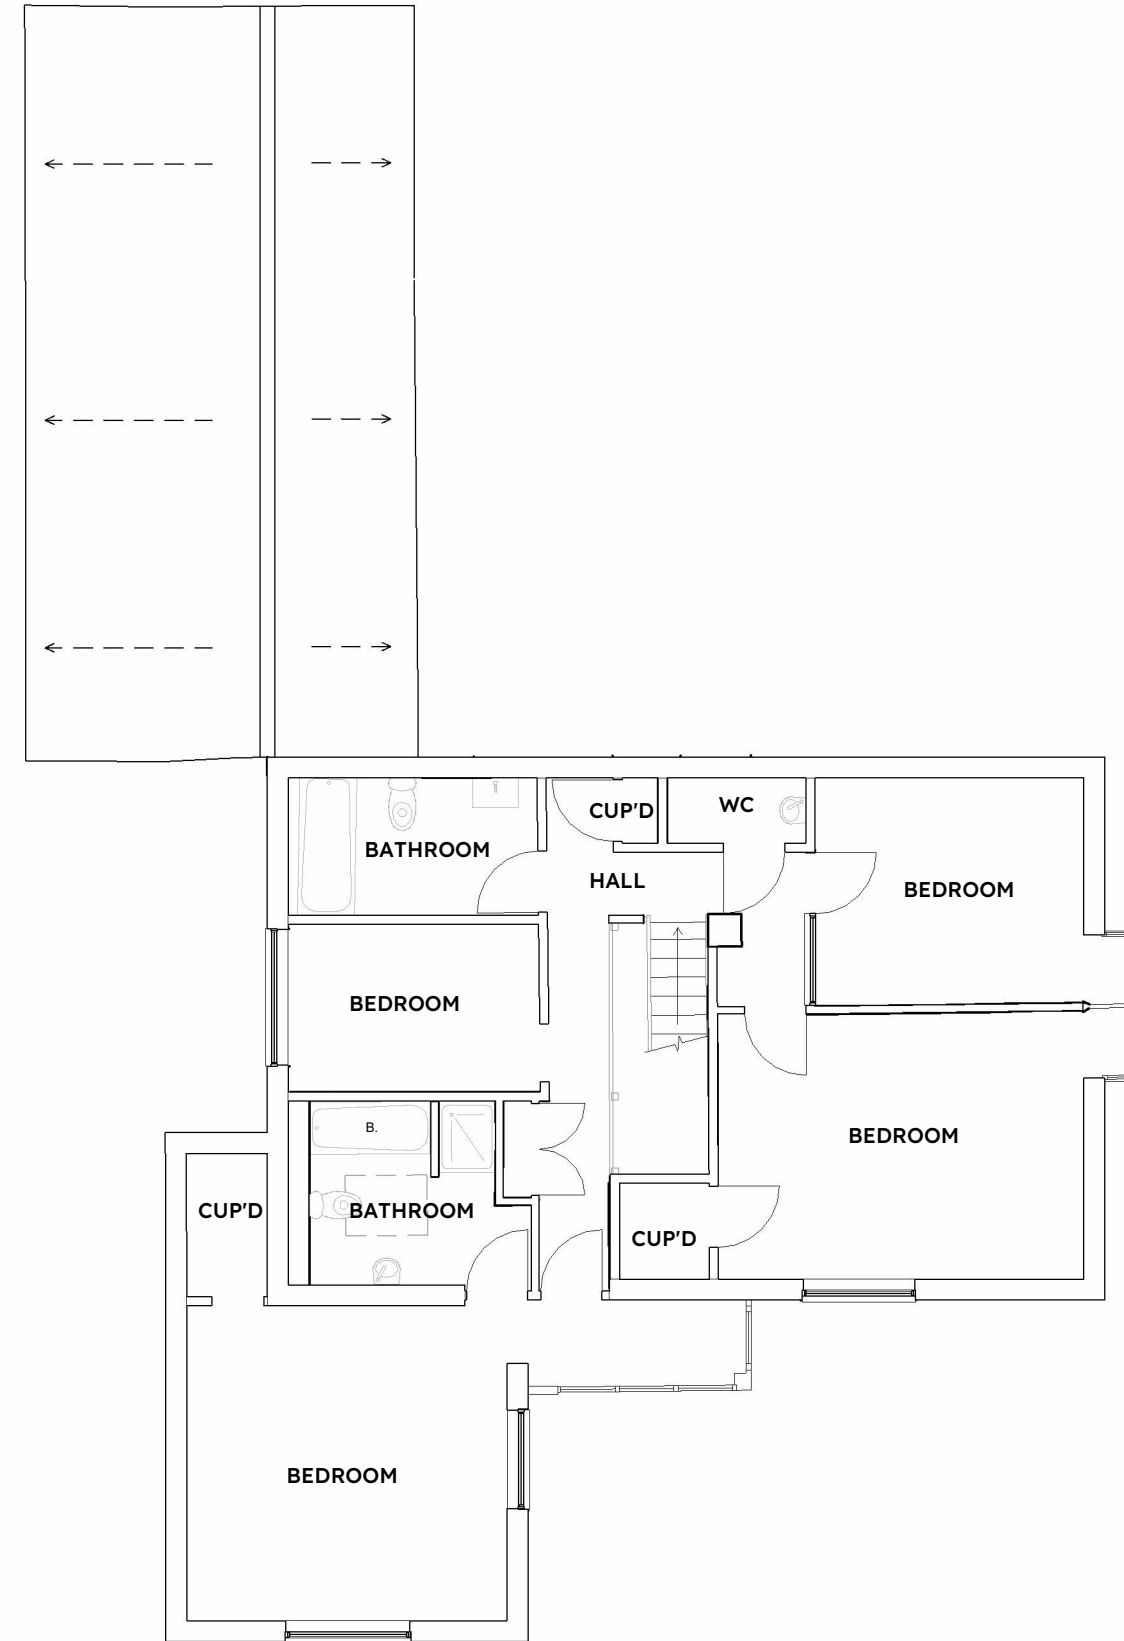


1 - GROUND FLOOR PLAN - EXISTING
1 : 100

 

2 - FIRST FLOOR PLAN - EXISTING
1 : 100

 

Hill View House, Rode

FLOOR PLANS - EXISTING

PROJECT NUMBER	2320
DRAWING NUMBER	05
REVISION	
DATE	18/12/2023 14:02:25
DRAWN BY	AA
CHECKED BY	AA
SCALE @ A3	1 : 100



DO NOT SCALE. USE ONLY FIGURED DIMENSIONS UNLESS FOR PLANNING PURPOSES.
ALL DIMENSIONS AND SETTING OUT ARE TO BE CHECKED ON SITE PRIOR TO STARTING WORK. REPORT ANY DISCREPANCIES IMMEDIATELY.
THIS DRAWING IS NOT TO BE USED FOR EITHER THE VALUATION OR PURCHASE OF A PROPERTY OR BUILDING SITE.
COPYRIGHT BRIGHT STUDIO ARCHITECTS LIMITED.