


1 - GROUND FLOOR PLAN - PROPOSED - OPTION 1
1 : 100

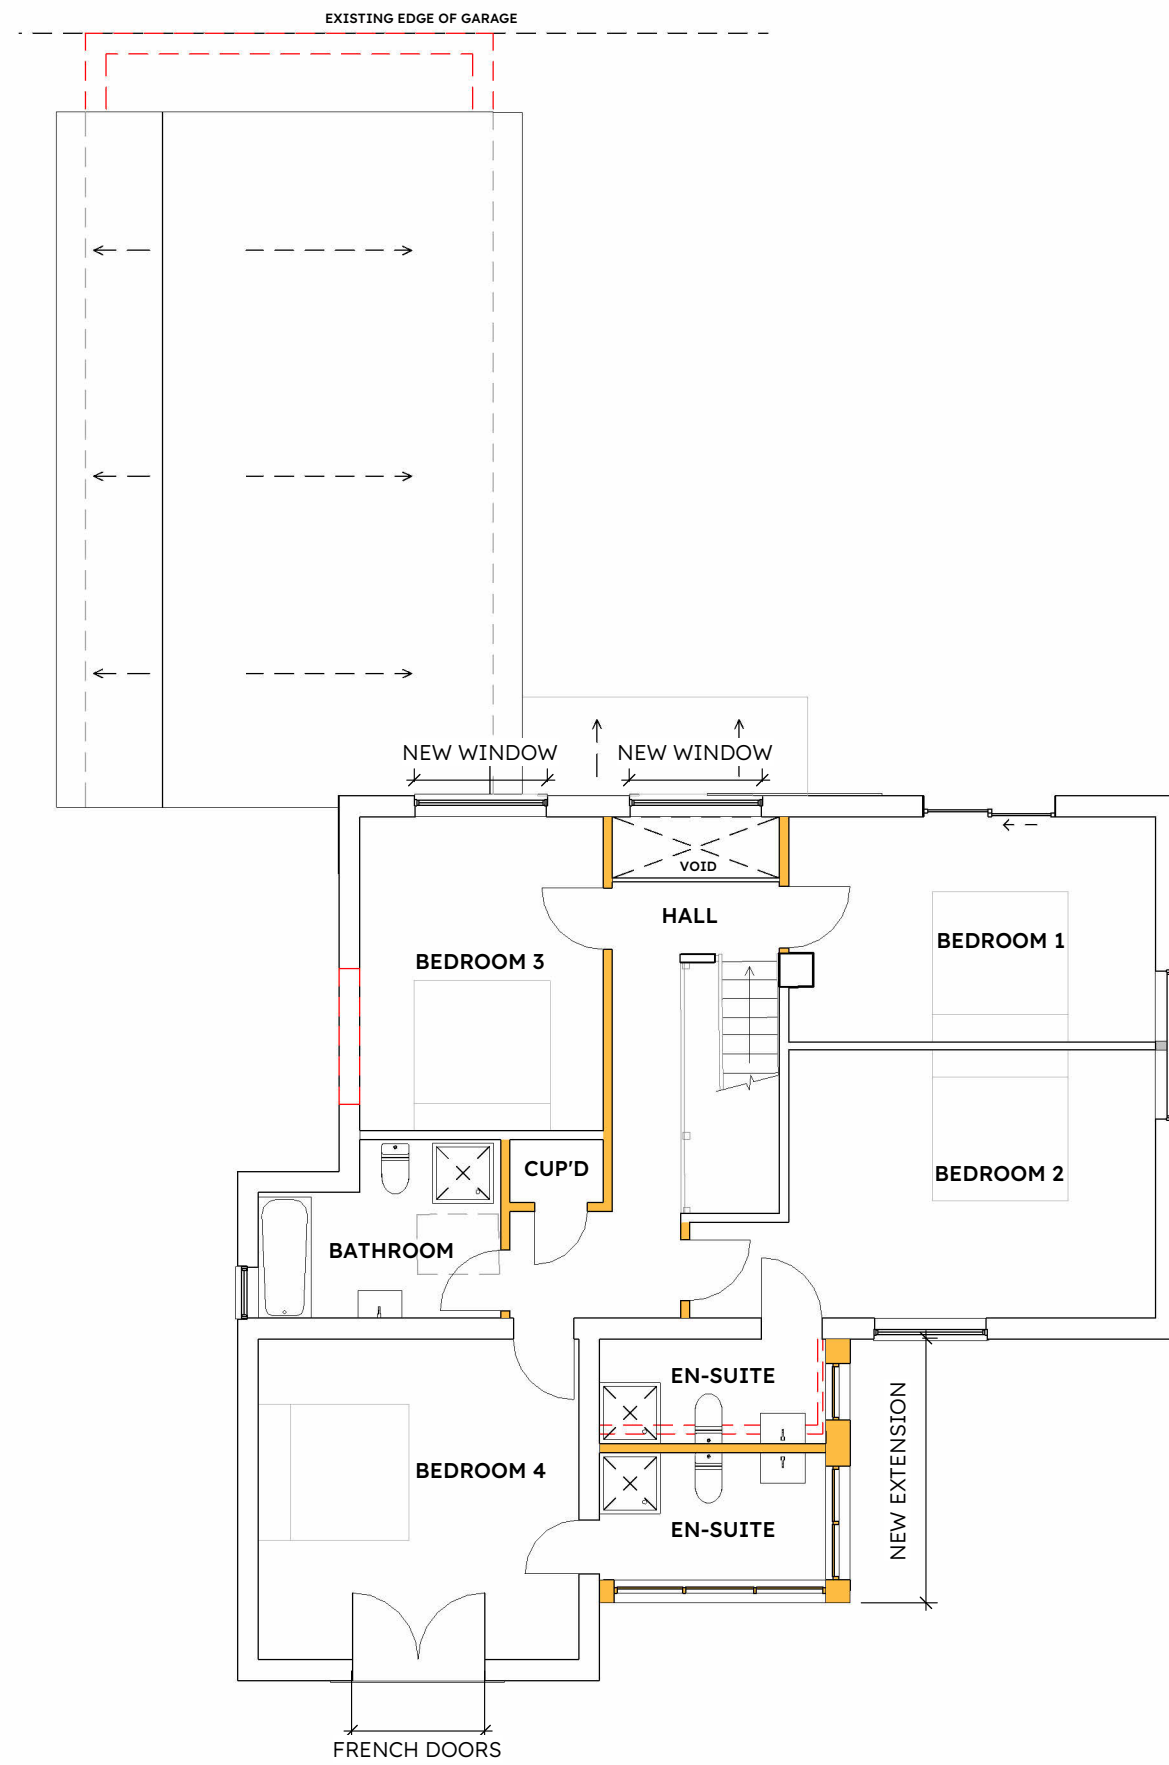

2 - FIRST FLOOR PLAN - PROPOSED - OPTION 1
1 : 100


- Existing elements retained
- Ommited elements
- New structural elements
- New elements

Hill View House, Rode

FLOOR PLANS - PROPOSED

PROJECT NUMBER	2320
DRAWING NUMBER	11
REVISION	
DATE	18/12/2023 13:50:42
DRAWN BY	AA
CHECKED BY	AA
SCALE @ A3	1 : 100

Scale 1:100

 

DO NOT SCALE. USE ONLY FIGURED DIMENSIONS UNLESS FOR PLANNING PURPOSES.
ALL DIMENSIONS AND SETTING OUT ARE TO BE CHECKED ON SITE PRIOR TO STARTING WORK. REPORT ANY DISCREPANCIES IMMEDIATELY.
THIS DRAWING IS NOT TO BE USED FOR EITHER THE VALUATION OR PURCHASE OF A PROPERTY OR BUILDING SITE.
COPYRIGHT BRIGHT STUDIO ARCHITECTS LIMITED.