



Ground Floor Plan

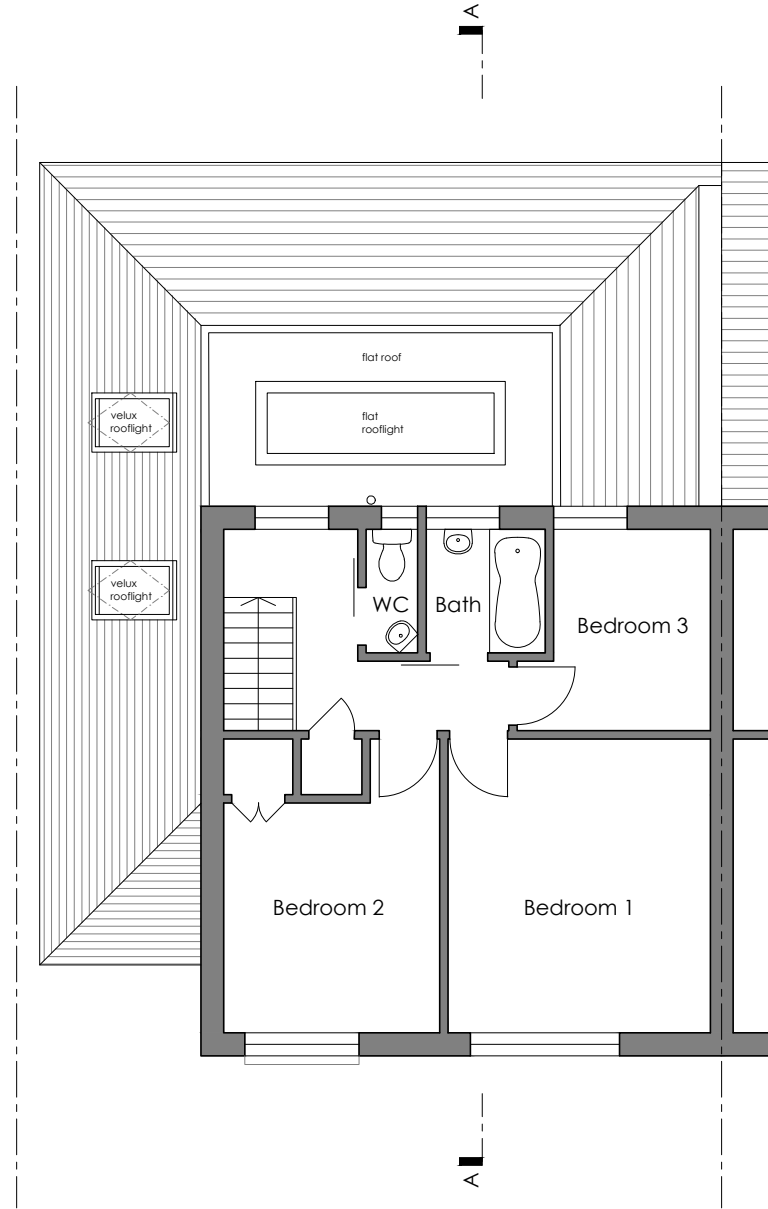

First Floor Plan

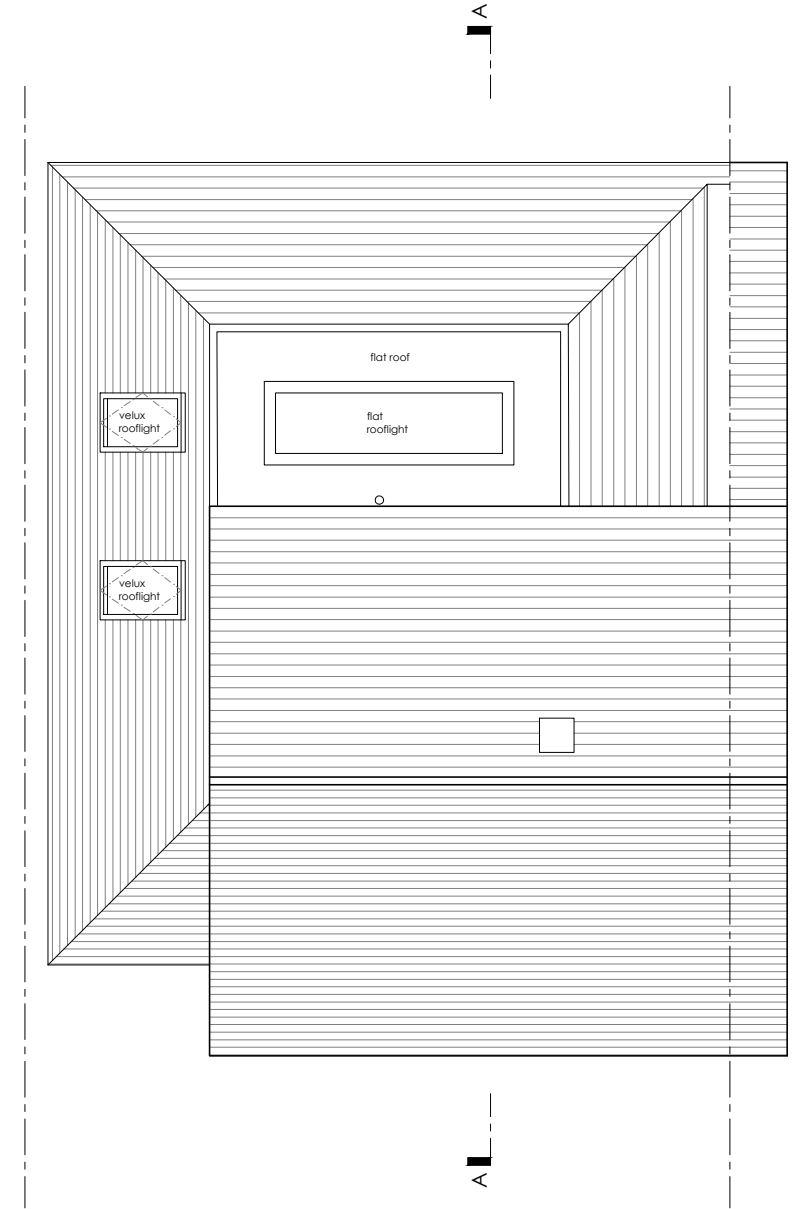


Roof Plan

Key

New constructions

Demolitions

Scale bar (1:100)

 

A Section added 07.01.2024

CLIENT

Kshitiz Pun

PROJECT

145 Devonshire Avenue,
Woking,
GU21 5QB

DRAWING TITLE

Plans
As Proposed

SCALE 1:100 @ A3

DATE November 2023

JOB / DRAWING No.

2204 [PL] 02

REV.

A