




Front Elevation (South-East)

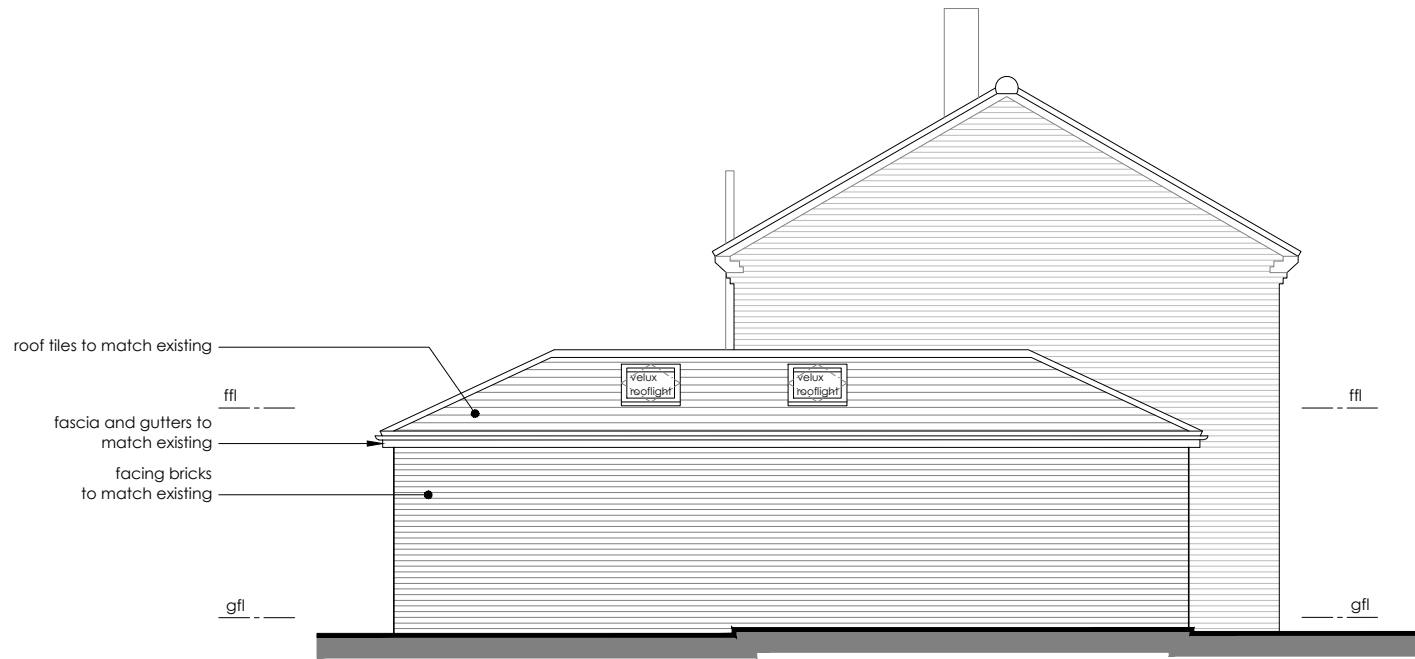


Side Elevation (South-West)

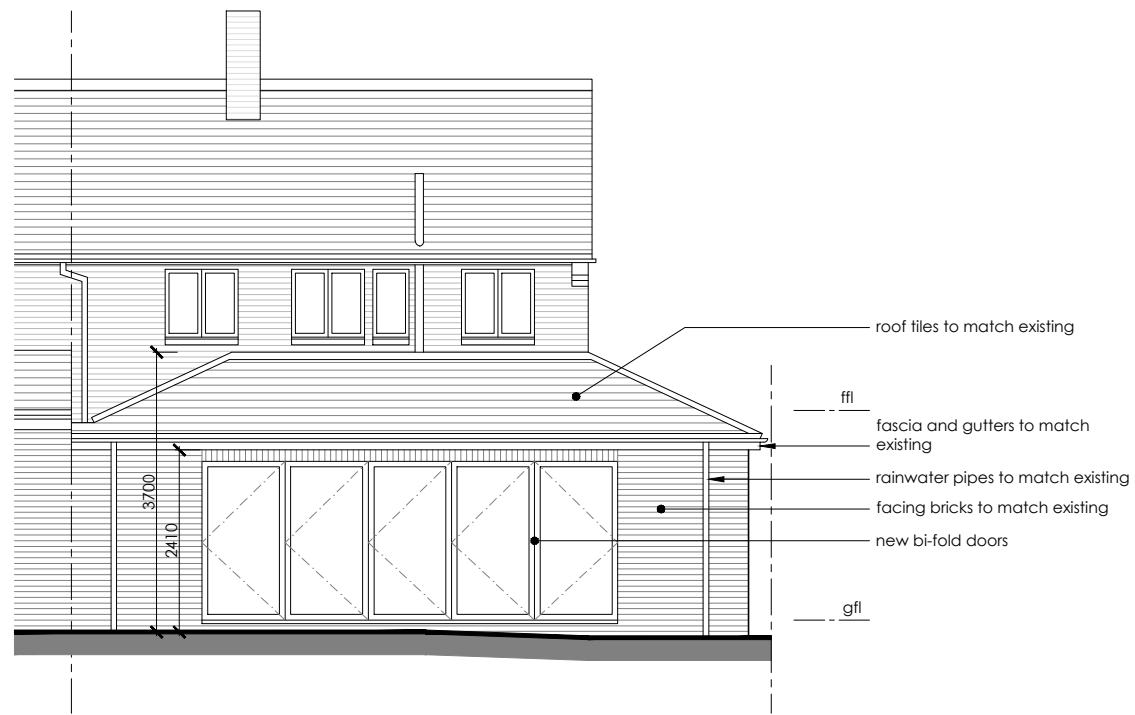

Rear Elevation (North-West)

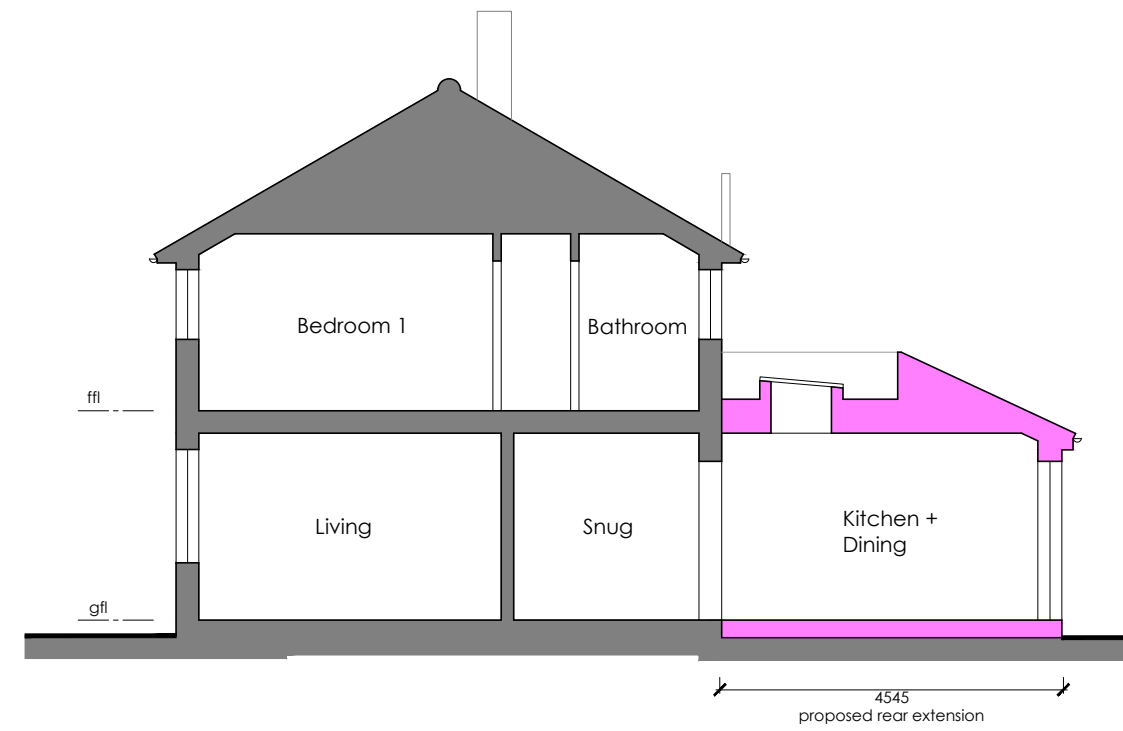

Proposed Section A-A

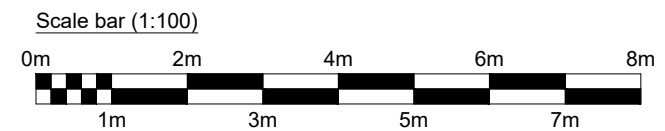

A Section added 07.01.2024

CLIENT  
Kshitiz Pun

PROJECT  
145 Devonshire Avenue,  
Woking,  
GU21 5QB

DRAWING TITLE  
Elevations and Section A-A  
As Proposed

SCALE 1:100 @ A3

DATE November 2023

JOB / DRAWING No. 2204 [PL] 03 REV. A