





Front Elevation (South-East)




Rear Elevation (North-West)

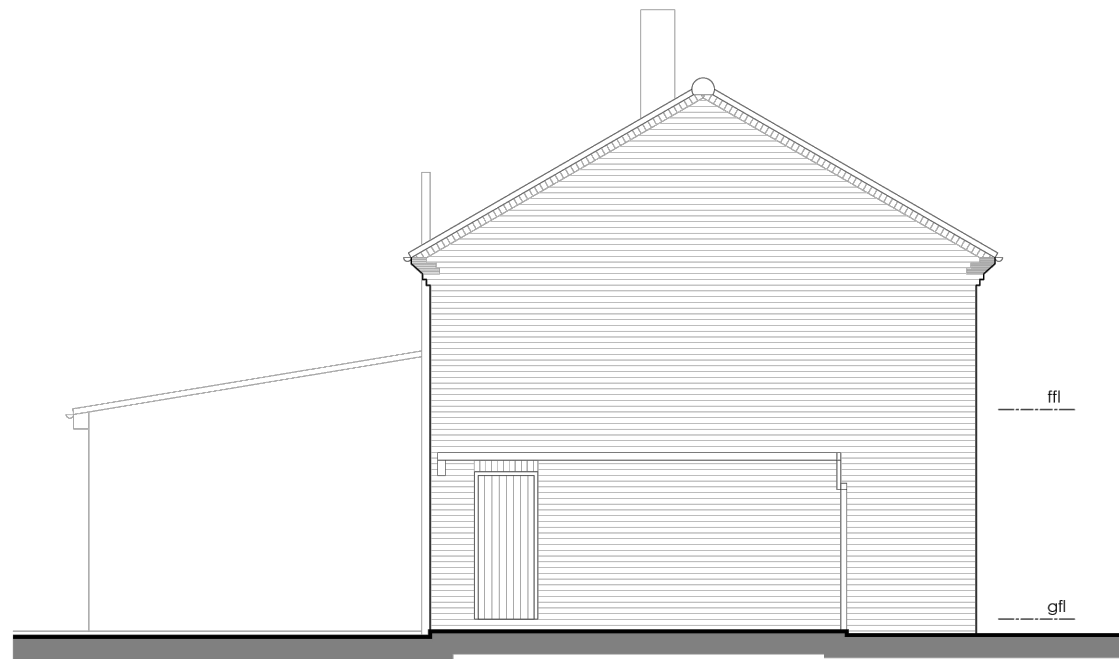

Side Elevation (South-West)

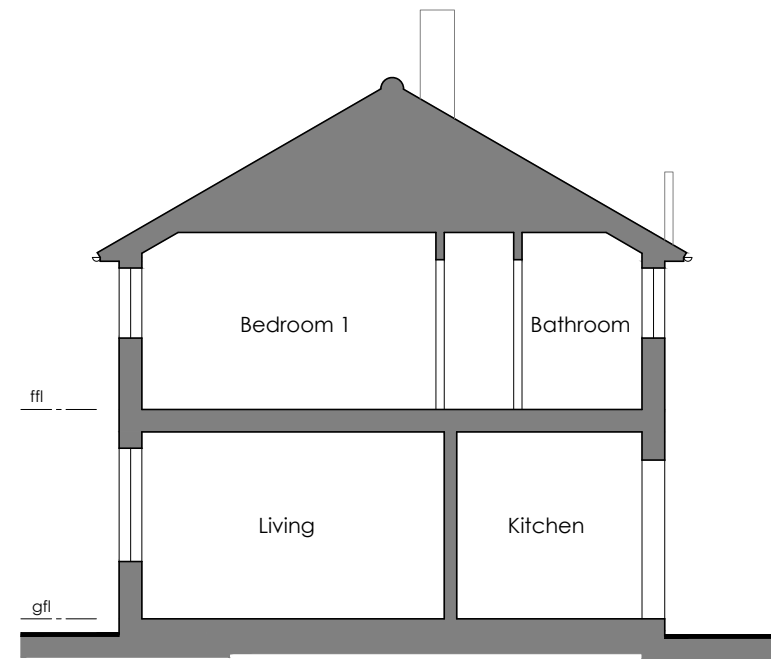

Section A-A

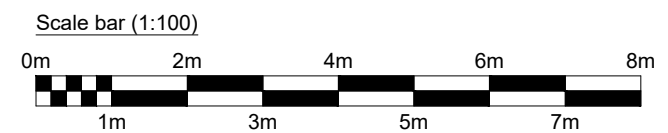

A Section added 07.01.2024

CLIENT

Kshitiz Pun

PROJECT

145 Devonshire Avenue,
Woking,
GU21 5QB

DRAWING TITLE

Elevations and Section A-A
As Existing

SCALE 1:100 @ A3

DATE July 2023

JOB / DRAWING No.

2204 [S] 02

REV.

A