




Elevation _A-A
1:100

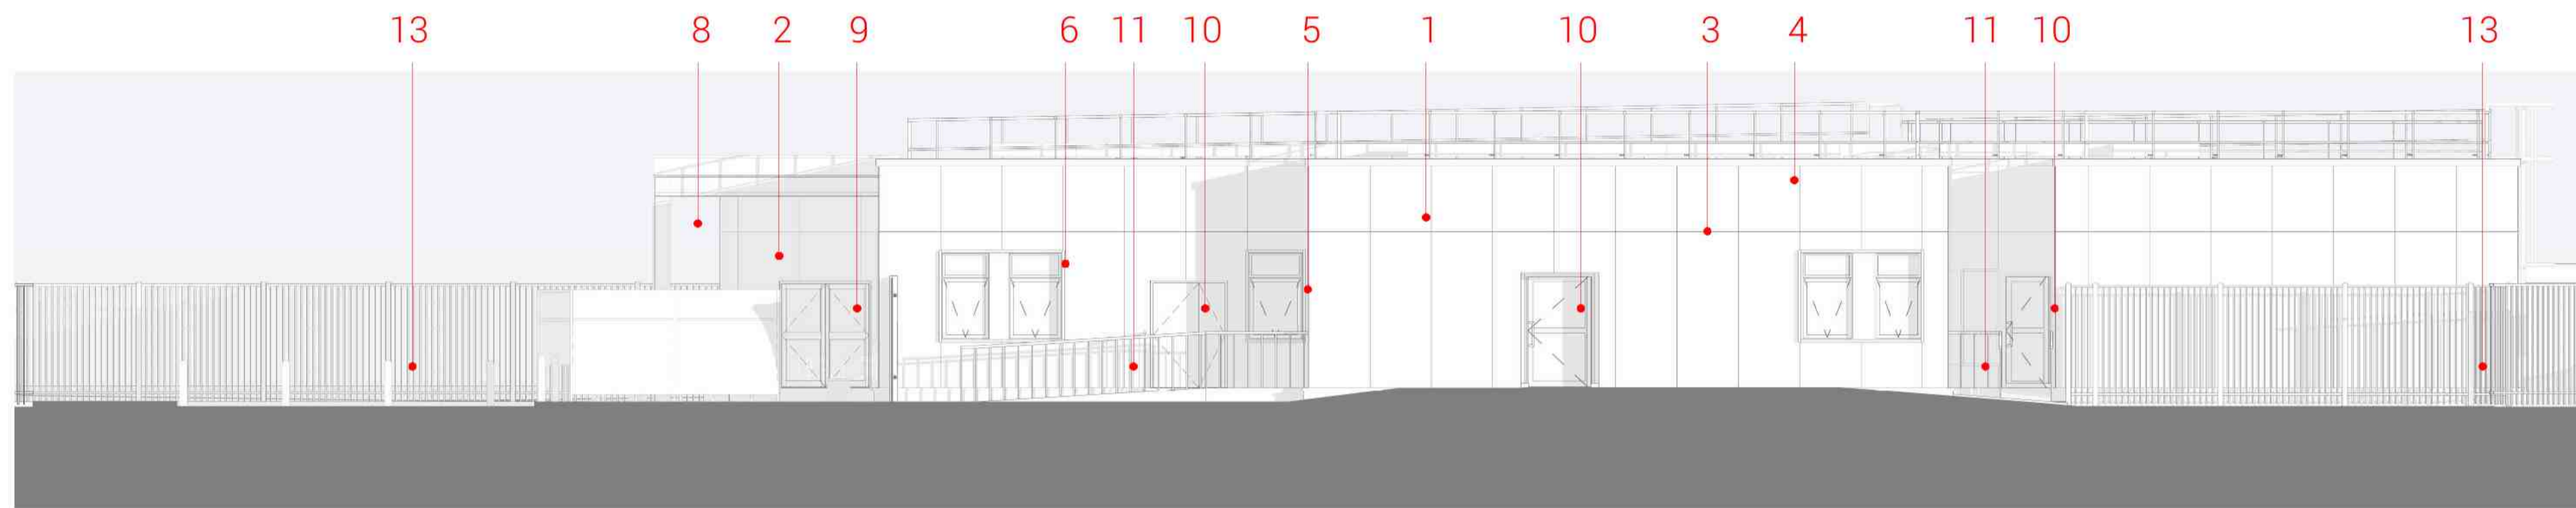


Elevation _B-B
1:100

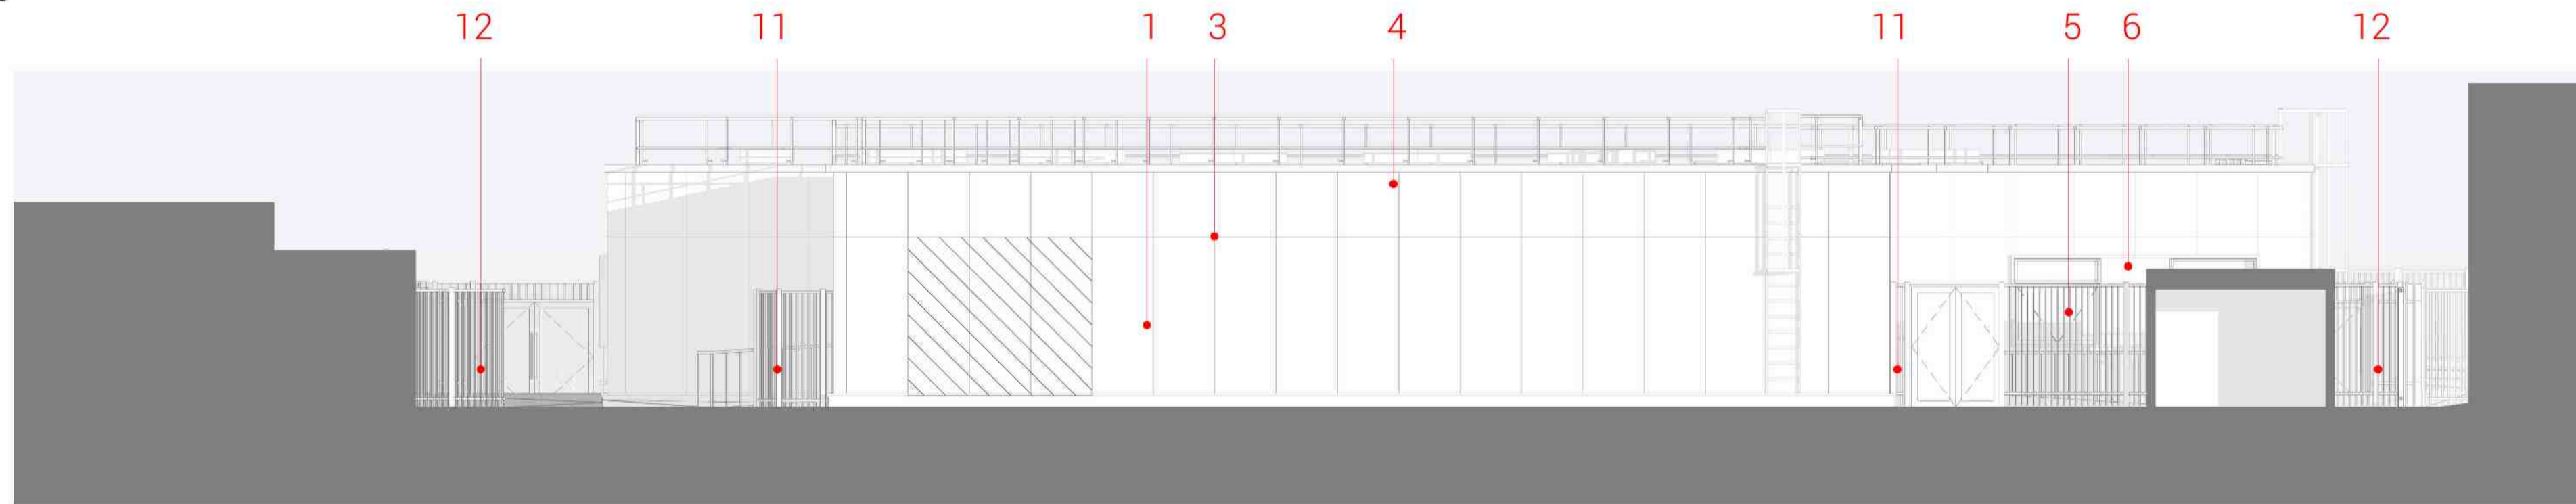

Elevation _C-C
1:100

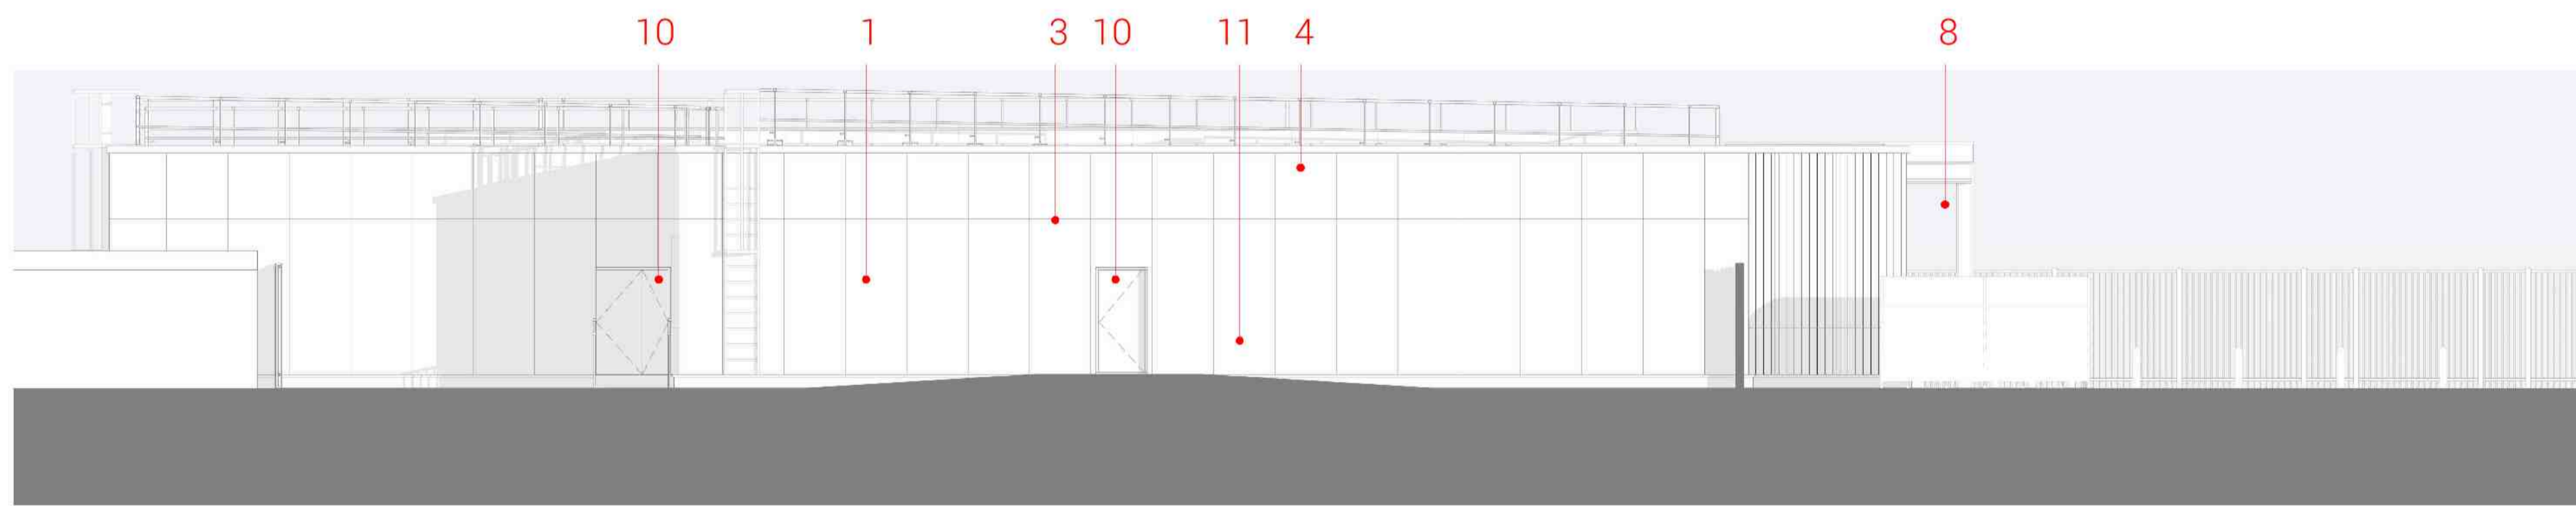

Elevation _D-D
1:100

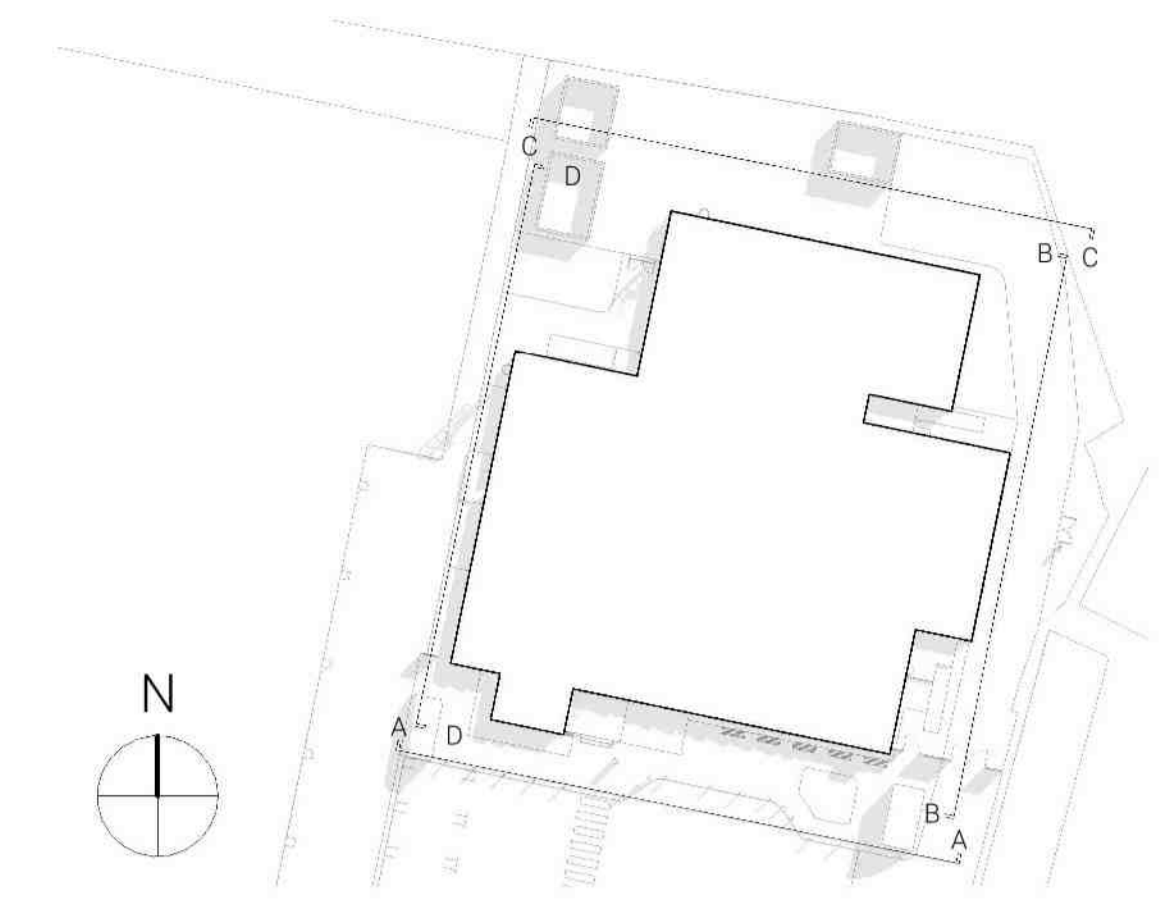

Key Plan
1:500

MATERIALITY

- 1** Standard Cladding Panel
Widths: 600 / 1200mm
Colour: TBC (Off-White)
- 2** Feature Cladding Panel
Widths: 600 / 1200mm
Colour: TBC (to contrast with standard panel)
Allowance within budget to be made for various colour panels.
- 3** Feature Extruded Mullion
Depth: 150mm (Projection)
Height: 50mm
Colour: to Match Standard Cladding Panel
- 4** Capping Detail
Depth: 150mm (Projection)
Height: 50mm
Colour: RAL TBC - Contrasting Colour e.g. Charcoal
- 5** Glazing
Manifestation may be applied.
All openings along main elevation to be obscured glazing to reduce overheating and enhance patient privacy. Allowance to be made for brise soleil to all South and East facing windows.
- 6** Extruded Window Frame
Width: 50mm
Depth: Projection TBC
Colour: RAL TBC - Contrasting Colour e.g. Charcoal
- 7** Signage
Signage TBC and agreed with Trust.
Illuminated Signage.
- 8** Entrance Canopy
Soffit to match Feature Cladding Colour
MEP to provide External Spotlighting within Entrance Space
- 9** Glazed Door
Fully Glazed Door
Requirement for a Sensor System TBC by Trust
- 10** Metal Door
Door to be Fire Rated due to proximity to Existing Building
Fire Officer to Confirm.
- 11** Ramp
With associated railings to be finished to match Charcoal RAL.
- 12** Timber Fence
Close board timber effect fencing
Pedestrian / Vehicle Gates TBC by Trust
- 13** Site Fence
Metal fencing to match existing fence.
Specification of Gates TBC by Trust.

GENERAL NOTES:
DAY Architectural Ltd accepts no responsibility for any costs, losses or claims whatsoever arising from these drawings, specifications and related documents unless there is full compliance with the Client or any unauthorised user of the following:
1 All boundaries, dimensions and levels are to be checked on site before construction and any discrepancies reported to the Architect / Designer.
2 Partial Service: Any discrepancies with site or other information is to be advised to the Architect / Designer and direction and / or approval is to be sought before the implementation of the detail.
3 Block and site plans are reproduced under license from the Ordnance Survey.
4 For the purpose of coordination, all relevant parties must check this information prior to implementation and report any discrepancies to the Architect / Designer.



REV	DESCRIPTION	DATE	REV BY
P03	Amended Planning Drawings	08.01.24	HG
P02	Planning Issue Amended	19.12.2023	HG
P01	Planning Issue	18.12.2023	HG

CLIENT	United Lincolnshire Hospital Trust
PROJECT	Skegness - CDC

DRAWING Proposed Elevations			
SCALE	As indicated @ A1	FIRST ISSUED 04/18/23	
PROJECT	CLIENT REF	DRAWN BY	CHECKED BY
1469-23	1469-23	HG	GR
ORIGIN	VOLUME	LEVEL	TYPE
DAY	XX	XX	DR
DRAWING STATUS		ROLE	NUMBER
PLANNING		A	07-0006
		REVISION	P03

DAY
DAY Architectural Ltd.
Studio 1, Lancaster Buildings
77 Deansgate, Manchester, M3
2BW
T: 0161 834 9703
W: www.day-architectural.com

Information contained on this drawing is the sole copyright of DAY Architectural Ltd. and is not to be reproduced without their permission.