


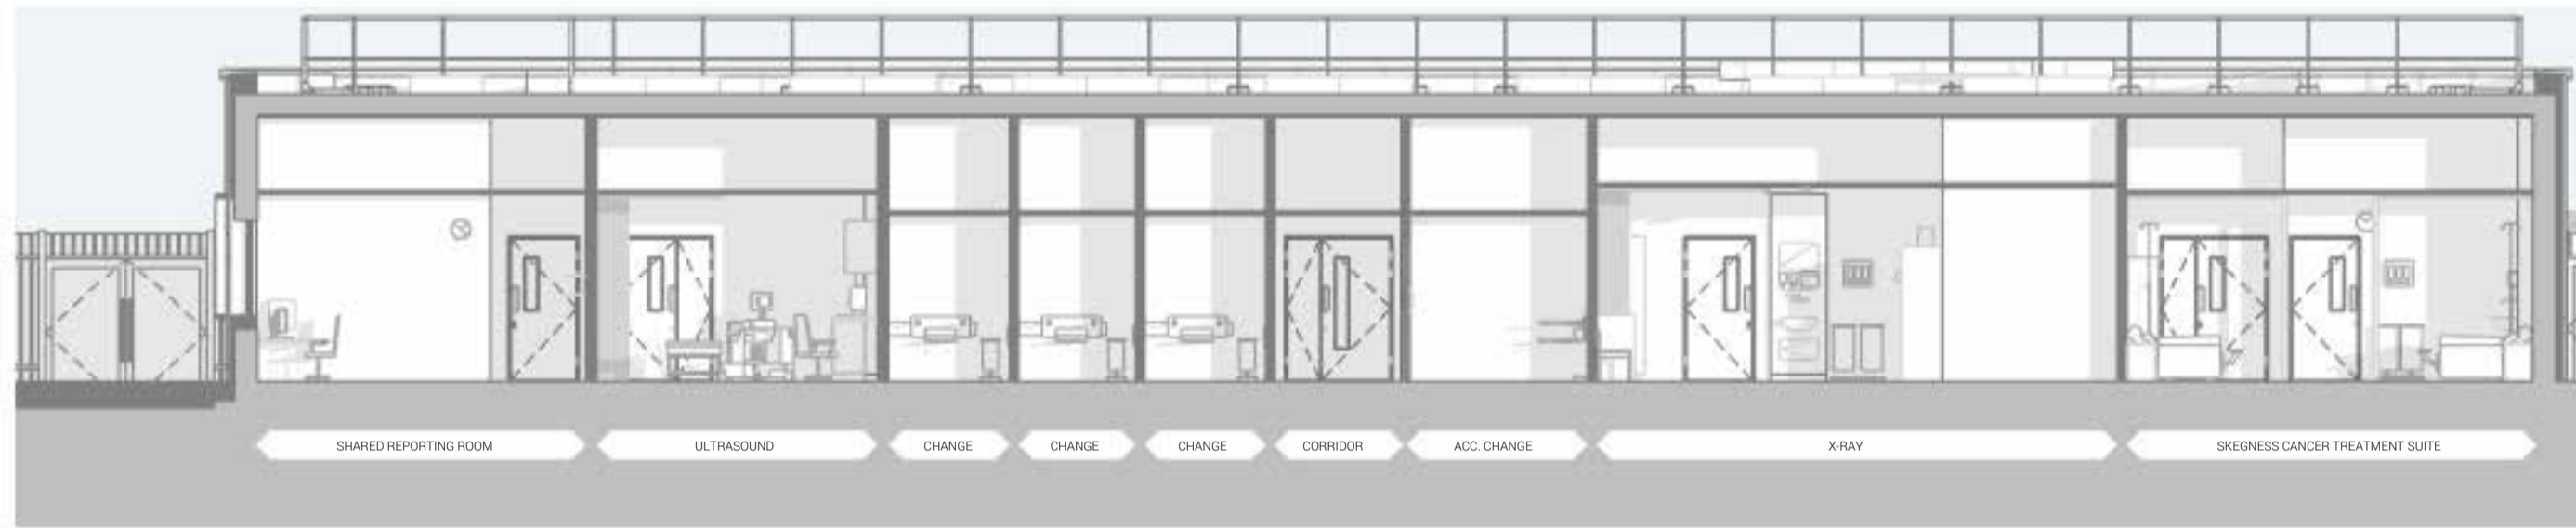


Section 01-01
1:100




Section 02-02
1:100



Section 03-03
1:100

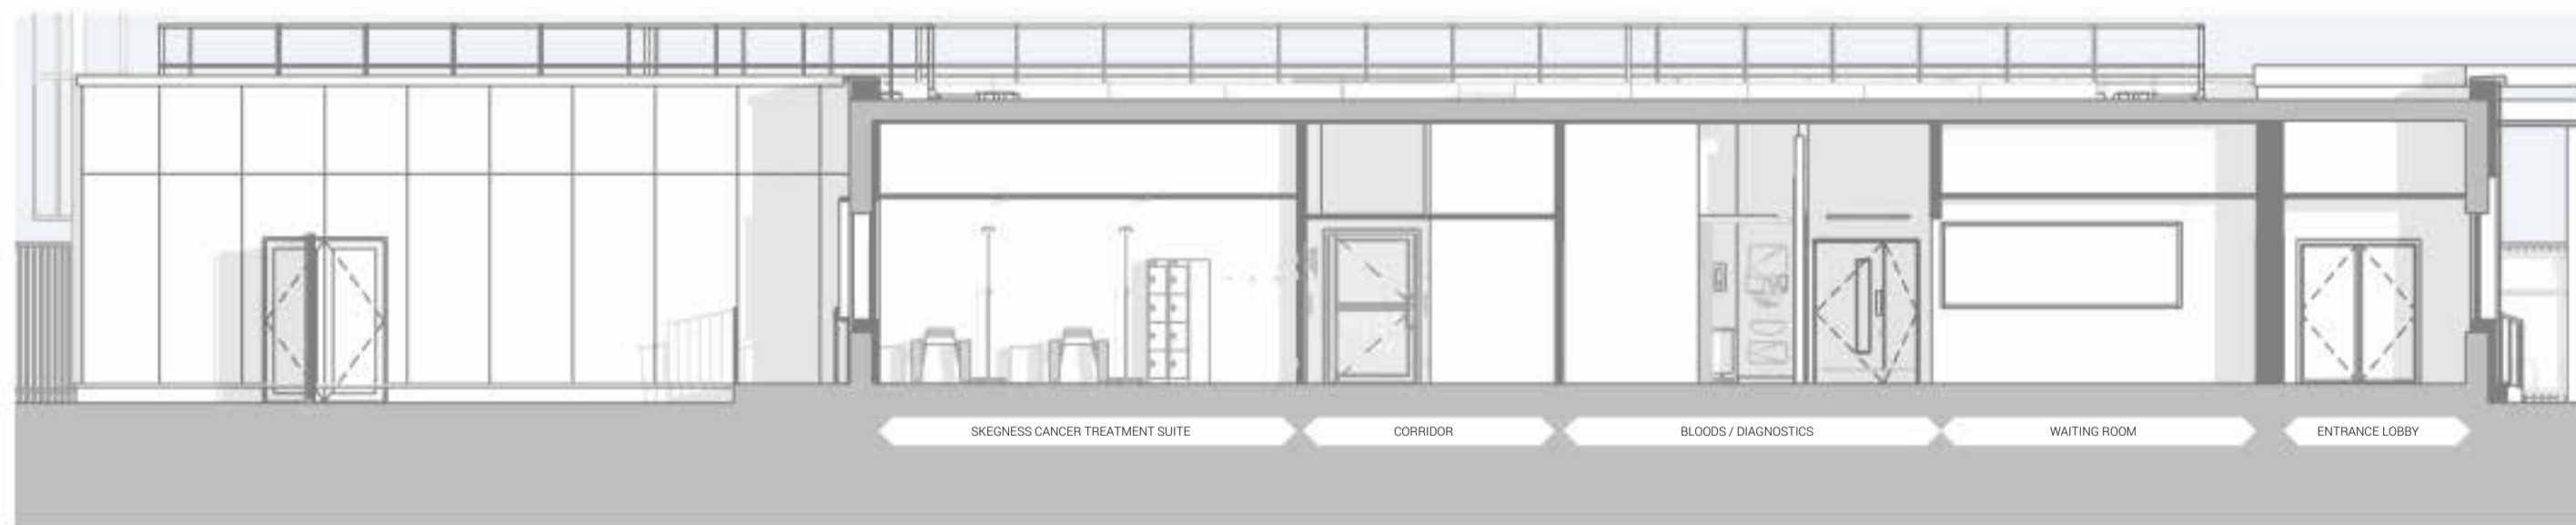


Section 04-04
1:100

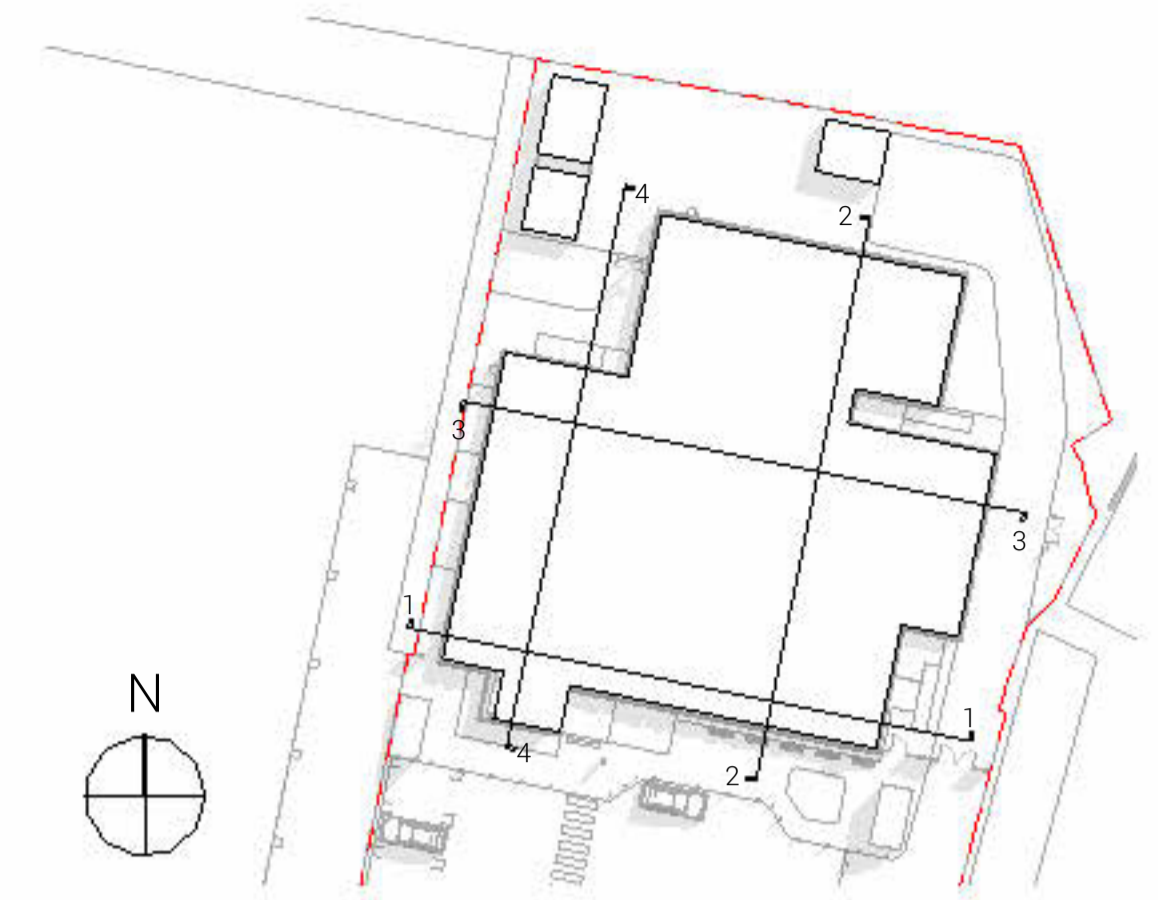

Section - Key Plan
1:500

GENERAL NOTES:
 DAY Architectural Ltd accepts no responsibility for any costs, losses or claims whatsoever arising from these drawings, specifications and related documents unless there is full compliance with the Client or any unauthorised user of the following:
 1 All boundaries, dimensions and levels are to be checked on site before construction and any discrepancies reported to the Architect / Designer.
 2 Partial Service: Any discrepancies with site or other information is to be advised to the Architect / Designer and direction and / or approval is to be sought before the implementation of the detail.
 3 Block and site plans are reproduced under license from the Ordnance Survey.
 4 For the purpose of coordination, all relevant parties must check this information prior to implementation and report any discrepancies to the Architect / Designer.

 

REV	DESCRIPTION	DATE	REV BY
P02	Planning Issue Amended	19.12.2023	HG
P01	Planning Issue	18.12.2023	HG

CLIENT United Lincolnshire Hospital Trust		DRAWING Proposed Sections	
PROJECT Skegness - CDC		SCALE As indicated @ A1	FIRST ISSUED 04/18/23
PROJECT	CLIENT REF	DRAWN BY	CHECKED BY
1469-23	1469-23	HG	GR
ORIGIN	VOLUME	LEVEL	TYPE
DAY	XX	XX	DR
ROLE	NUMBER	REVISION	
A	07-0005	P02	
DRAWING STATUS PLANNING			

DAY Architectural Ltd.
 Studio 1, Lancaster Buildings
 77 Deansgate, Manchester, M3
 2BW
 T: 0161 834 9703
 W: www.day-architectural.com

Information contained on this drawing is the sole copyright of DAY Architectural Ltd. and is not to be reproduced without their permission.