





Level 00 - Proposed GA Plan
1:100

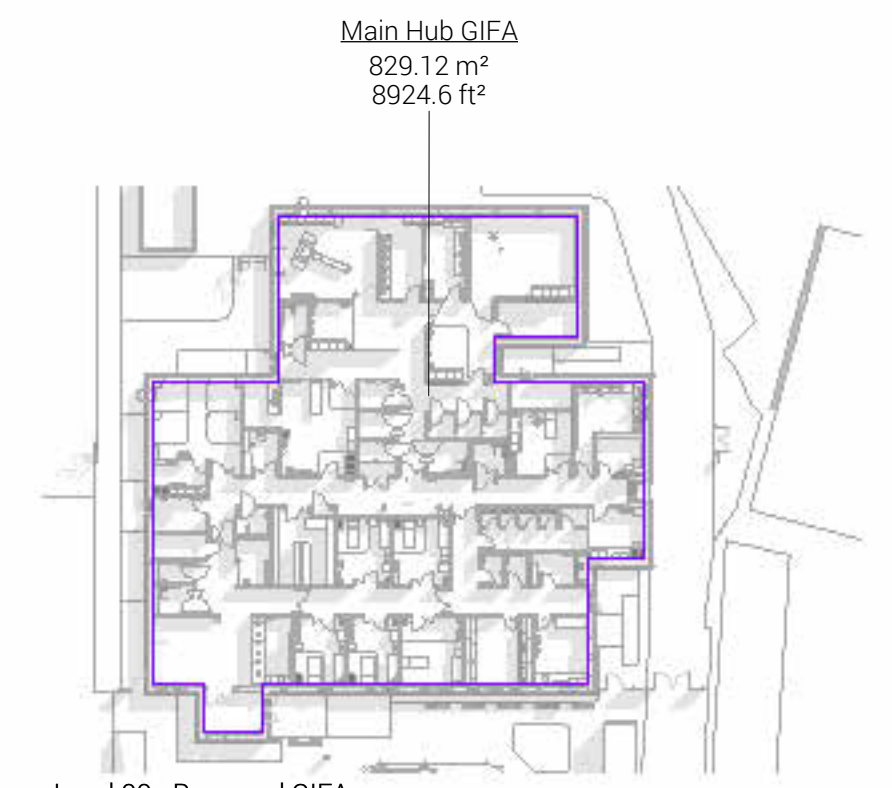

Main Hub GIFA
829.12 m²
8924.6 ft²
Level 00 - Proposed GIFA
1:500

GENERAL NOTES:
DAY Architectural Ltd accepts no responsibility for any costs, losses or claims whatsoever arising from these drawings, specifications and related documents unless there is full compliance with the Client or any unauthorised user of the following:
1 All boundaries, dimensions and levels are to be checked on site before construction and any discrepancies reported to the Architect / Designer.
2 Partial Service: Any discrepancies with site or other information is to be advised to the Architect / Designer and direction and / or approval is to be sought before the implementation of the detail.
3 Block and site plans are reproduced under license from the Ordnance Survey.
4 For the purpose of coordination, all relevant parties must check this information prior to implementation and report any discrepancies to the Architect / Designer.

 

P02	Planning Issue Amended	19.12.2023	HG
P01	Planning Issue	18.12.2023	HG
REV	DESCRIPTION	DATE	REV BY

CLIENT United Lincolnshire Hospital Trust	
PROJECT Skegness - CDC	

DRAWING Proposed Level 00 Plan			
SCALE As indicated @ A1			FIRST ISSUED 04/11/23
PROJECT 1469-23	CLIENT REF 1469-23	DRAWN BY HG	CHECKED BY GR
ORIGIN DAY	VOLUME XX	LEVEL 00	TYPE DR
ROLE A	NUMBER 07-0003	REVISION P02	
DRAWING STATUS PLANNING			

DAY Architectural Ltd
Studio 1, Lancaster Buildings
77 Deansgate, Manchester, M3
2BW
T: 0161 834 9703
W: www.day-architectural.com