



Ground Floor

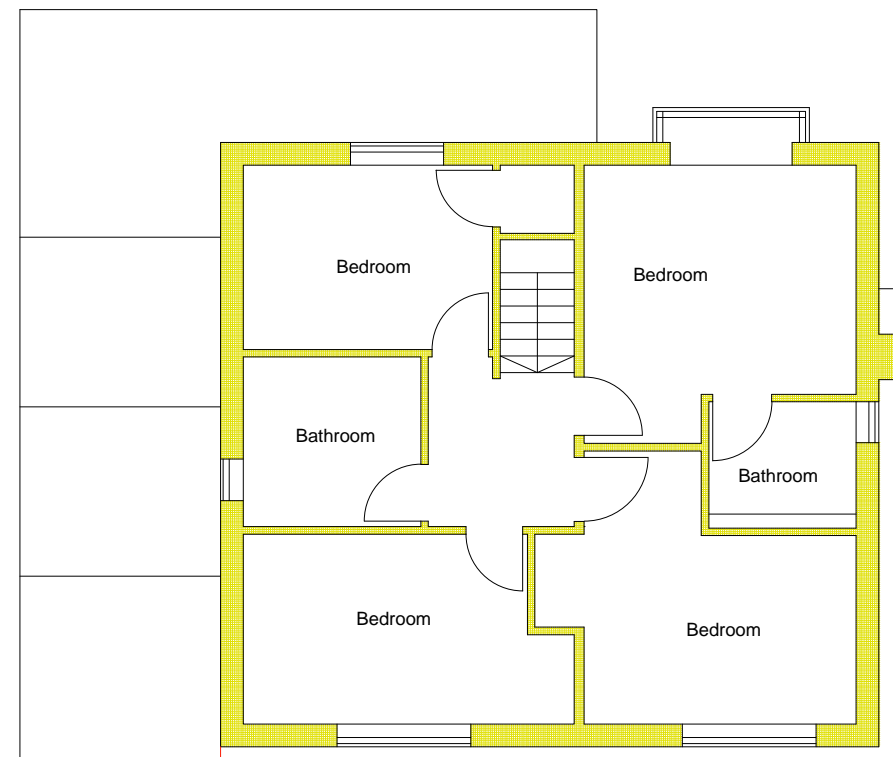

First Floor

 

Welham and Hanna

The Studio 9 King William Street
Bristol BS3 1HH
Tel: 01275 848282

1 Vayre Close

Existing Floor Plans
1:100 scale (A3)

Nov 2023

Drawing no: **2017 / 03**