




Front Elevation (North West)

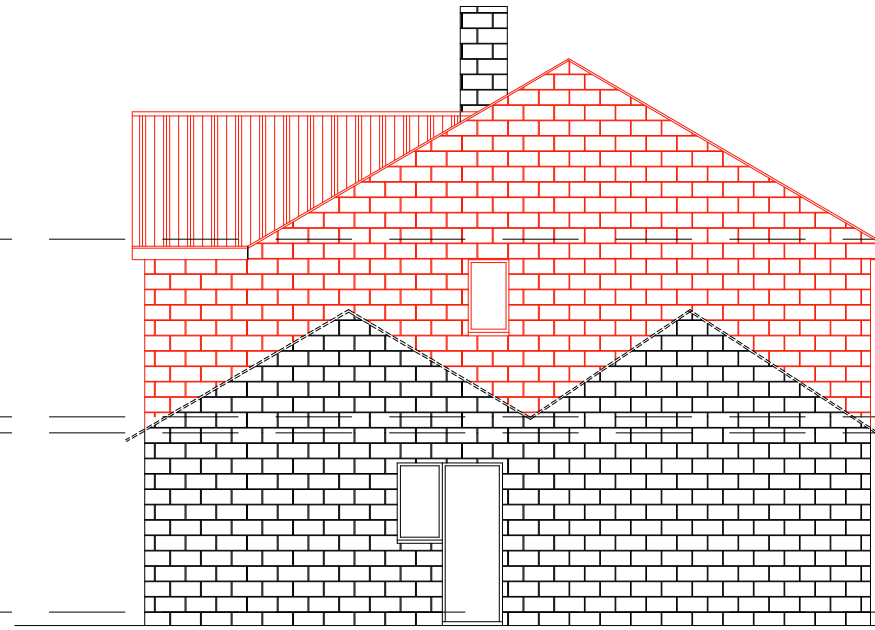


Side Elevation (South West)

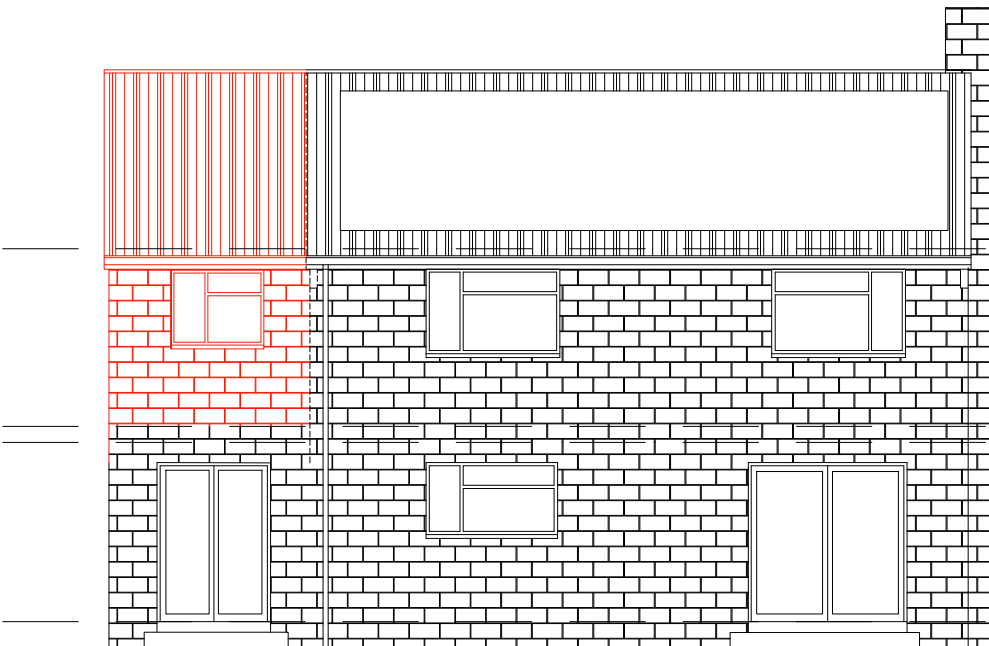

Rear Elevation (South East)

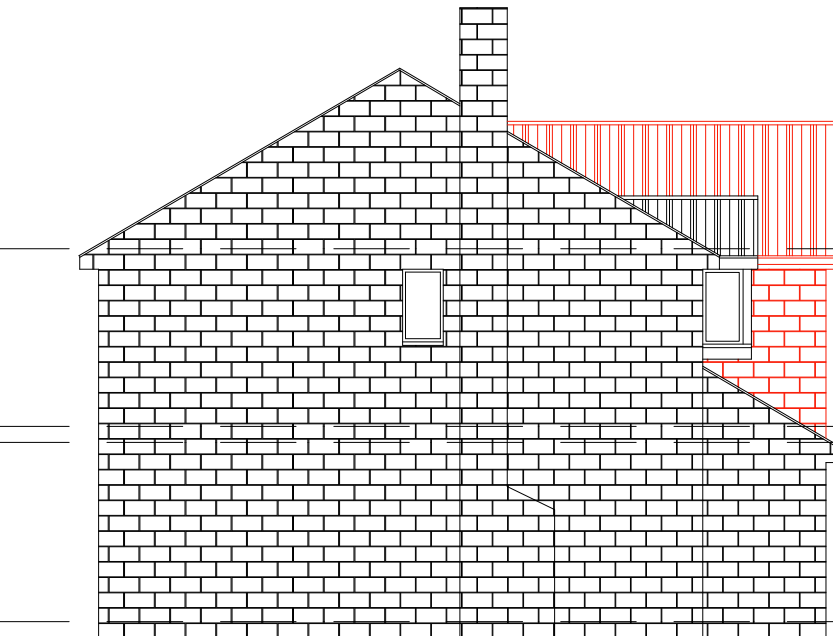

Side Elevation (North East)

 

Welham and Hanna
The Studio 9 King William Street
Bristol BS3 1HH
Tel: 01275 848282

1 Vayre Close

Proposed Elevations 2
1:100 scale (A3)

Dec 2023

Drawing no: 2017 / 08