






Front Elevation (North West)

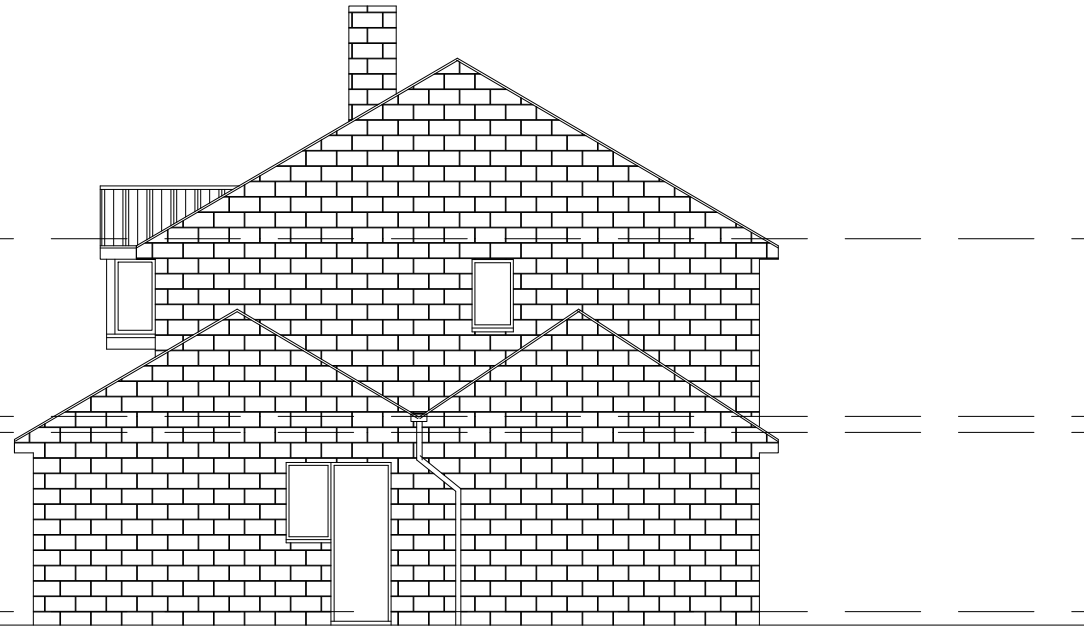


Side Elevation (South West)

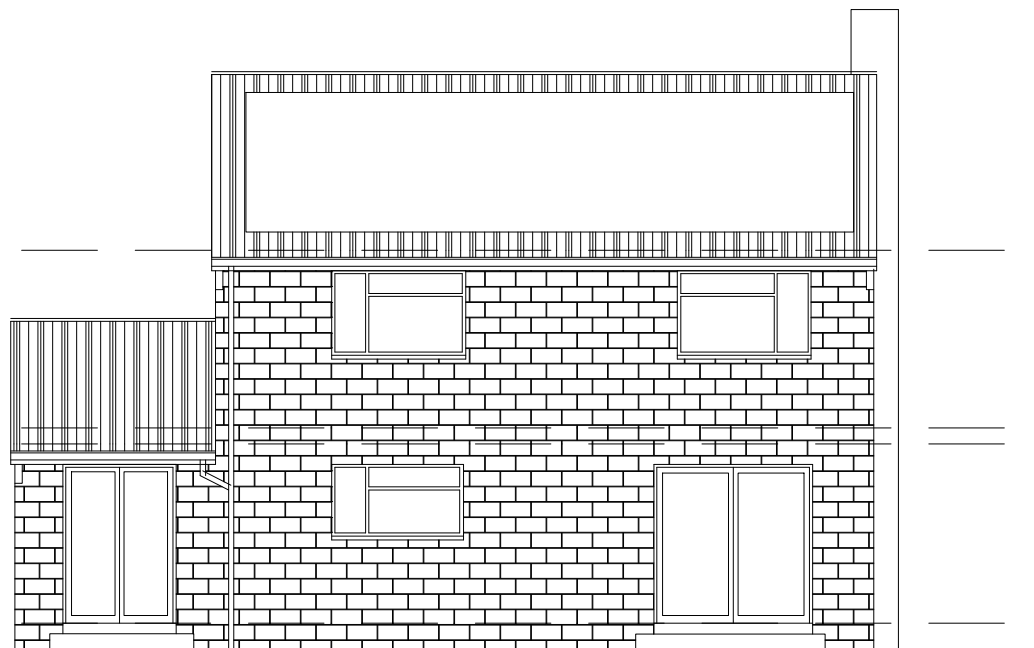

Rear Elevation (South East)

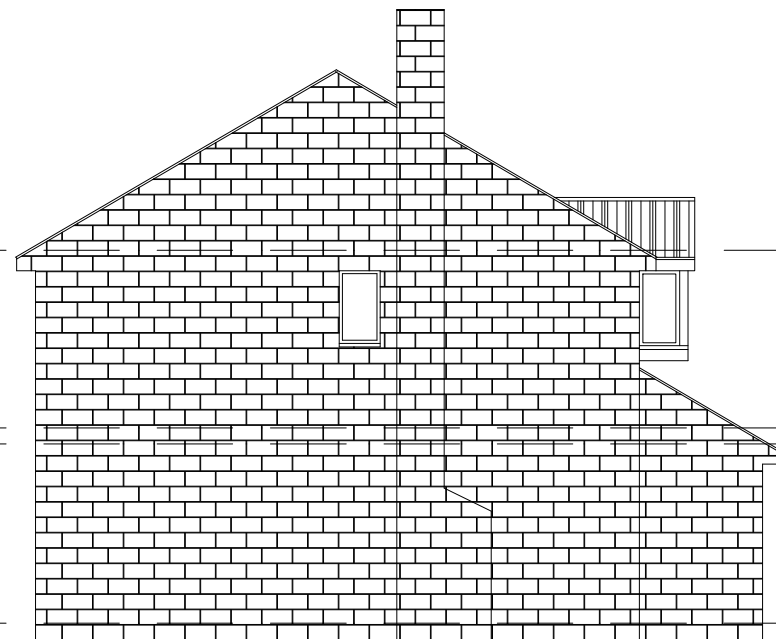

Side Elevation (North East)

 

Welham and Hanna
 The Studio 9 King William Street
 Bristol BS3 1HH
 Tel: 01275 848282

1 Vayre Close

Existing Elevations
1:100 scale (A3)

Nov 2023

Drawing no: 2017 / 04