


These drawings are copyright of TF Architectural Services Ltd. Any anomalies must be reported to TF Architectural Services Ltd. All measurements are deemed as approximate and must be checked on site prior to works starting. All works to be carried out in accordance with the current Building Regulations, British Standards and Codes of Practice and to the satisfaction of the Building Inspector.

Actual Size  
 5 10mm  
 © 2022

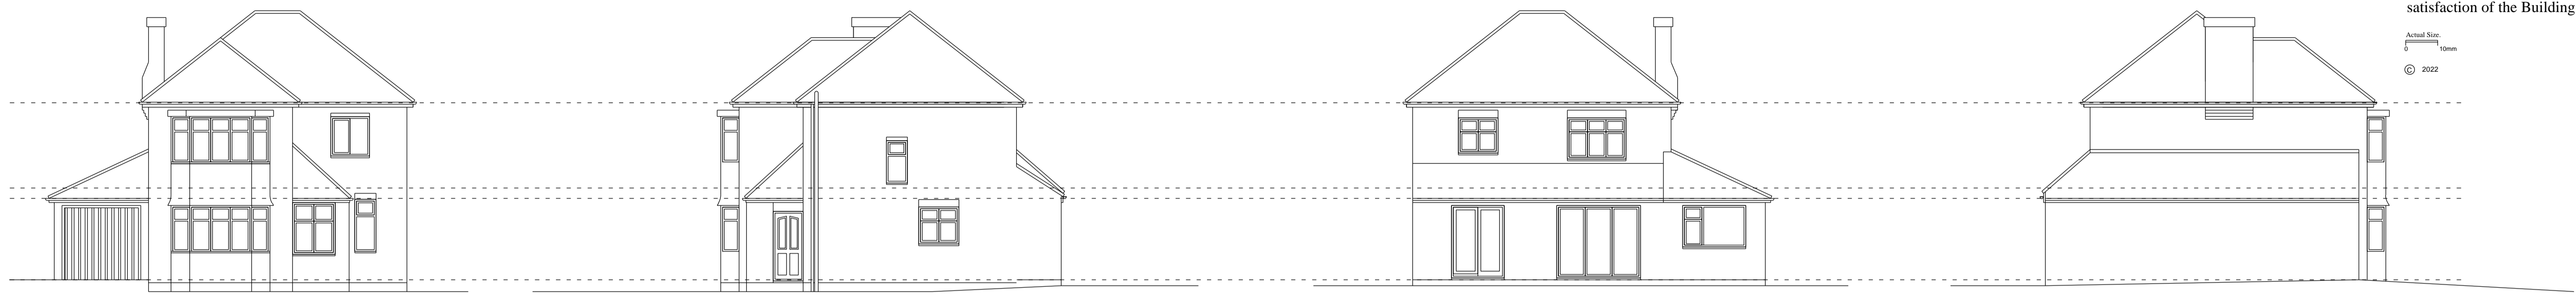


Existing Front Elevation:

Existing Side Elevation:


Existing Rear Elevation:

Existing Side Elevation:

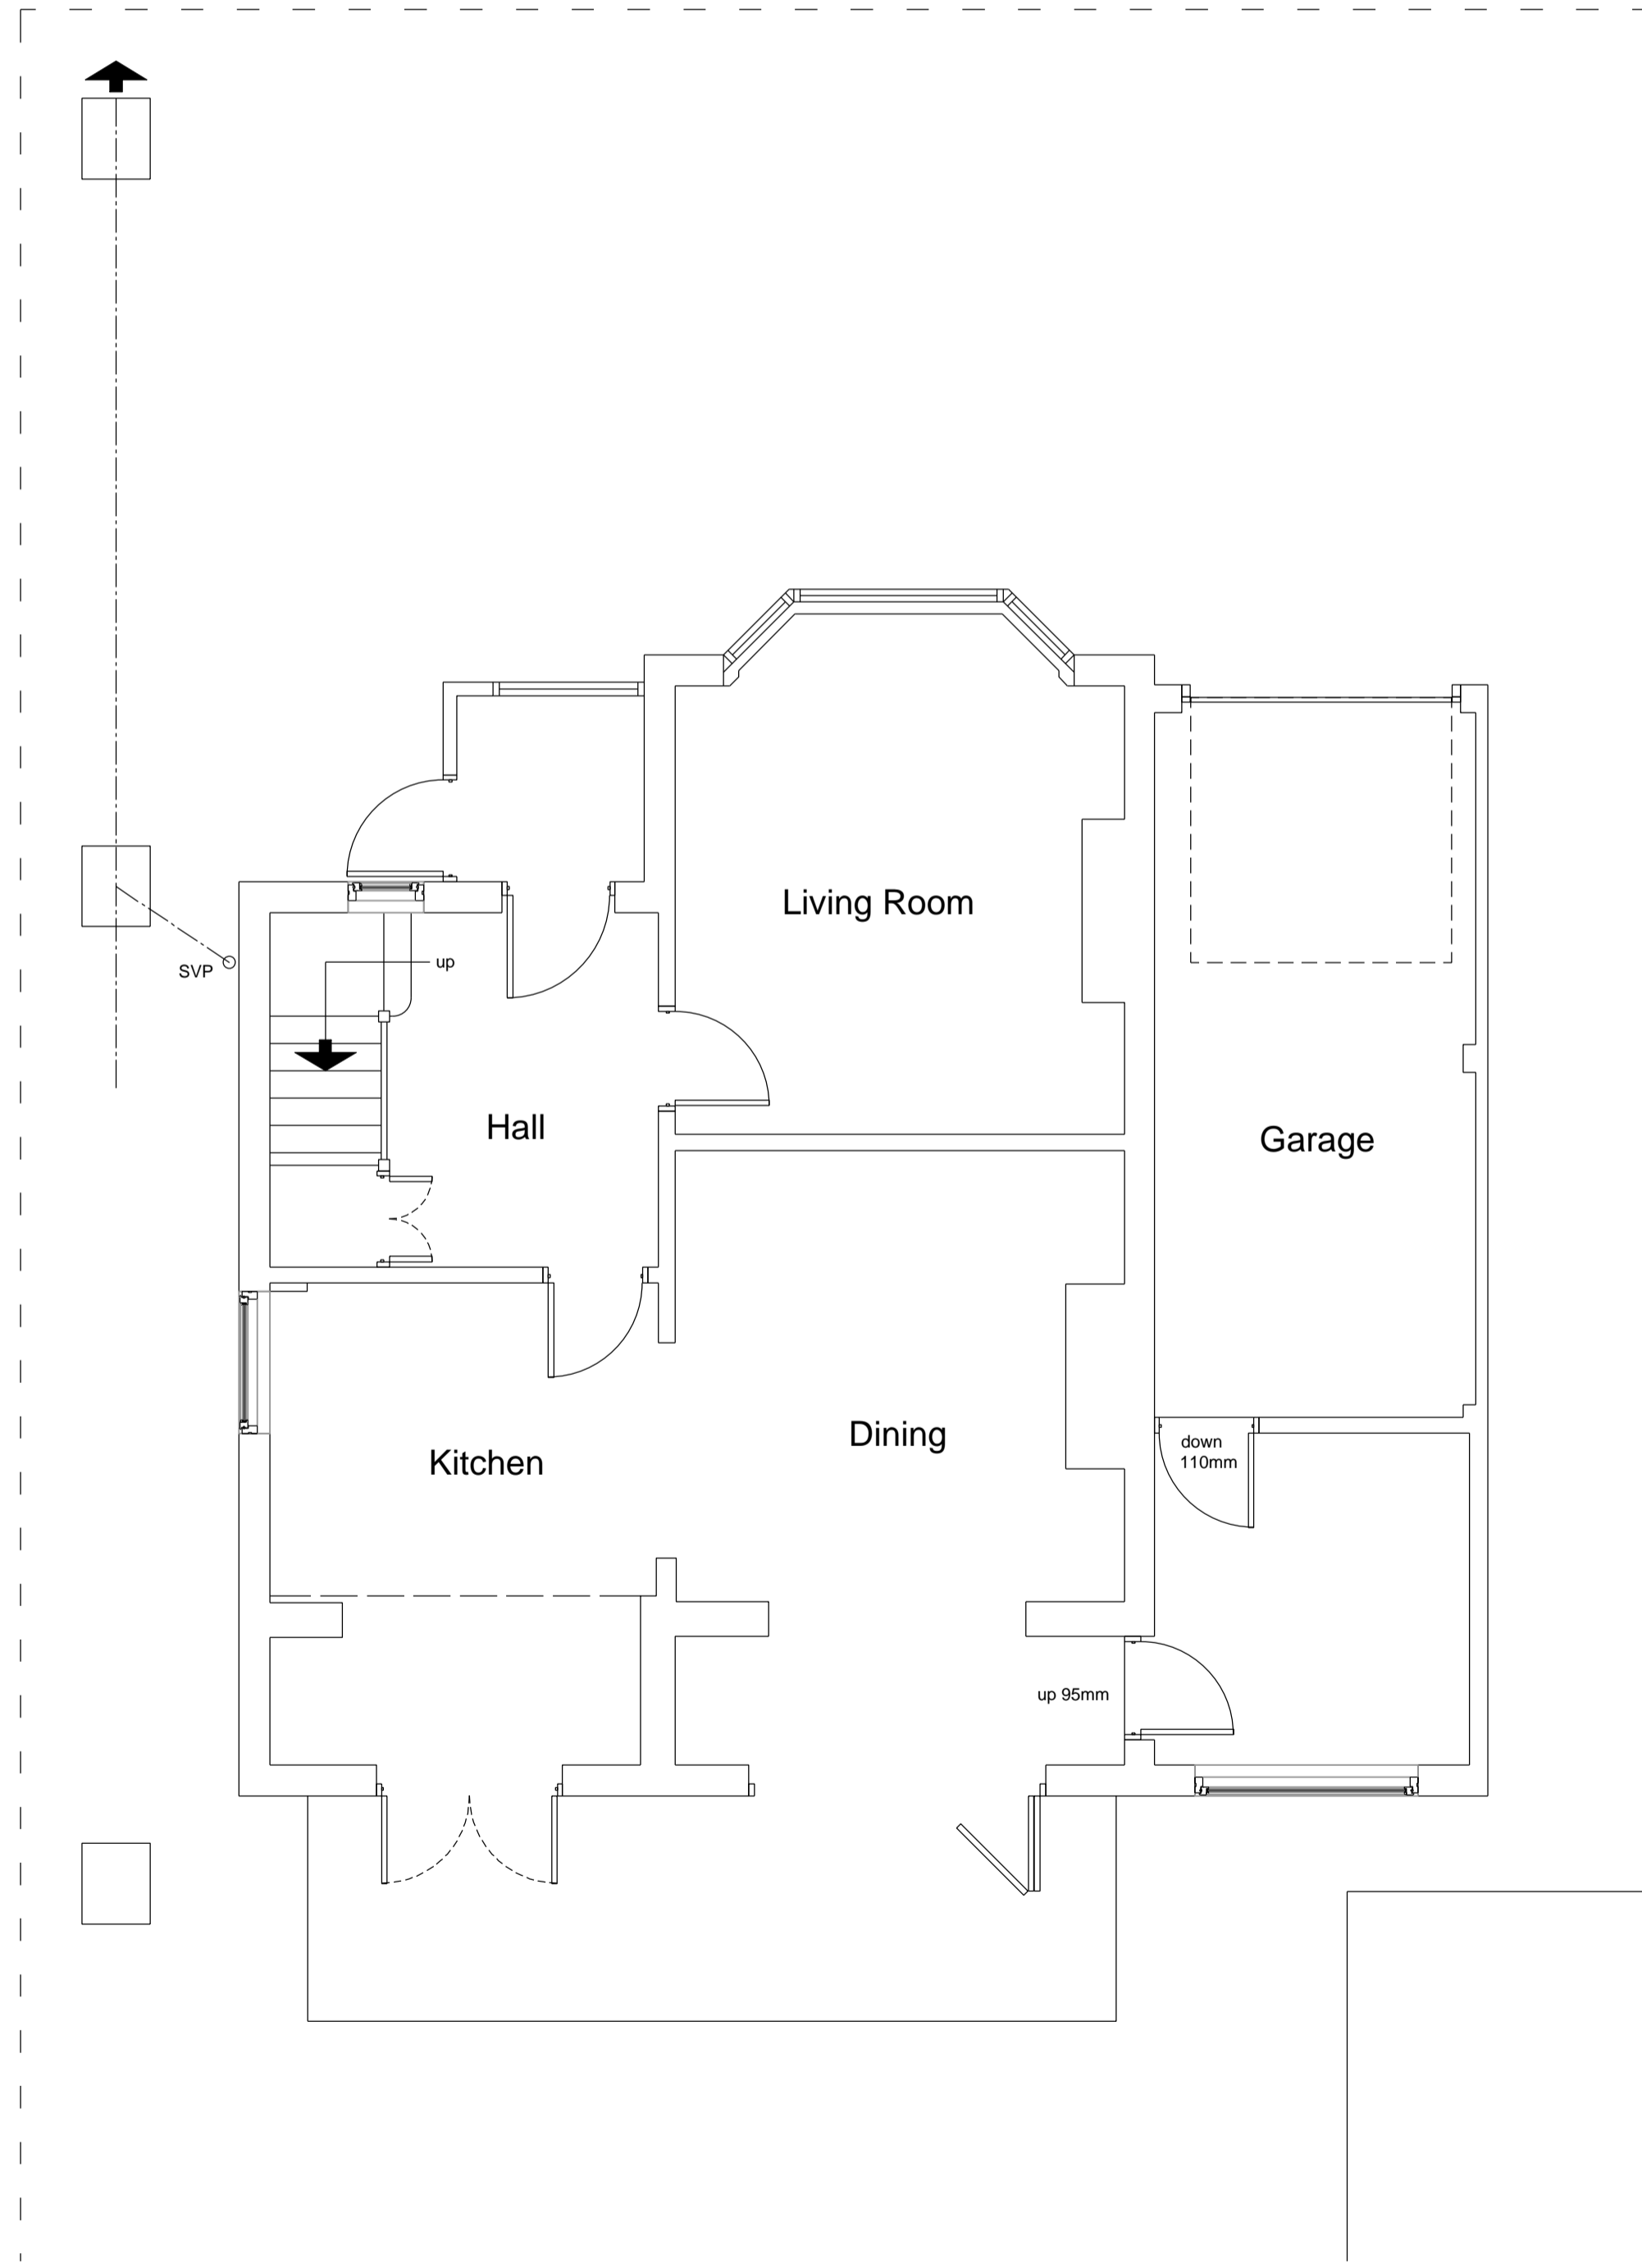


Existing Ground Floor Plan:

0m 0.5m 1m 2.5m 1:50 at A1

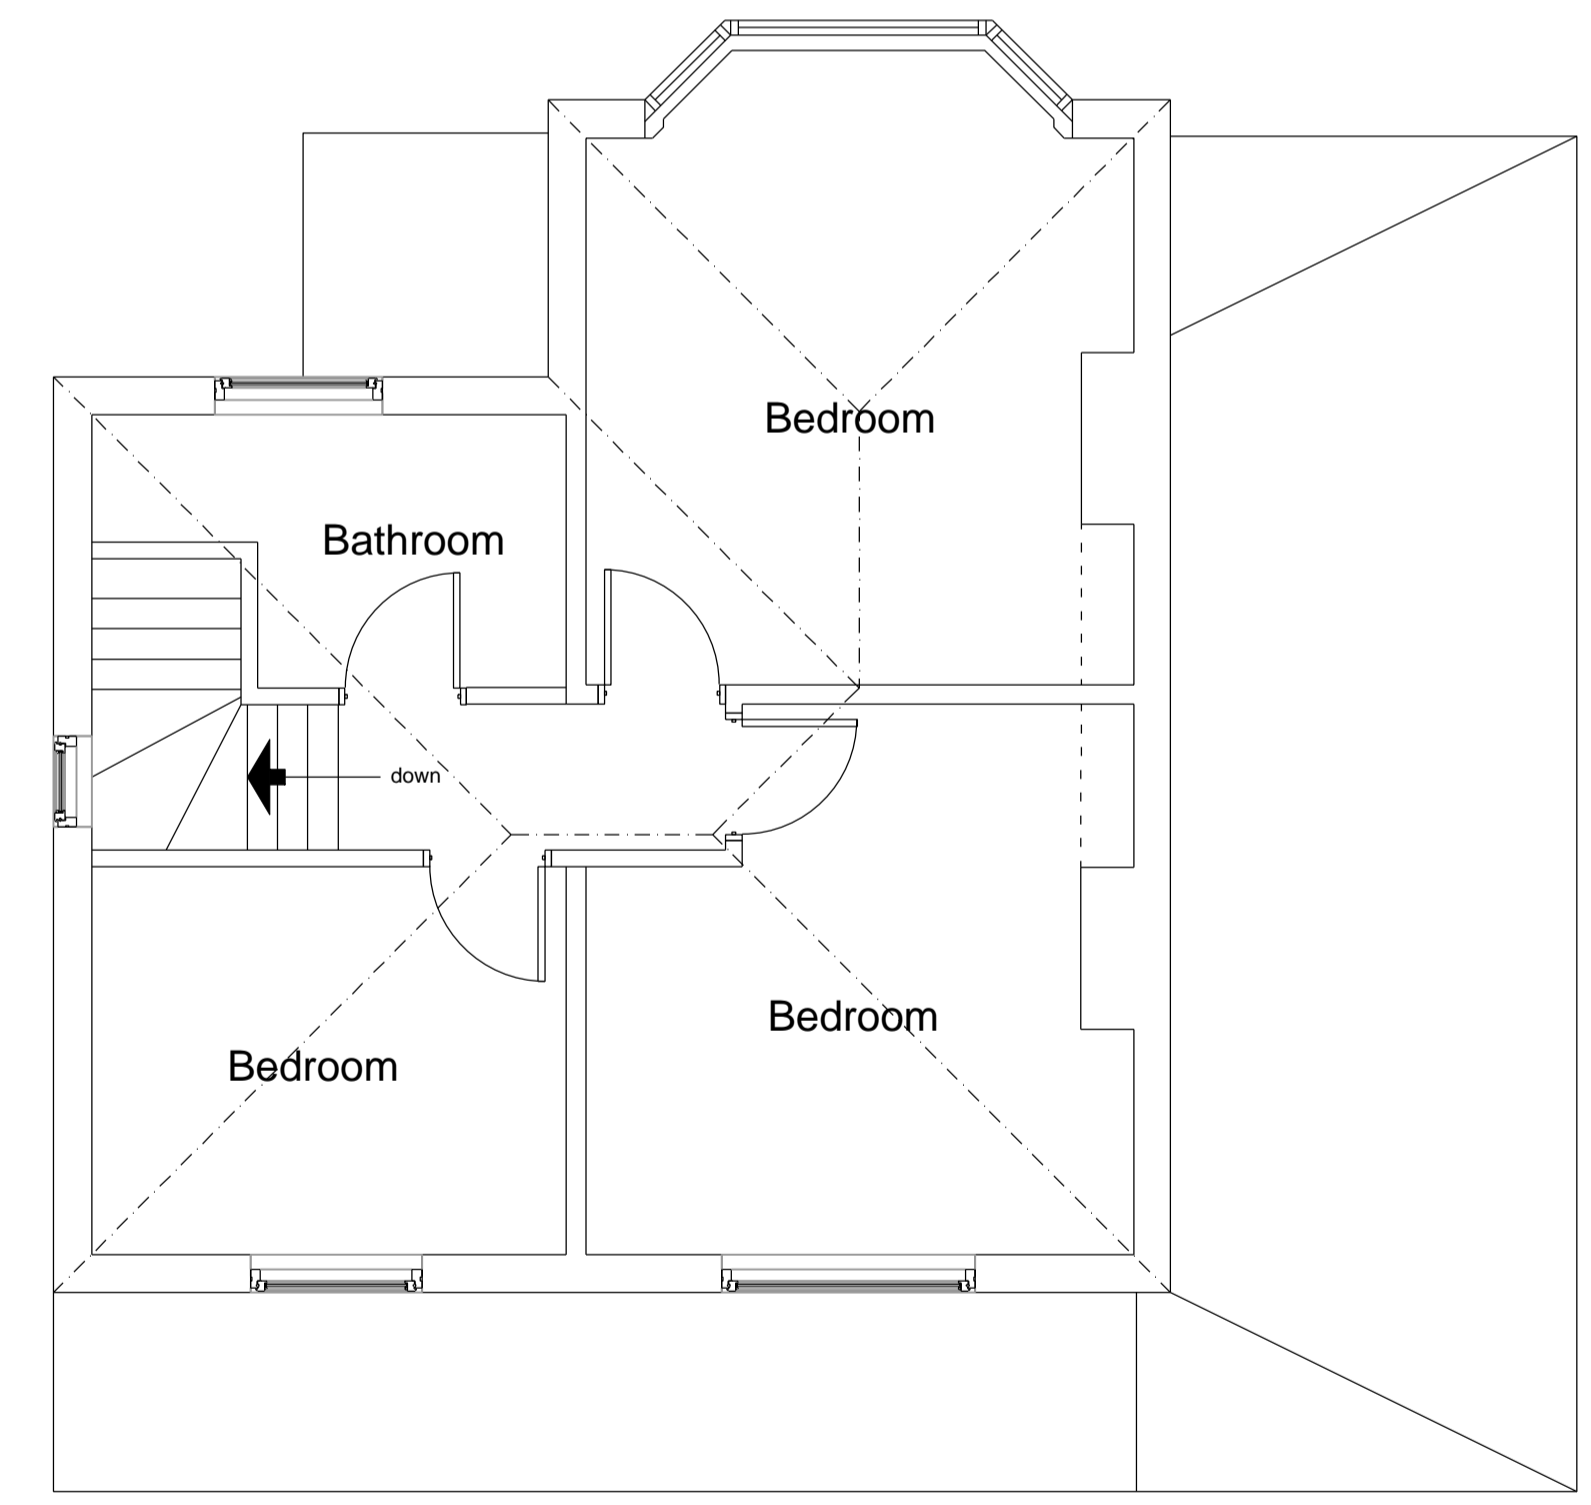

Existing First Floor Plan:

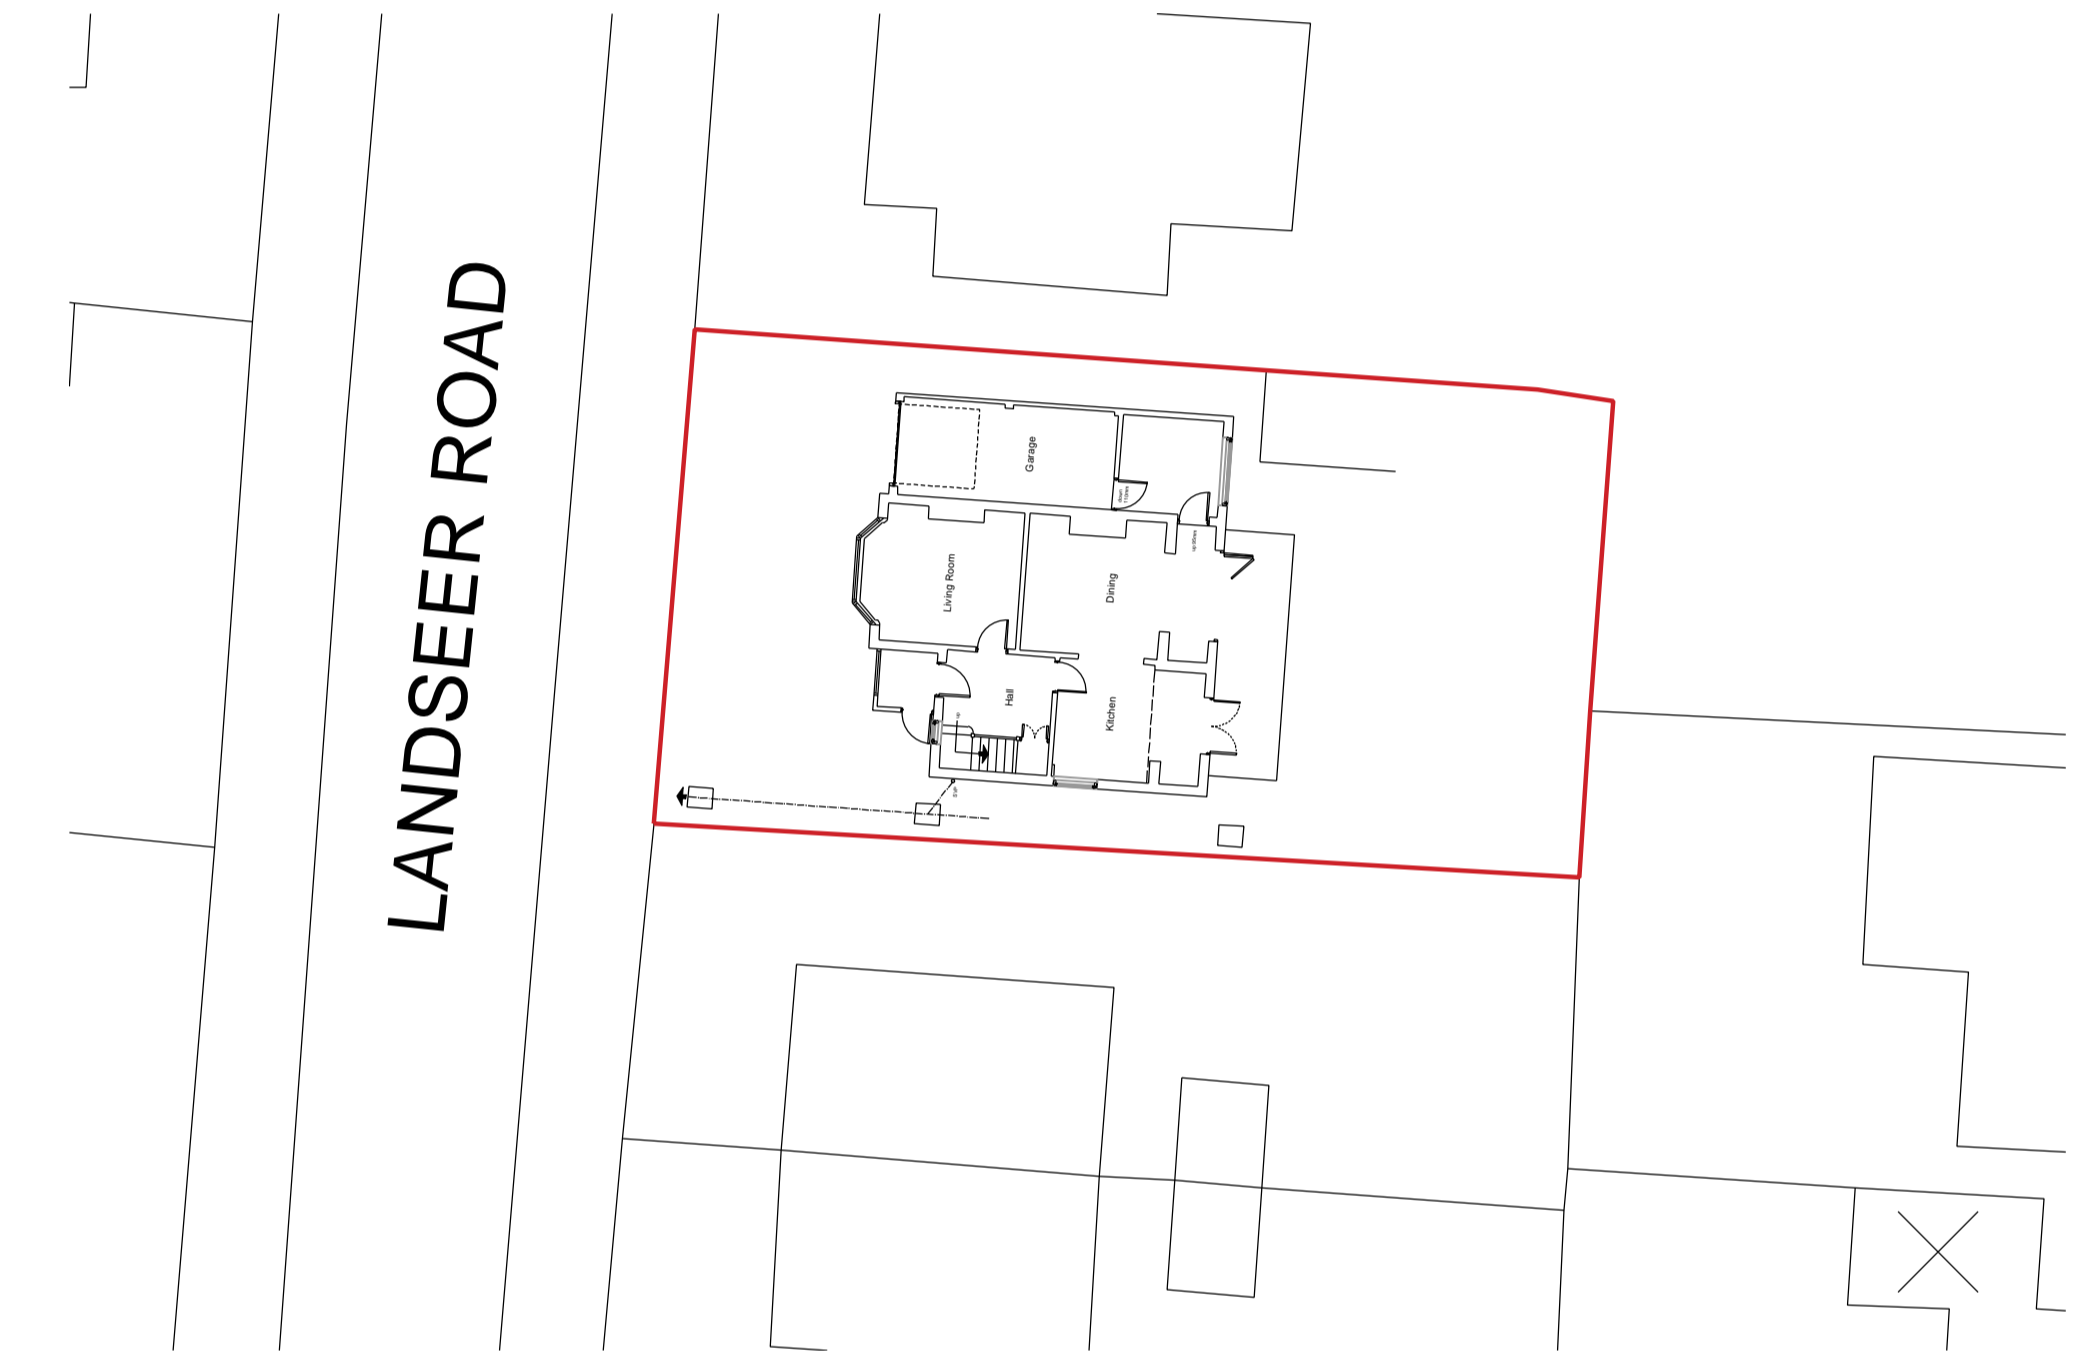

Existing Block Plan:

0m 2m 4m 10m 1:200 at A1

North:

No.	Revision/Issue	Date

TF Architectural Services Ltd

PROJECT:  
 Side, front and rear extension  
 and drop kerb

DRAWING TITLE:  
 Existing Plans and Elevations

PROJECT ADDRESS:  
 44 Landseer Road  
 Southwell  
 Nottingham

CLIENT: Mr & Mrs Mann	
ORG NO: 621_2022_01	DATE: Aug 2022
SCALE: 1:200, 1:100, 1:50	FORMAT: A3