

Client: Higgi Haus

Drawing Number:


HH ST GA 300

FRONT AND REAR ELEVATIONS
PROPOSED GA


Revision NMA issue Date 12/12/2023

Scale 1:100 @A3
Drawn by GC
Checked by HC

133 Cumberland Road
Bristol, BS1 6UX
Tel: +44 1172510402
hc@cloverstudio.uk

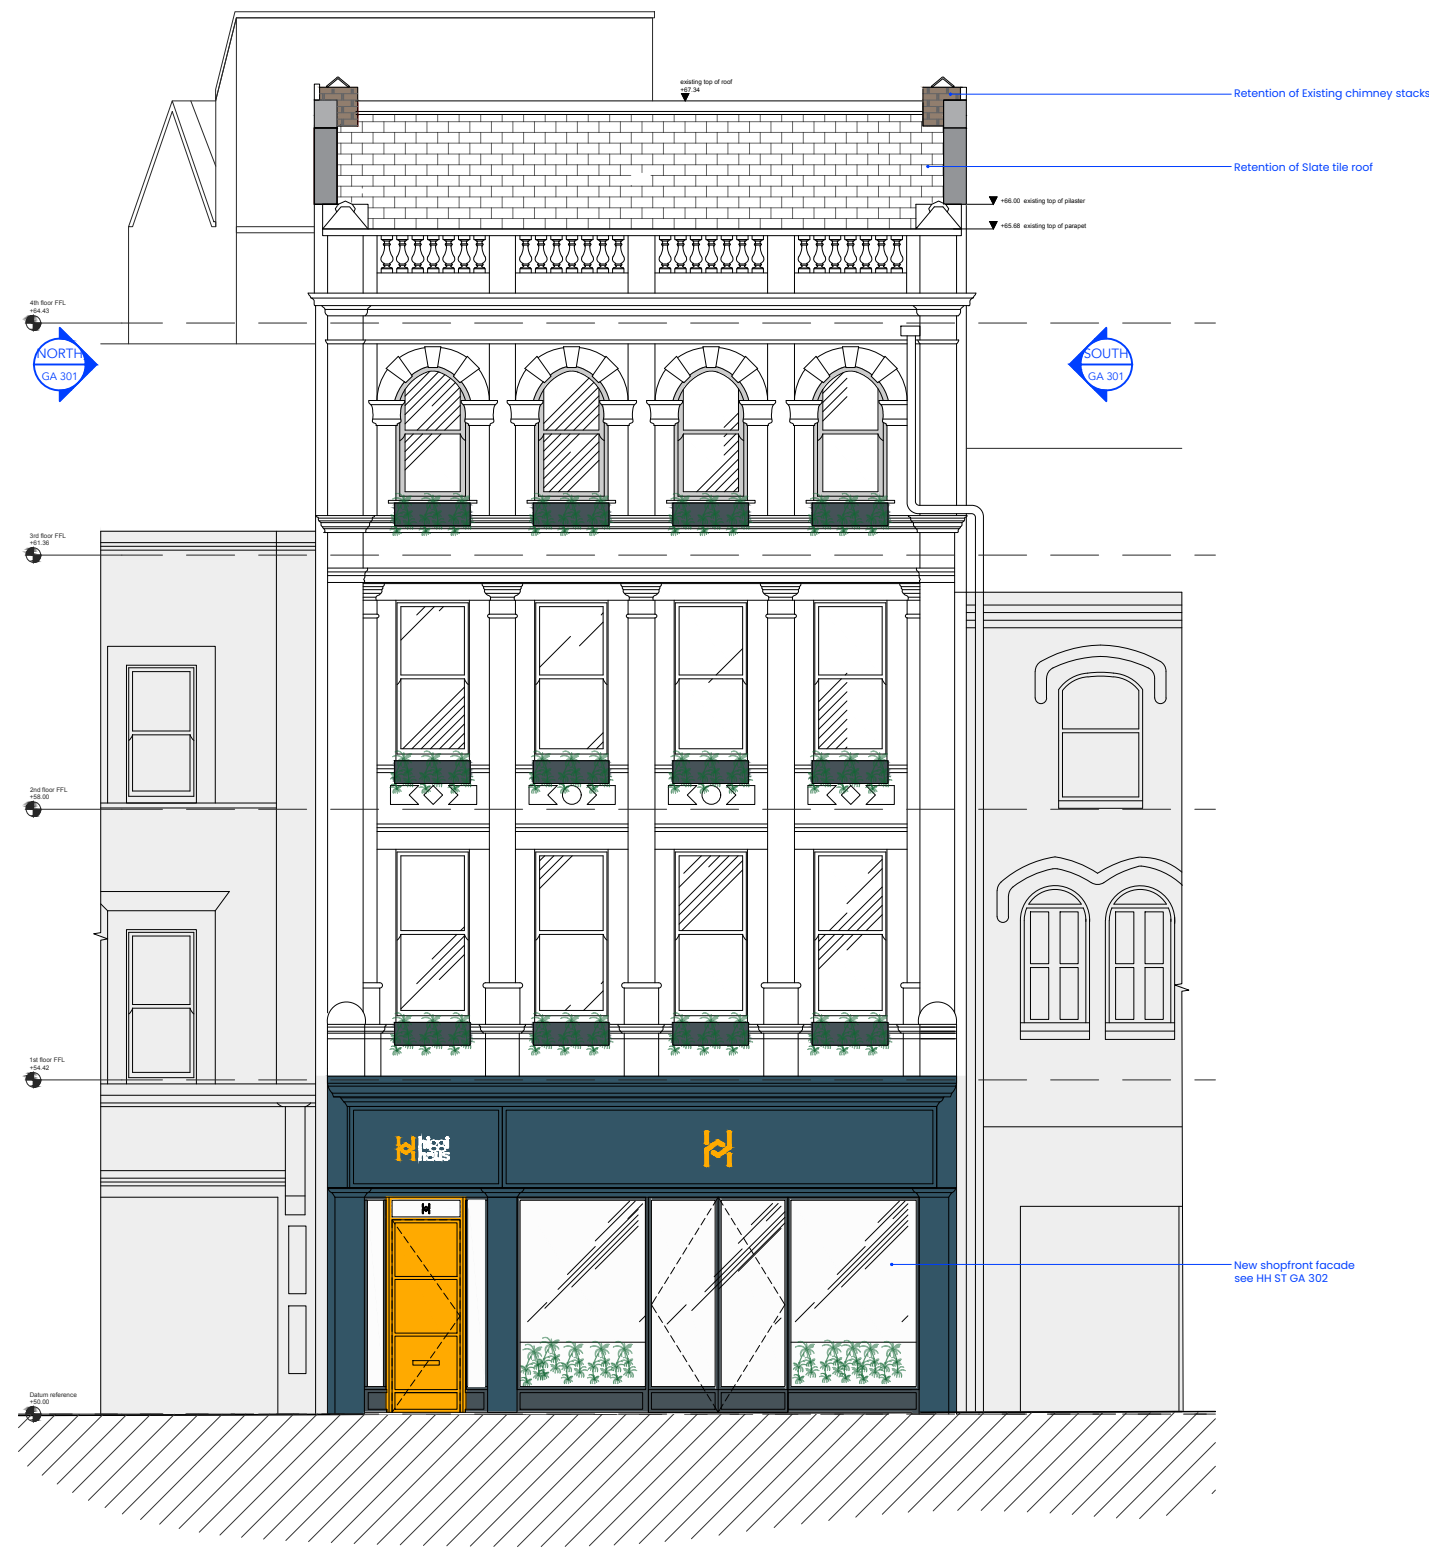

PROPOSED GENERAL ARRANGEMENT ELEVATION FRONT

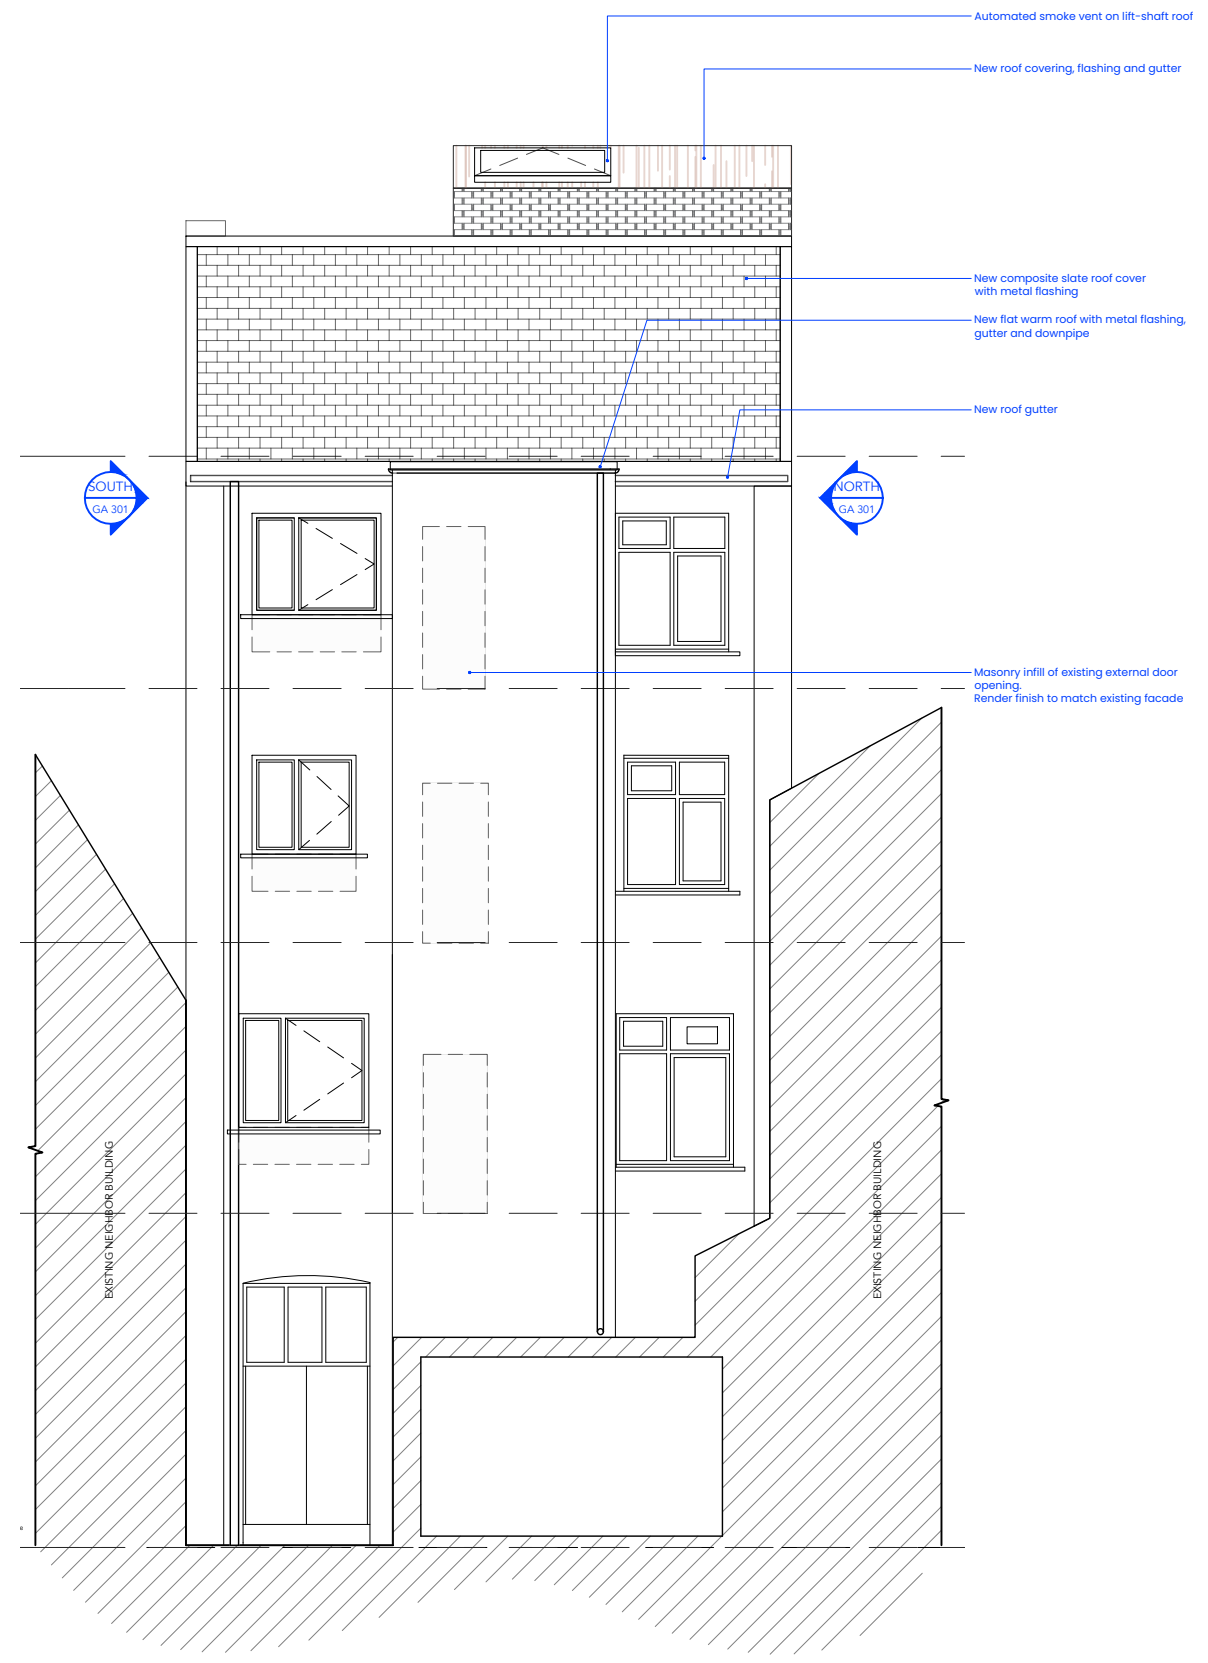

PROPOSED GENERAL ARRANGEMENT ELEVATION REAR

Do not scale off this drawing. All measurements to be checked on site. Accuracy of dimensions scaled from drawings is not guaranteed. All dimensions should be taken on site. Contractor shall notify of any discrepancies in dimensions effecting procedures on site and alternative solutions if required shall be agreed prior to proceeding with effected works. This information is provided for design intent. Drawings to be read in conjunction with specification and accompanying schedules. Drawings to be read in conjunction with with accompanying documentation by structural engineer.



| Revision | Date |
|-----------|------------|
| NMA issue | 12/12/2023 |
| | |
| | |
|------------|----------|
| Scale | 1:50 @A3 |
| Drawn by | GC |
| Checked by | HC |

133 Cumberland Road
Bristol, BS1 6UX
Tel: +44 1172510402
hc@cloverstudio.uk



PROPOSED SHOP FRONT ELEVATION

Do not scale off this drawing. All measurements to be checked on site. Accuracy of dimensions scaled from drawings is not guaranteed. All dimensions should be taken on site. Contractor shall notify of any discrepancies in dimensions effecting procedures on site and alternative solutions if required shall be agreed prior to proceeding with effected works. This information is provided for design intent. Drawings to be read in conjunction with specification and accompanying schedules. Drawings to be read in conjunction with with accompanying documentation by structural engineer.



Client: Higgi Haus

Drawing Number:


HH ST GA 301

SOUTH AND NORTH ELEVATIONS
GA PROPOSED


| | |
|-----------|------------|
| Revision | Date |
| NMA issue | 12/12/2023 |
| | |
| | |
| | |
| | |

Scale 1:100 @A3
 Drawn by GC
 Checked by HC

133 Cumberland Road
 Bristol, BS1 6UX
 Tel: +44 1172510402
 hc@cloverstudio.uk

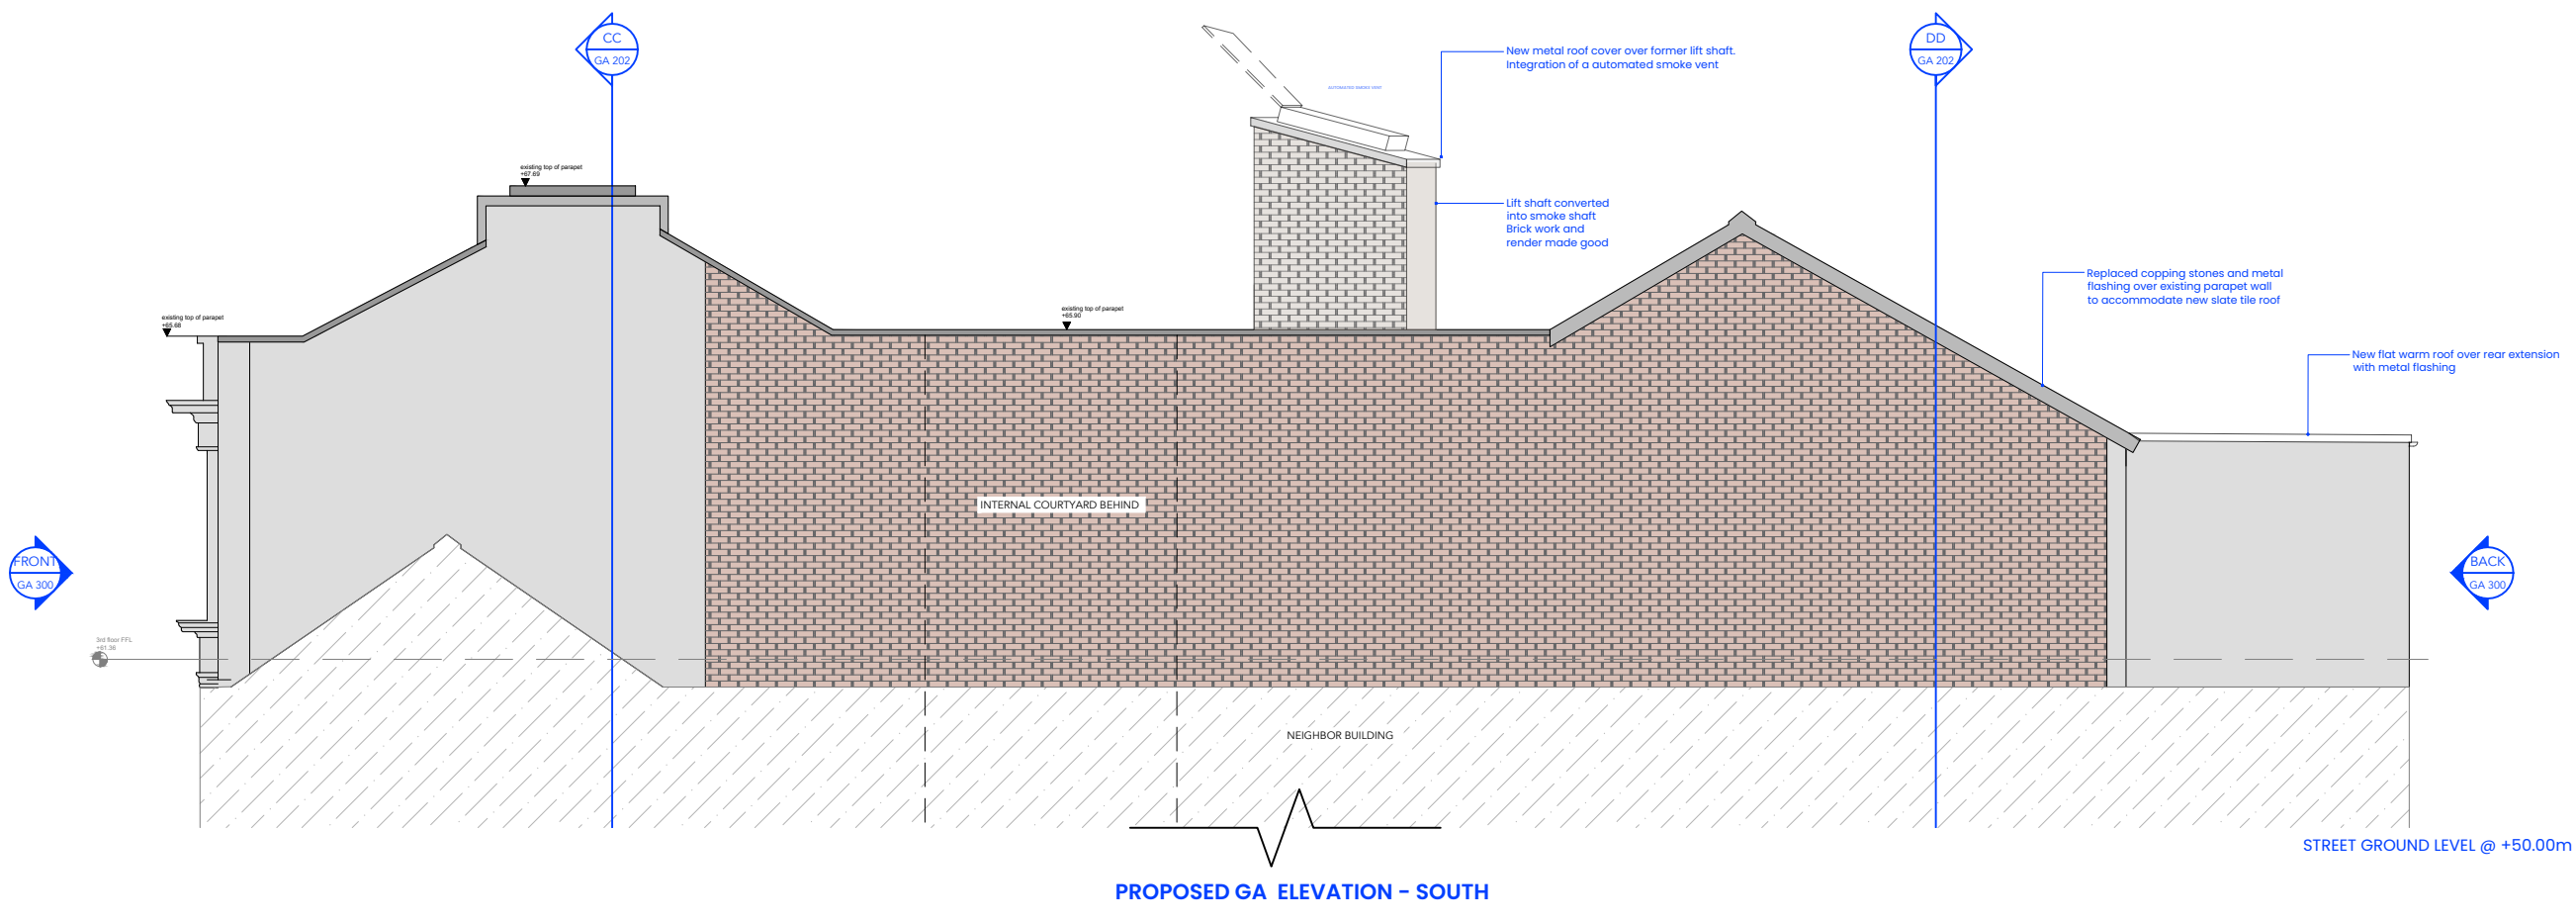



PROPOSED GA ELEVATION - SOUTH

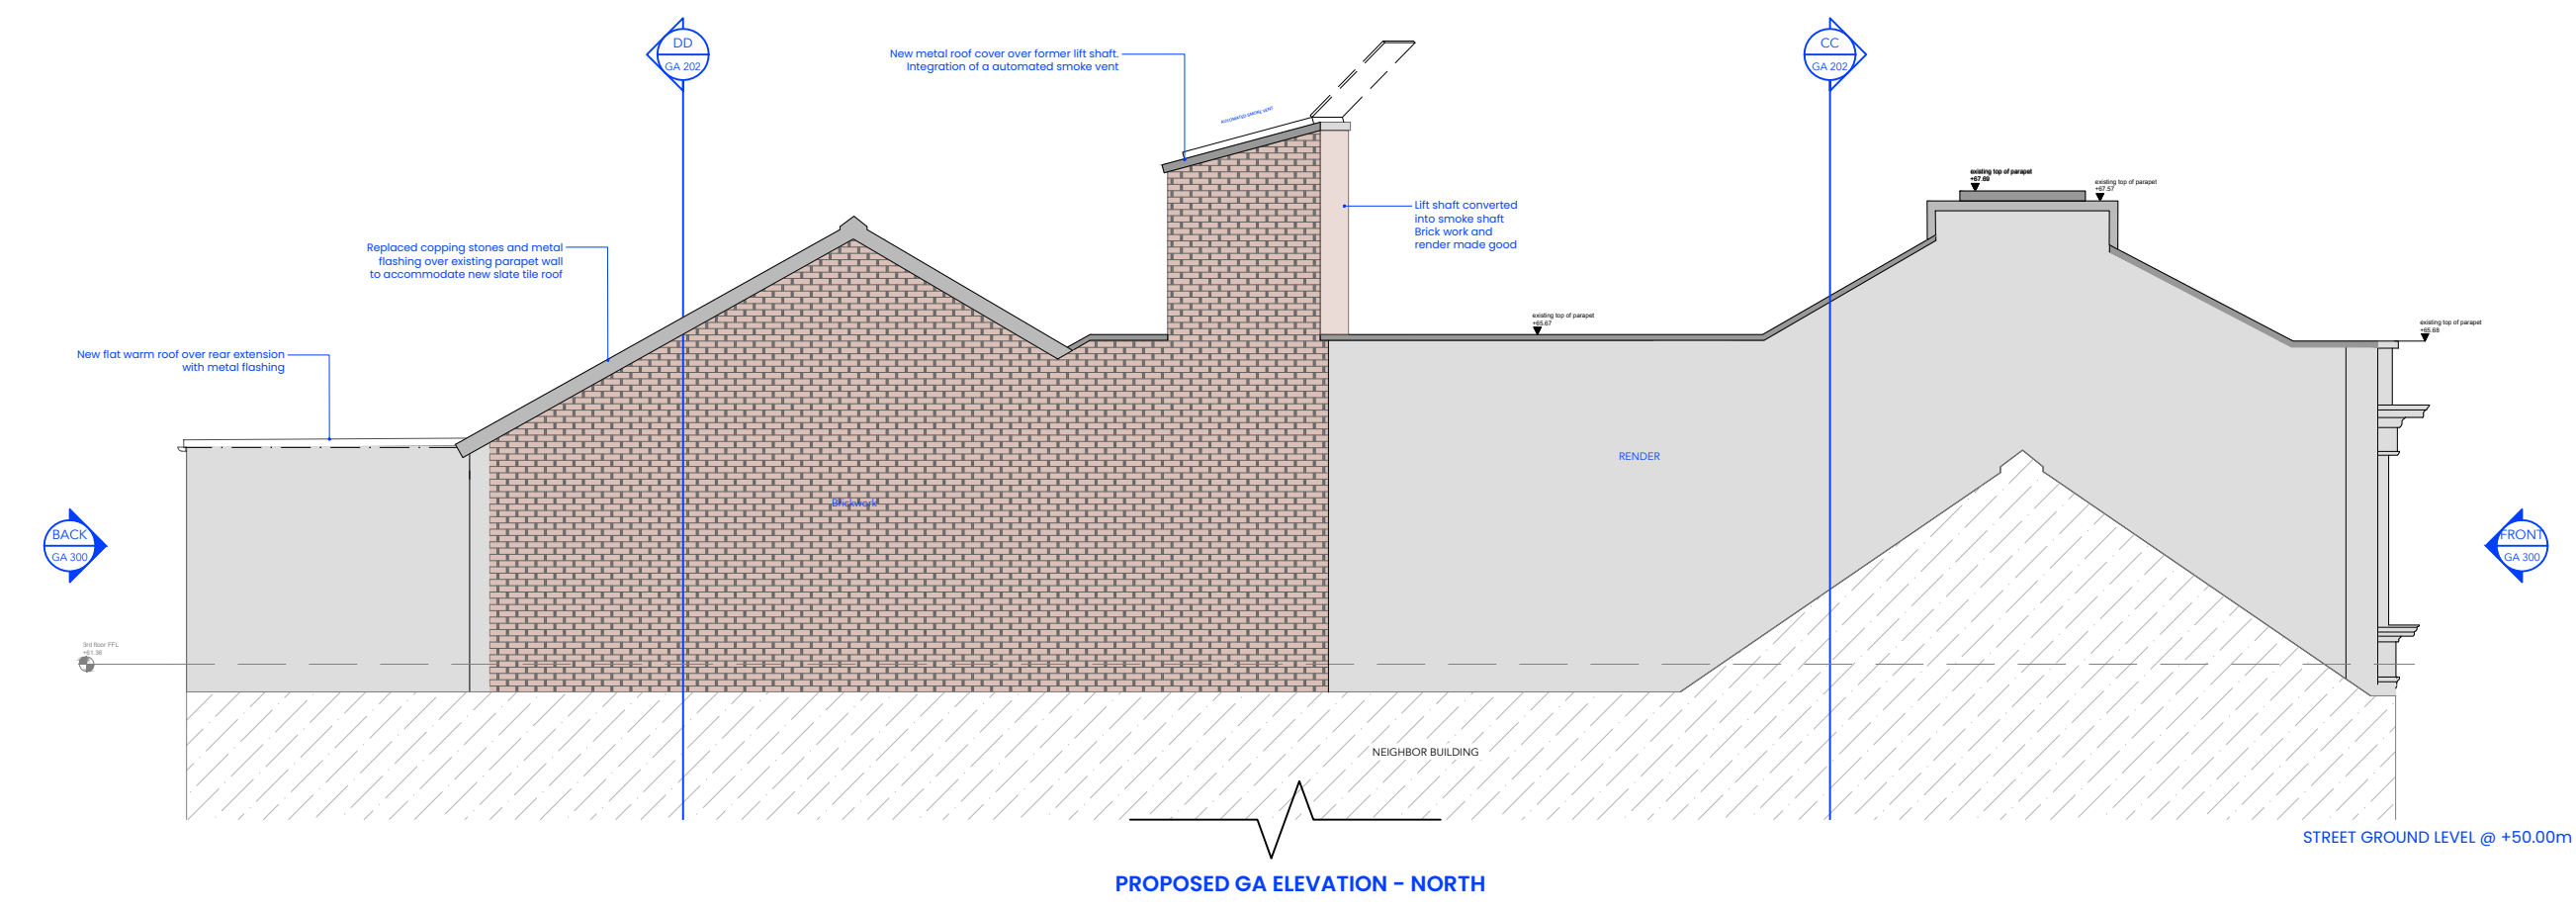


PROPOSED GA ELEVATION - NORTH



Do not scale off this drawing. All measurements to be checked on site. Accuracy of dimensions scaled from drawings is not guaranteed. All dimensions should be taken on site. Contractor shall notify of any discrepancies in dimensions effecting procedures on site and alternative solutions if required shall be agreed prior to proceeding with effected works. This information is provided for design intent. Drawings to be read in conjunction with specification and accompanying schedules. Drawings to be read in conjunction with with accompanying documentation by structural engineer.

 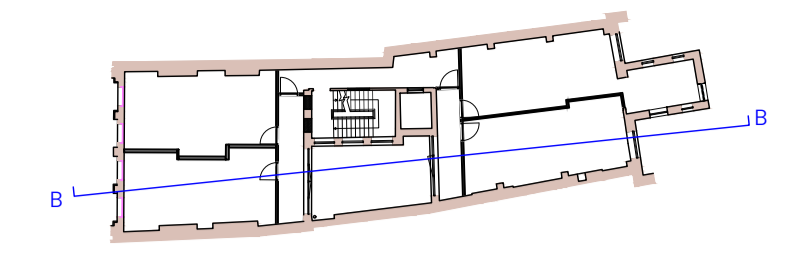



+ 50.00 m
DATUM

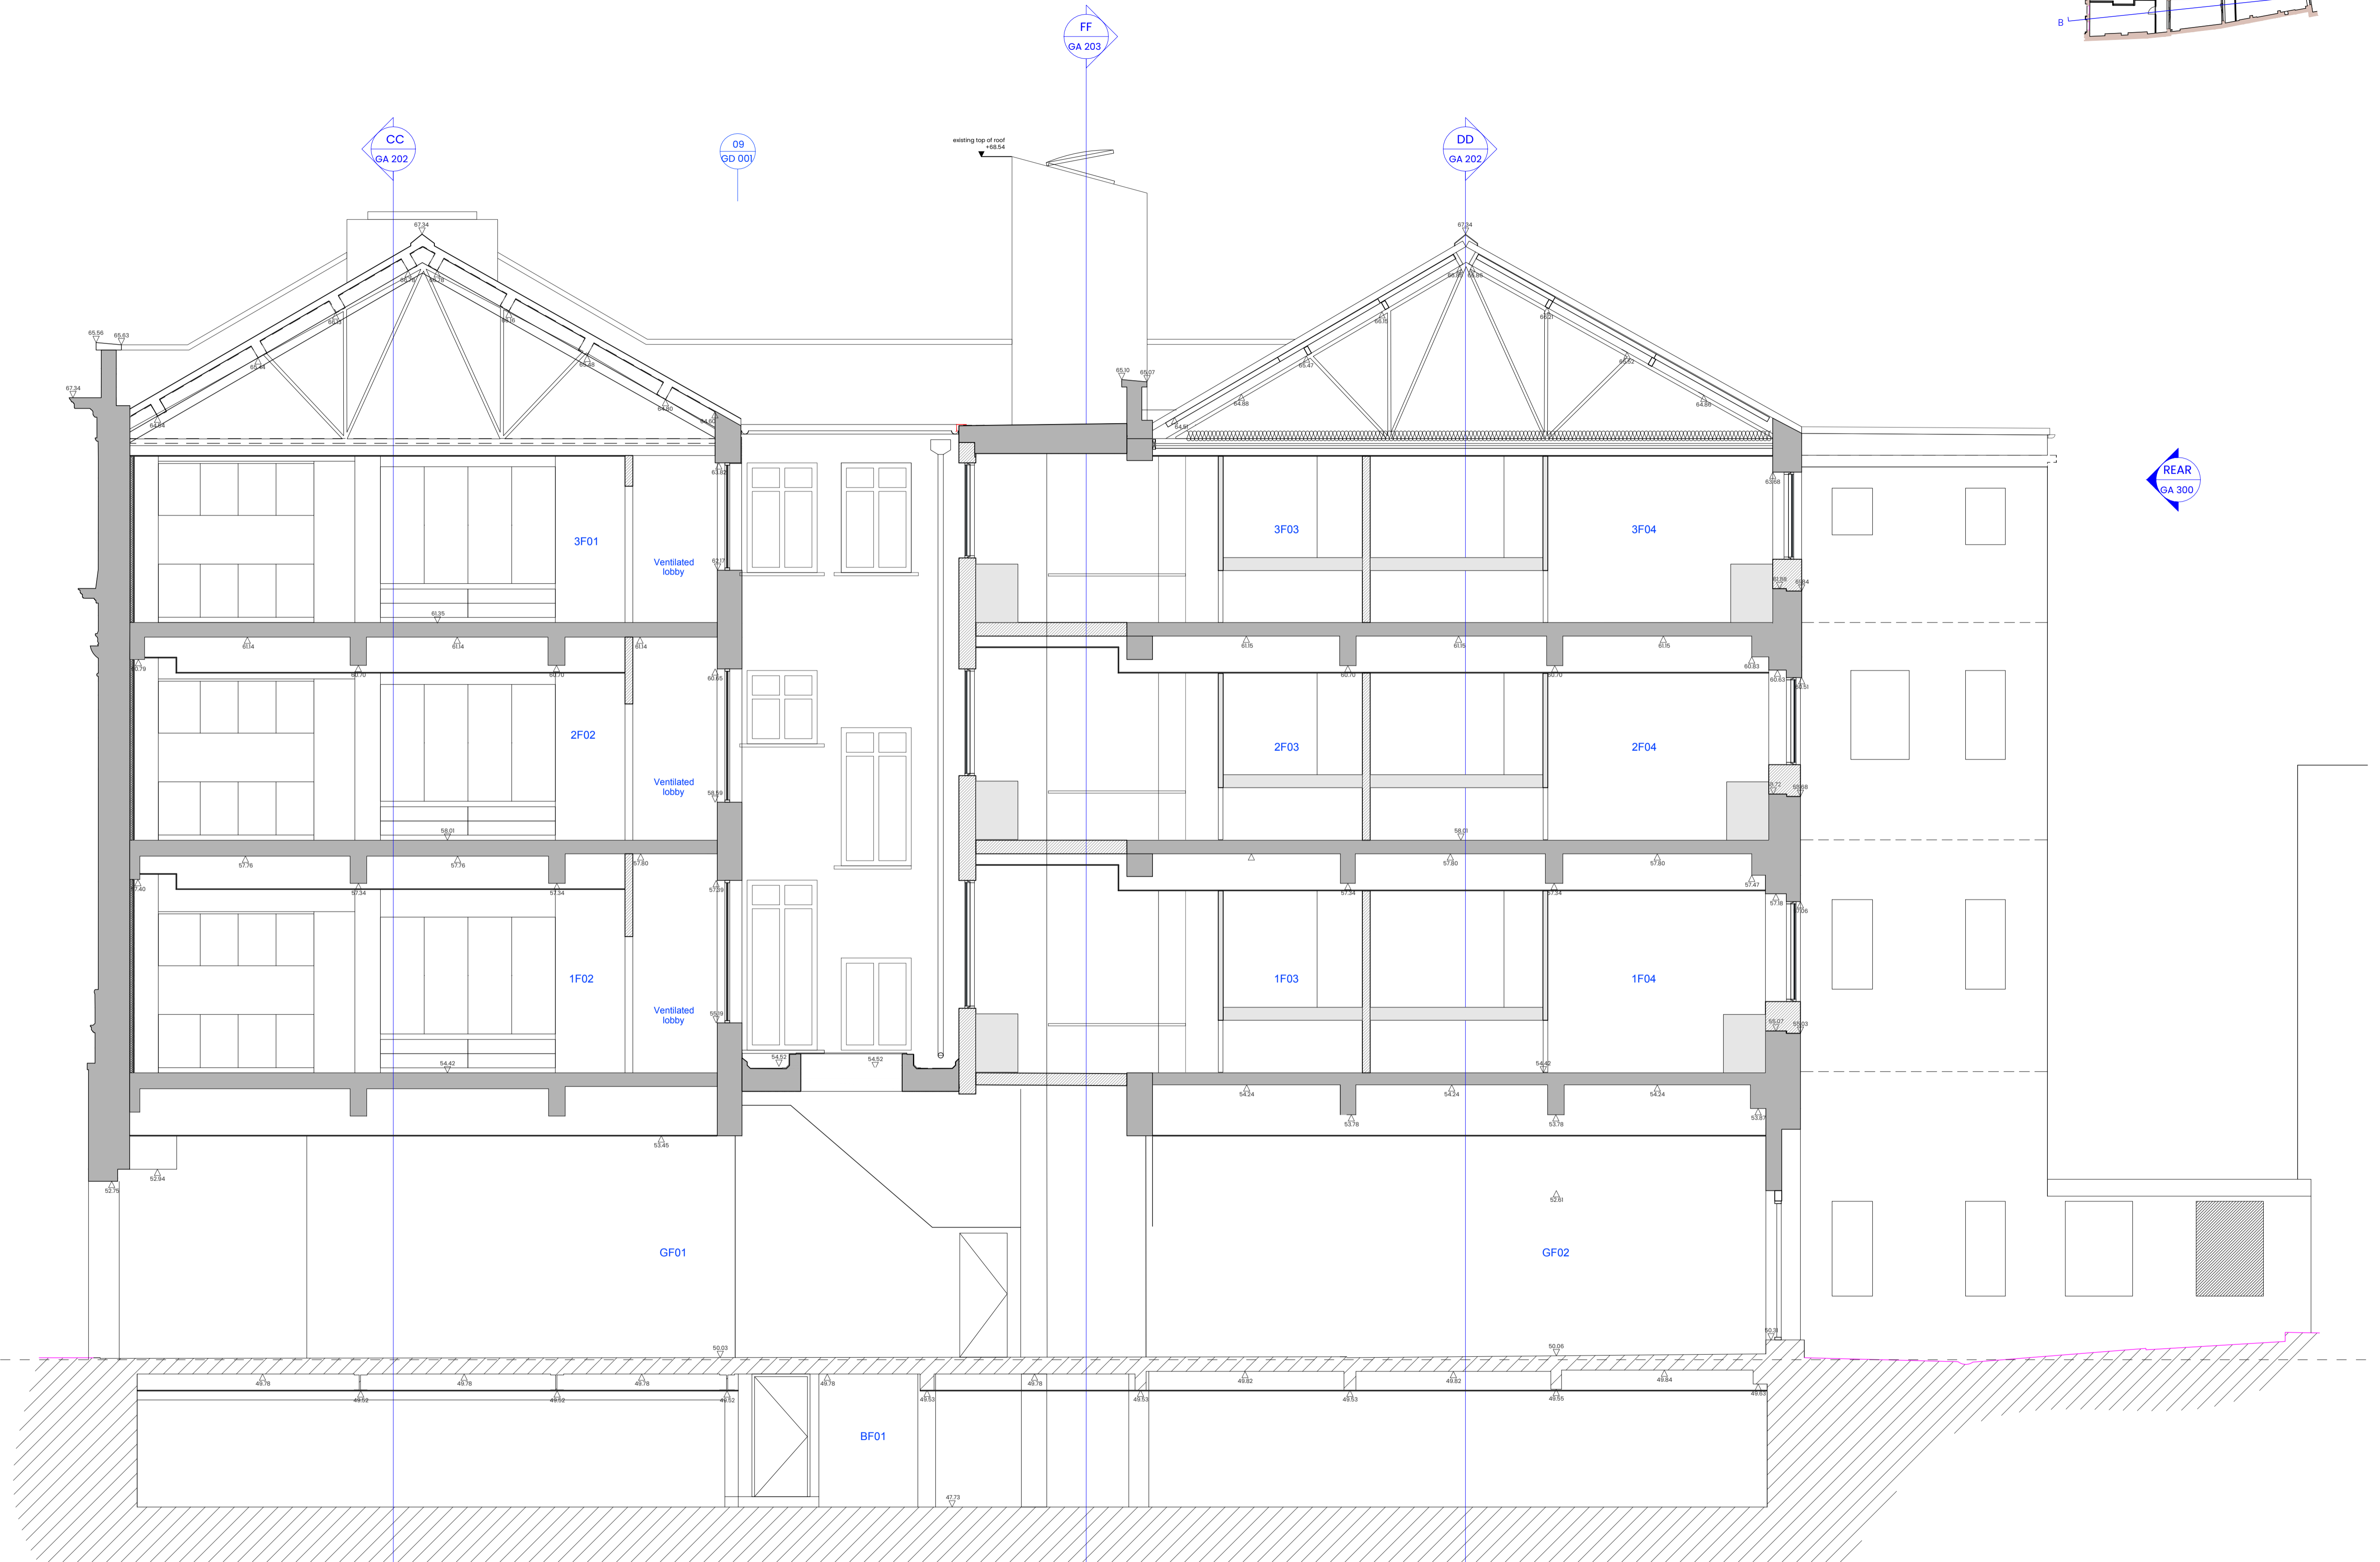


PROPOSED GENERAL ARRANGEMENT SECTION - BB



Do not scale off this drawing. All measurements to be checked on site. Accuracy of dimensions scaled from drawings is not guaranteed. All dimensions should be taken on site. Contractor shall notify of any discrepancies in dimensions affecting procedures on site and alternative solutions if required shall be agreed prior to proceeding with affected works. This information is provided for design intent. Drawings to be read in conjunction with specification and accompanying schedules. Drawings to be read in conjunction with accompanying documentation by structural engineer.

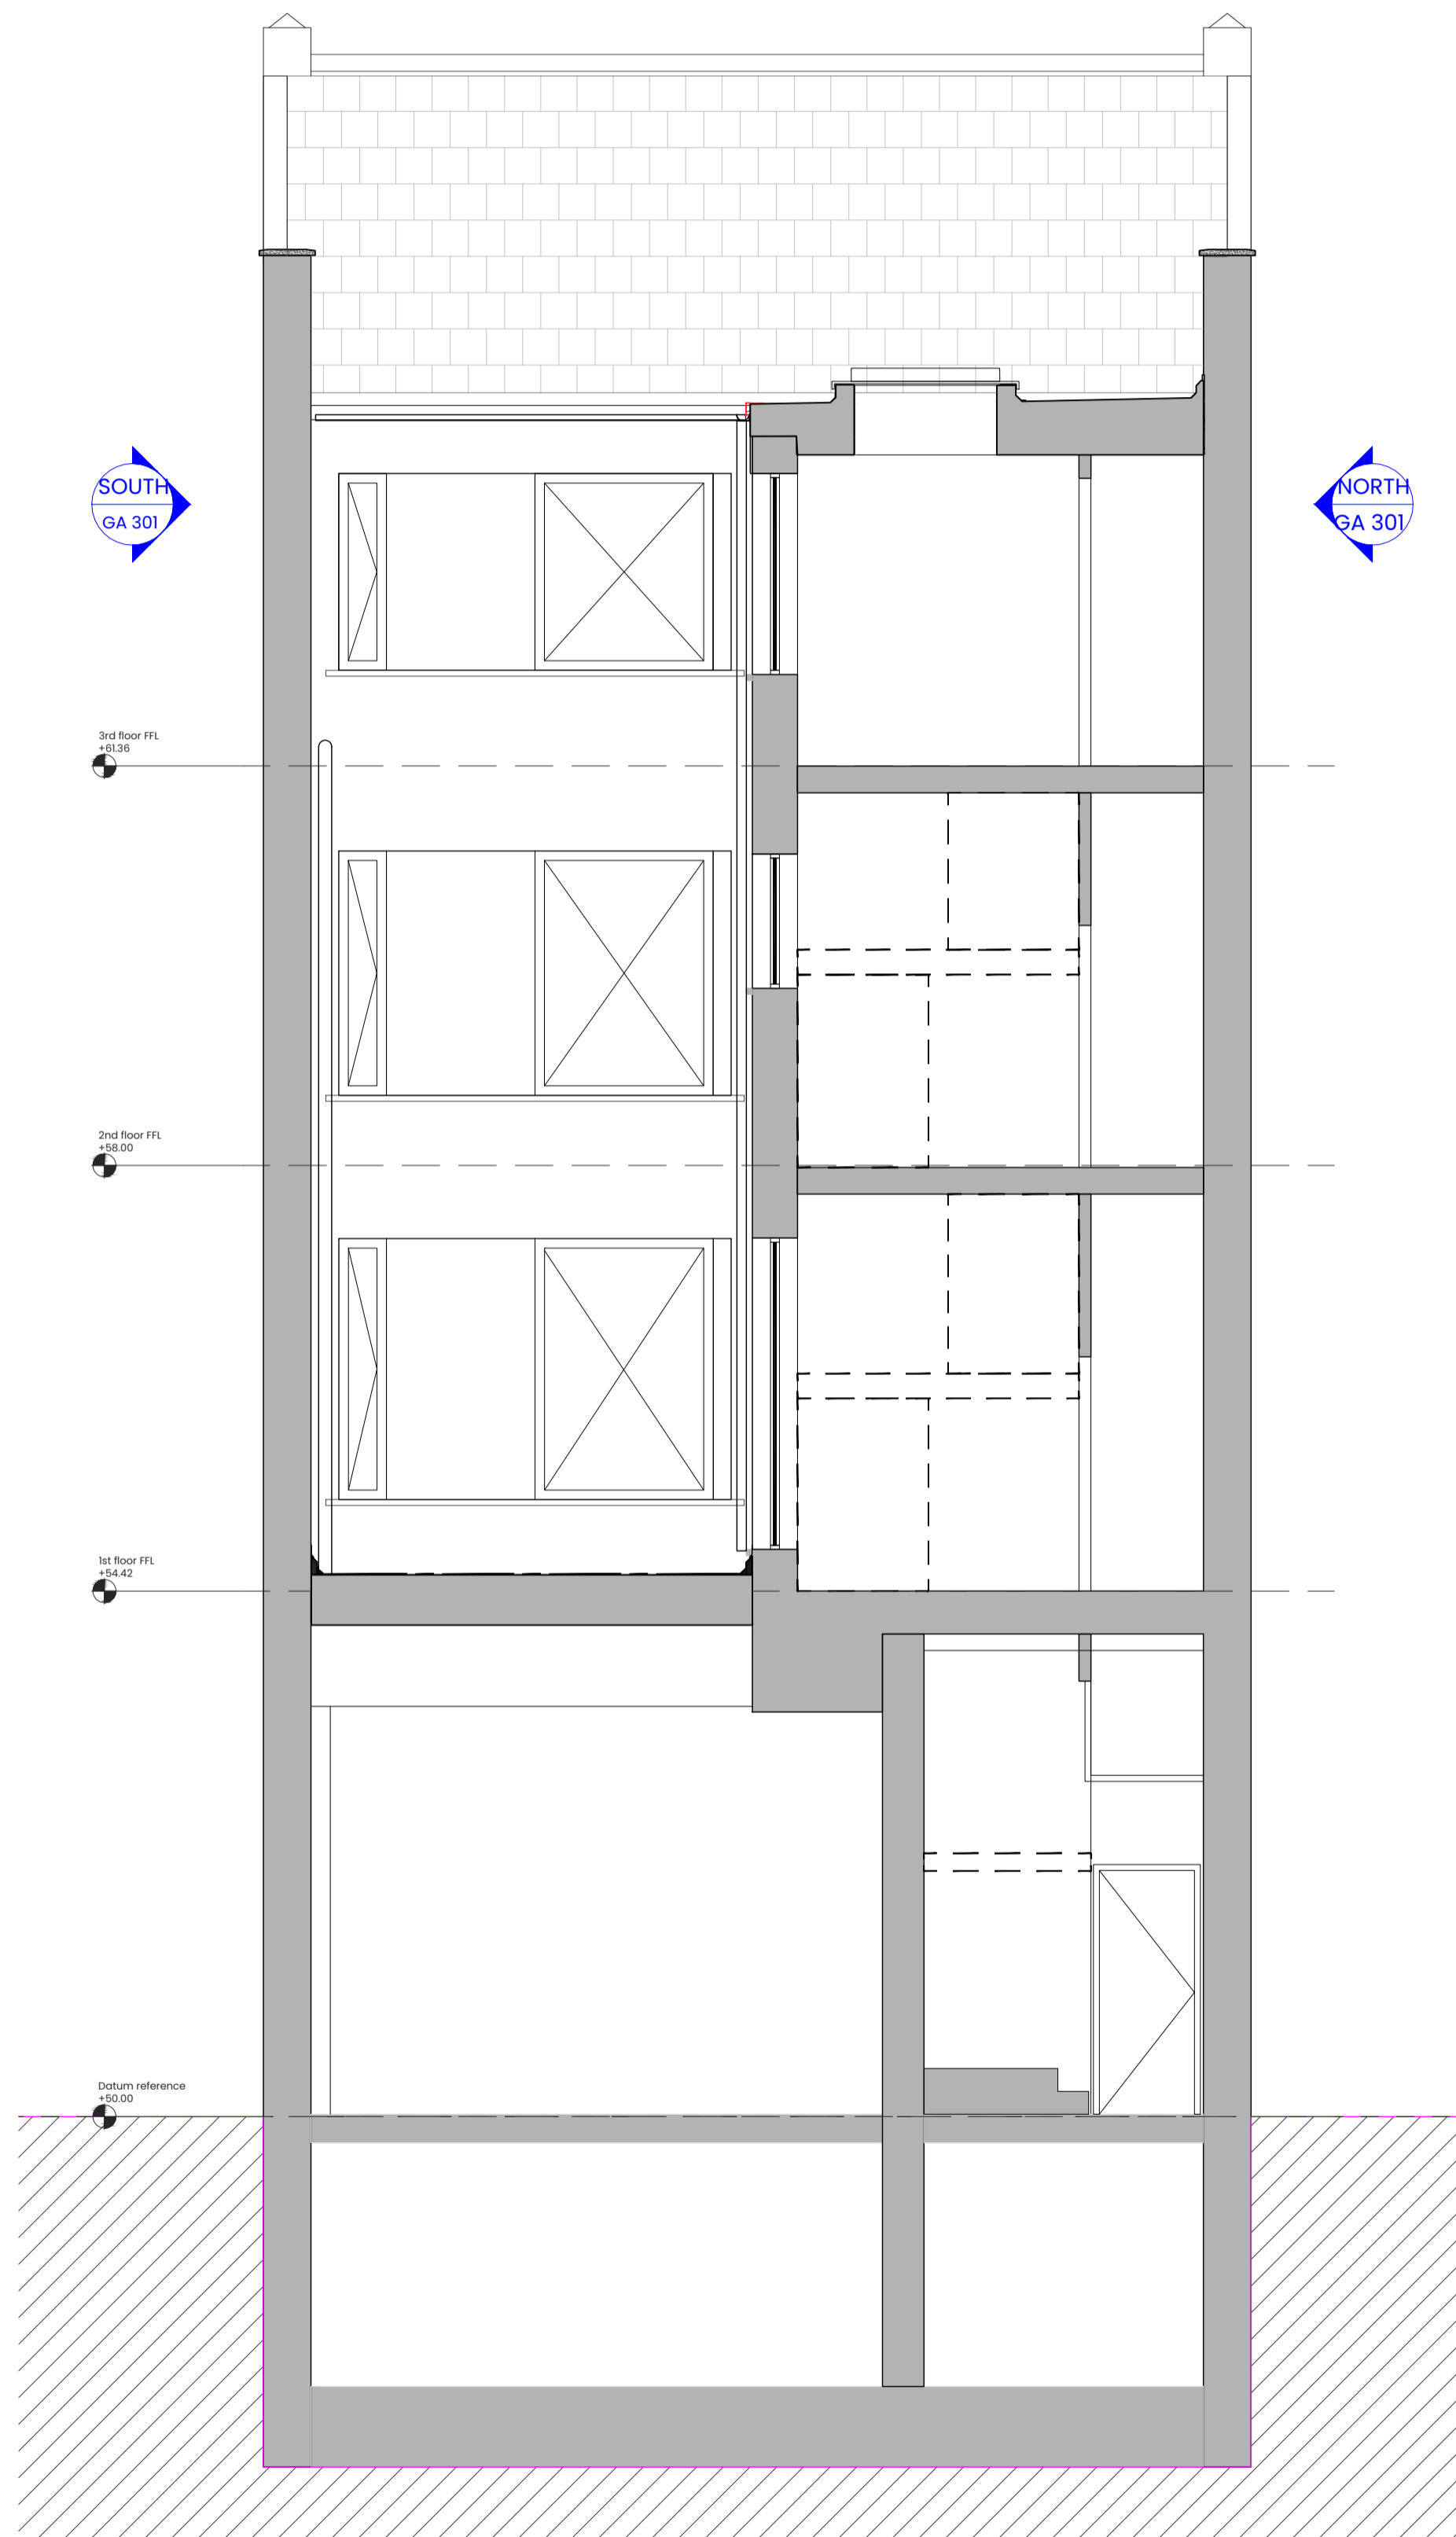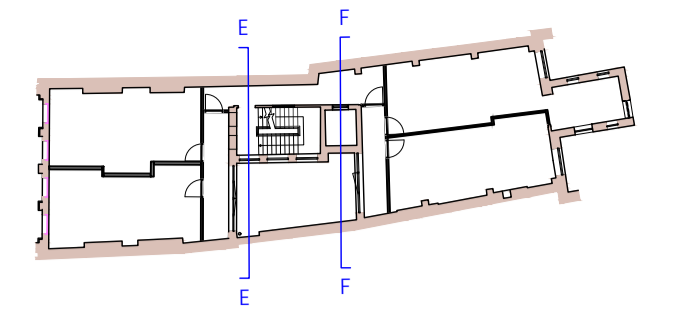

PROPOSED SECTION - EE

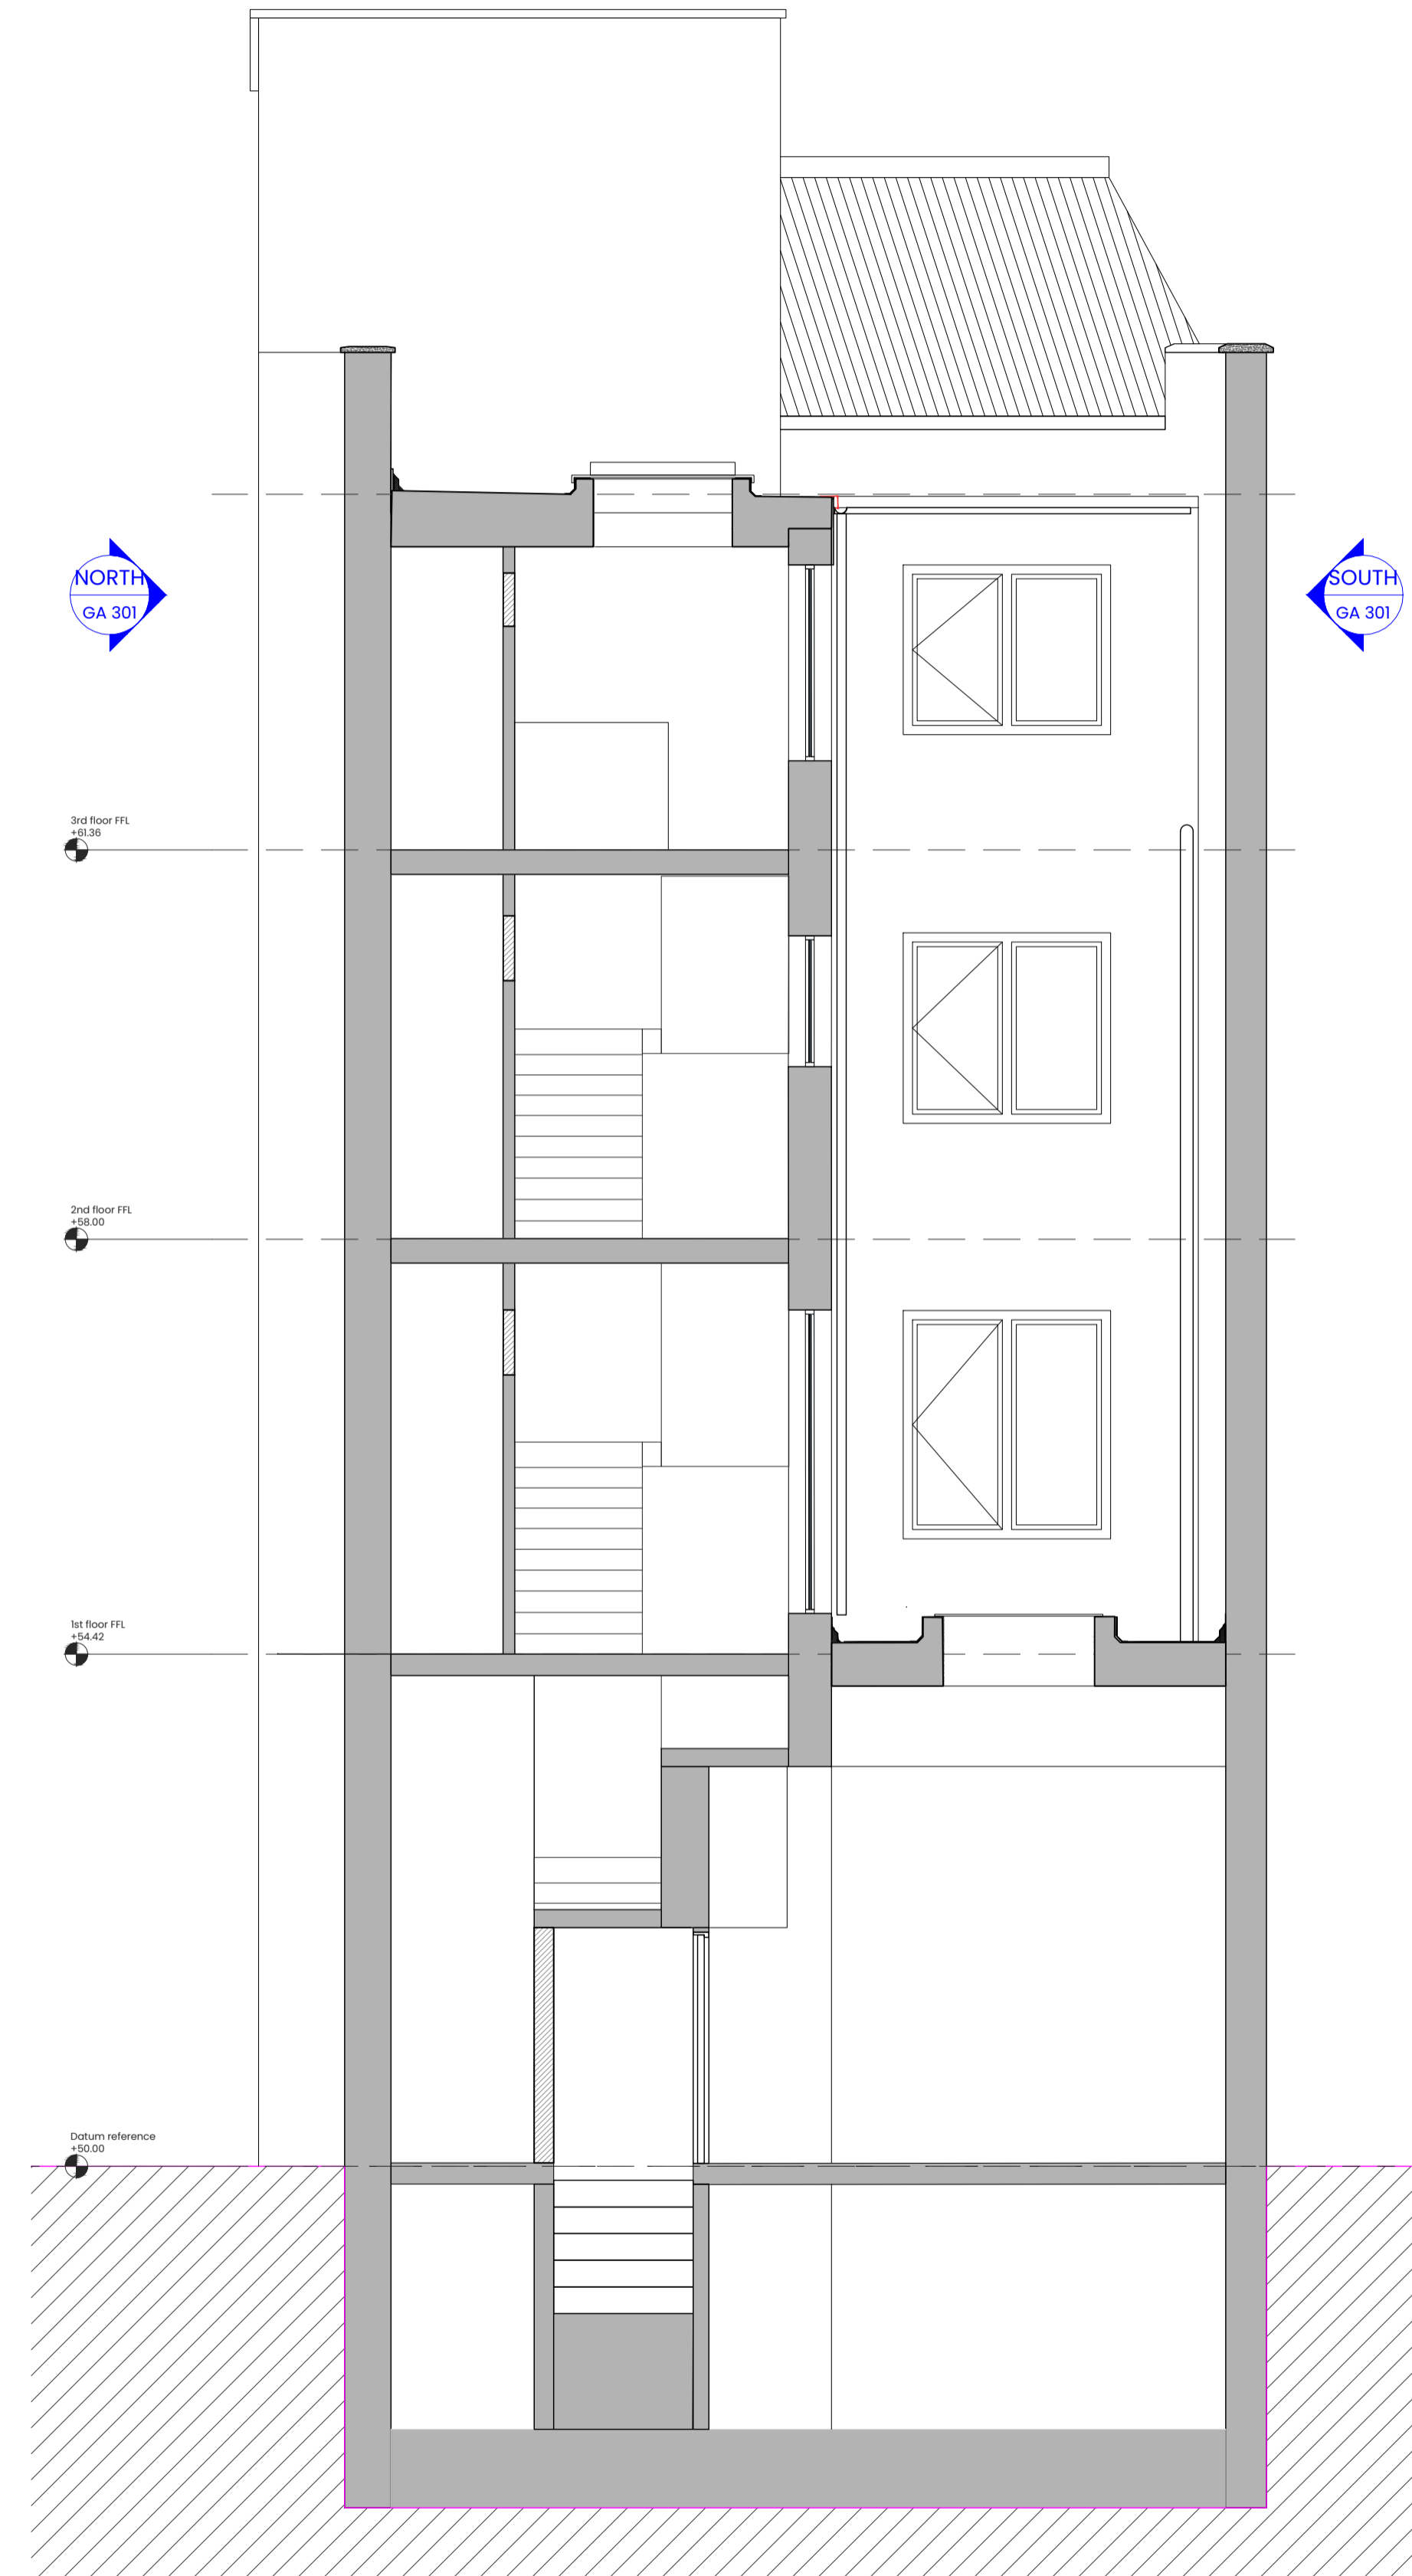

PROPOSED SECTION - GG

| Revision | Date |
|-----------|------------|
| HMA Issue | 12/12/2023 |

| | |
|------------|----------|
| Scale | 1:50 @A1 |
| Drawn by | GC |
| Checked by | HC |



Do not scale off this drawing. All measurements to be checked on site. Accuracy of dimensions scaled from drawings is not guaranteed. All dimensions should be taken on site. Contractor shall notify of any discrepancies in dimensions affecting procedures on site and alternative solutions if required shall be agreed prior to proceeding with effected works. This information is provided for design intent. Drawings to be read in conjunction with specification and accompanying schedules. Drawings to be read in conjunction with with accompanying documentation by structural engineer.

Client: Higgi Haus

Drawing Number:

HH SS GA 101 PLAN_LO

GROUND FLOOR PROPOSED GA PLAN

| Revision | Date |
|-----------|----------|
| NMA ISSUE | 11/12/23 |
| | |
| | |
| | |
| | |
| | |
| | |
| | |

Scale 1:100 @A3
 Drawn by GC
 Checked by HC

Project North:



133 Cumberland Road
 Bristol, BS1 6UX
 Tel: +44 1172510402
 hc@cloverstudio.uk



Do not scale off this drawing. All measurements to be checked on site. Accuracy of dimensions scaled from drawings is not guaranteed. All dimensions should be taken on site. Contractor shall notify of any discrepancies in dimensions effecting procedures on site and alternative solutions if required shall be agreed prior to proceeding with effected works. This information is provided for design intent. Drawings to be read in conjunction with specification and accompanying schedules. Drawings to be read in conjunction with with accompanying documentation by structural engineer.

Client: Higgi Haus

Drawing Number:

HH SS GA 102 PLAN-L1

FIRST FLOOR PROPOSED GA PLAN

| Revision | Date |
|-----------|----------|
| NMA Issue | 12/12/23 |
| | |
| | |
| | |
| | |
| | |
| | |
| | |
| | |
| | |
| | |
| | |
| | |
| | |
| | |

Scale: 1:100 @A3
 Drawn by: GC
 Checked by: HC

Project North:



133 Cumberland Road
 Bristol, BS1 6UX
 Tel: +44 1172510402
 hc@cloverstudio.uk

CLOVER STUDIO



Do not scale off this drawing. All measurements to be checked on site. Accuracy of dimensions scaled from drawings is not guaranteed. All dimensions should be taken on site. Contractor shall notify of any discrepancies in dimensions effecting procedures on site and alternative solutions if required shall be agreed prior to proceeding with effected works. This information is provided for design intent. Drawings to be read in conjunction with specification and accompanying schedules. Drawings to be read in conjunction with with accompanying documentation by structural engineer.



Client: Higgi Haus

Drawing Number:

HH SS GA 103 PLAN-L2

**SECOND FLOOR
PROPOSED GA PLAN**


| Revision | Date |
|-----------|----------|
| NMA Issue | 12/12/23 |
| | |
| | |
|------------|-----------|
| Scale | 1:100 @A3 |
| Drawn by | GC |
| Checked by | HC |

Project North:



133 Cumberland Road
Bristol, BS1 6UX
Tel: +44 1172510402
hc@cloverstudio.uk

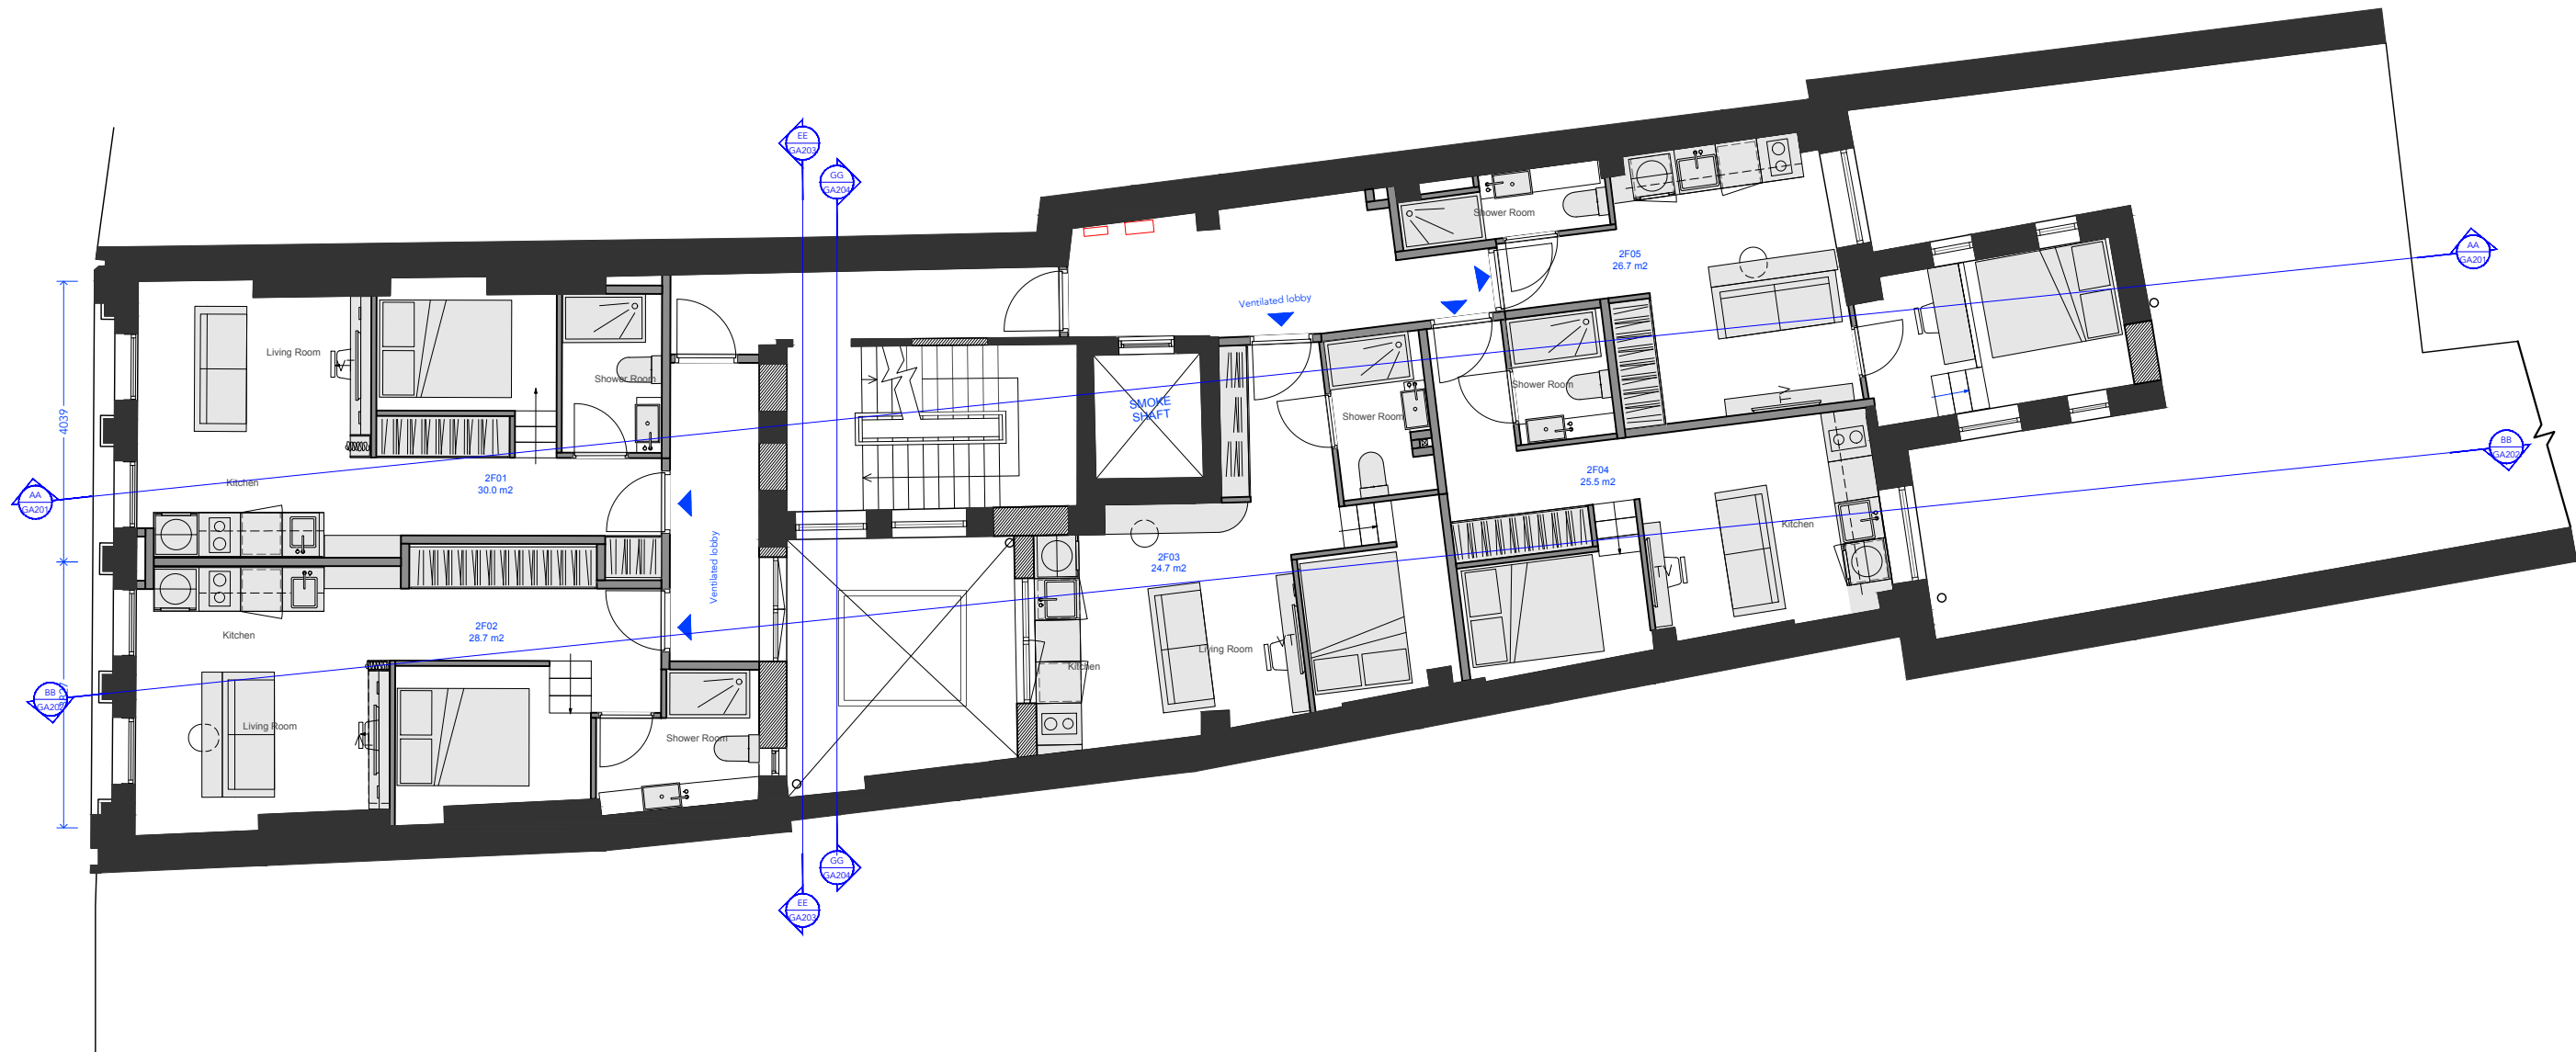

Do not scale off this drawing. All measurements to be checked on site. Accuracy of dimensions scaled from drawings is not guaranteed. All dimensions should be taken on site. Contractor shall notify of any discrepancies in dimensions effecting procedures on site and alternative solutions if required shall be agreed prior to proceeding with effected works. This information is provided for design intent. Drawings to be read in conjunction with specification and accompanying schedules. Drawings to be read in conjunction with with accompanying documentation by structural engineer.



Client: Higgi Haus

Drawing Number:

HH SS GA 104 PLAN-L3

THIRD FLOOR
PROPOSED GA PLAN

| Revision | Date |
|-----------|----------|
| NMA Issue | 12/12/23 |
| | |
| | |
Scale 1:100 @A3
Drawn by GC
Checked by HC

Project North:



133 Cumberland Road
Bristol, BS1 6UX
Tel: +44 1172510402
hc@cloverstudio.uk

CLOVER STUDIO

 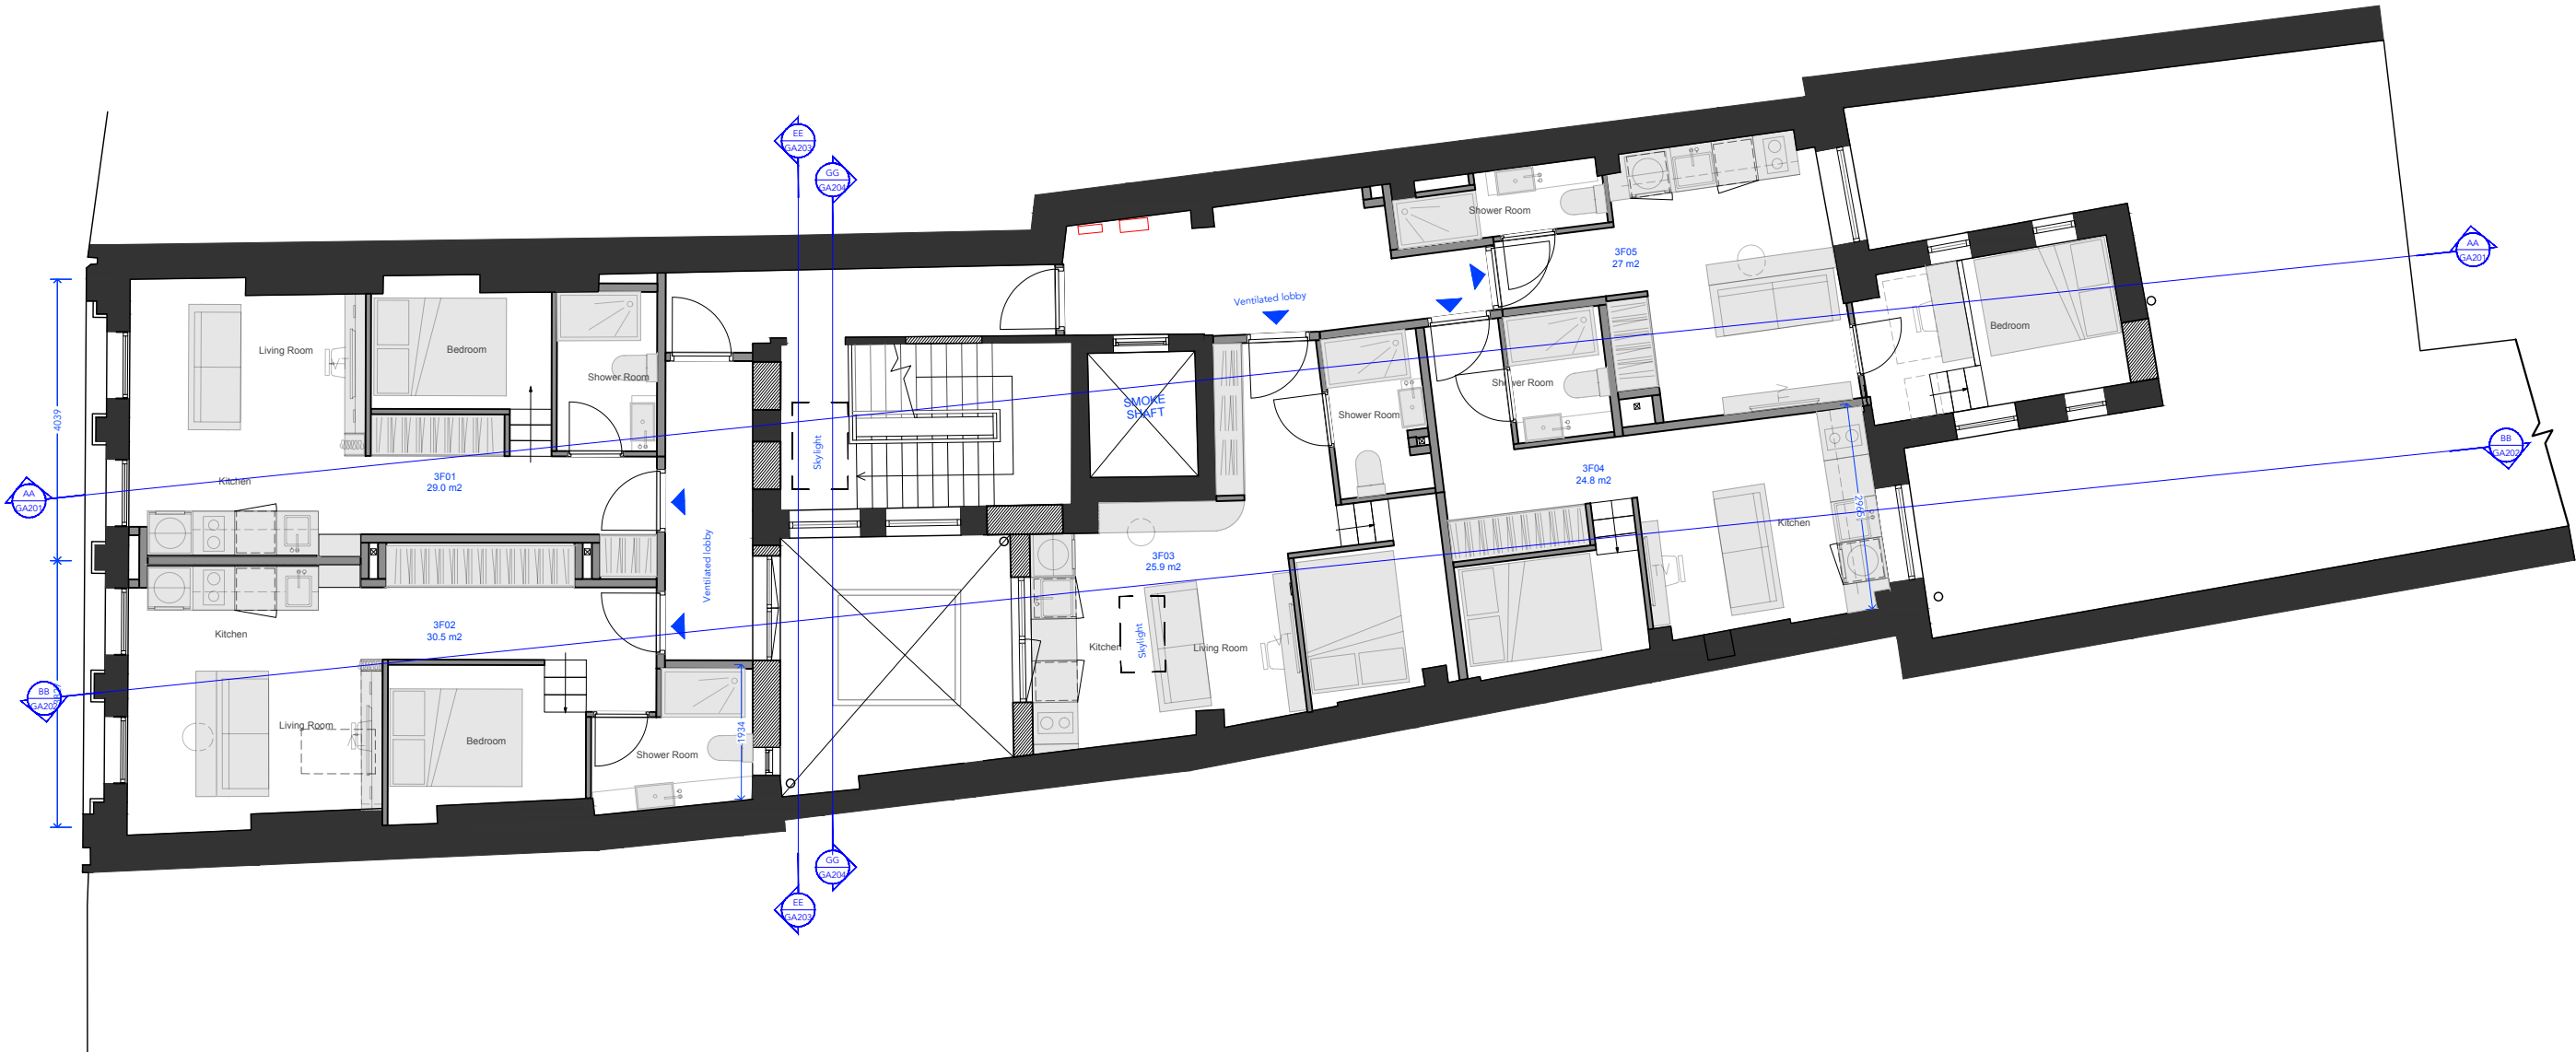

Do not scale off this drawing. All measurements to be checked on site. Accuracy of dimensions scaled from drawings is not guaranteed. All dimensions should be taken on site. Contractor shall notify of any discrepancies in dimensions effecting procedures on site and alternative solutions if required shall be agreed prior to proceeding with effected works. This information is provided for design intent. Drawings to be read in conjunction with specification and accompanying schedules. Drawings to be read in conjunction with with accompanying documentation by structural engineer.

Client: Higgi Haus

Drawing Number:

HH SS GA 105
ROOF PLAN

ROOF
PROPOSED GA PLAN


| Revision | Date |
|-----------|----------|
| NMA Issue | 12/12/23 |
| | |
| | |
| | |
| | |
| | |
| | |
| | |
| | |
| | |

Scale: 1:100 @A3
 Drawn by: GC
 Checked by: HC

Project North:



133 Cumberland Road
 Bristol, BS1 6UX
 Tel: +44 1172510402
 hc@cloverstudio.uk

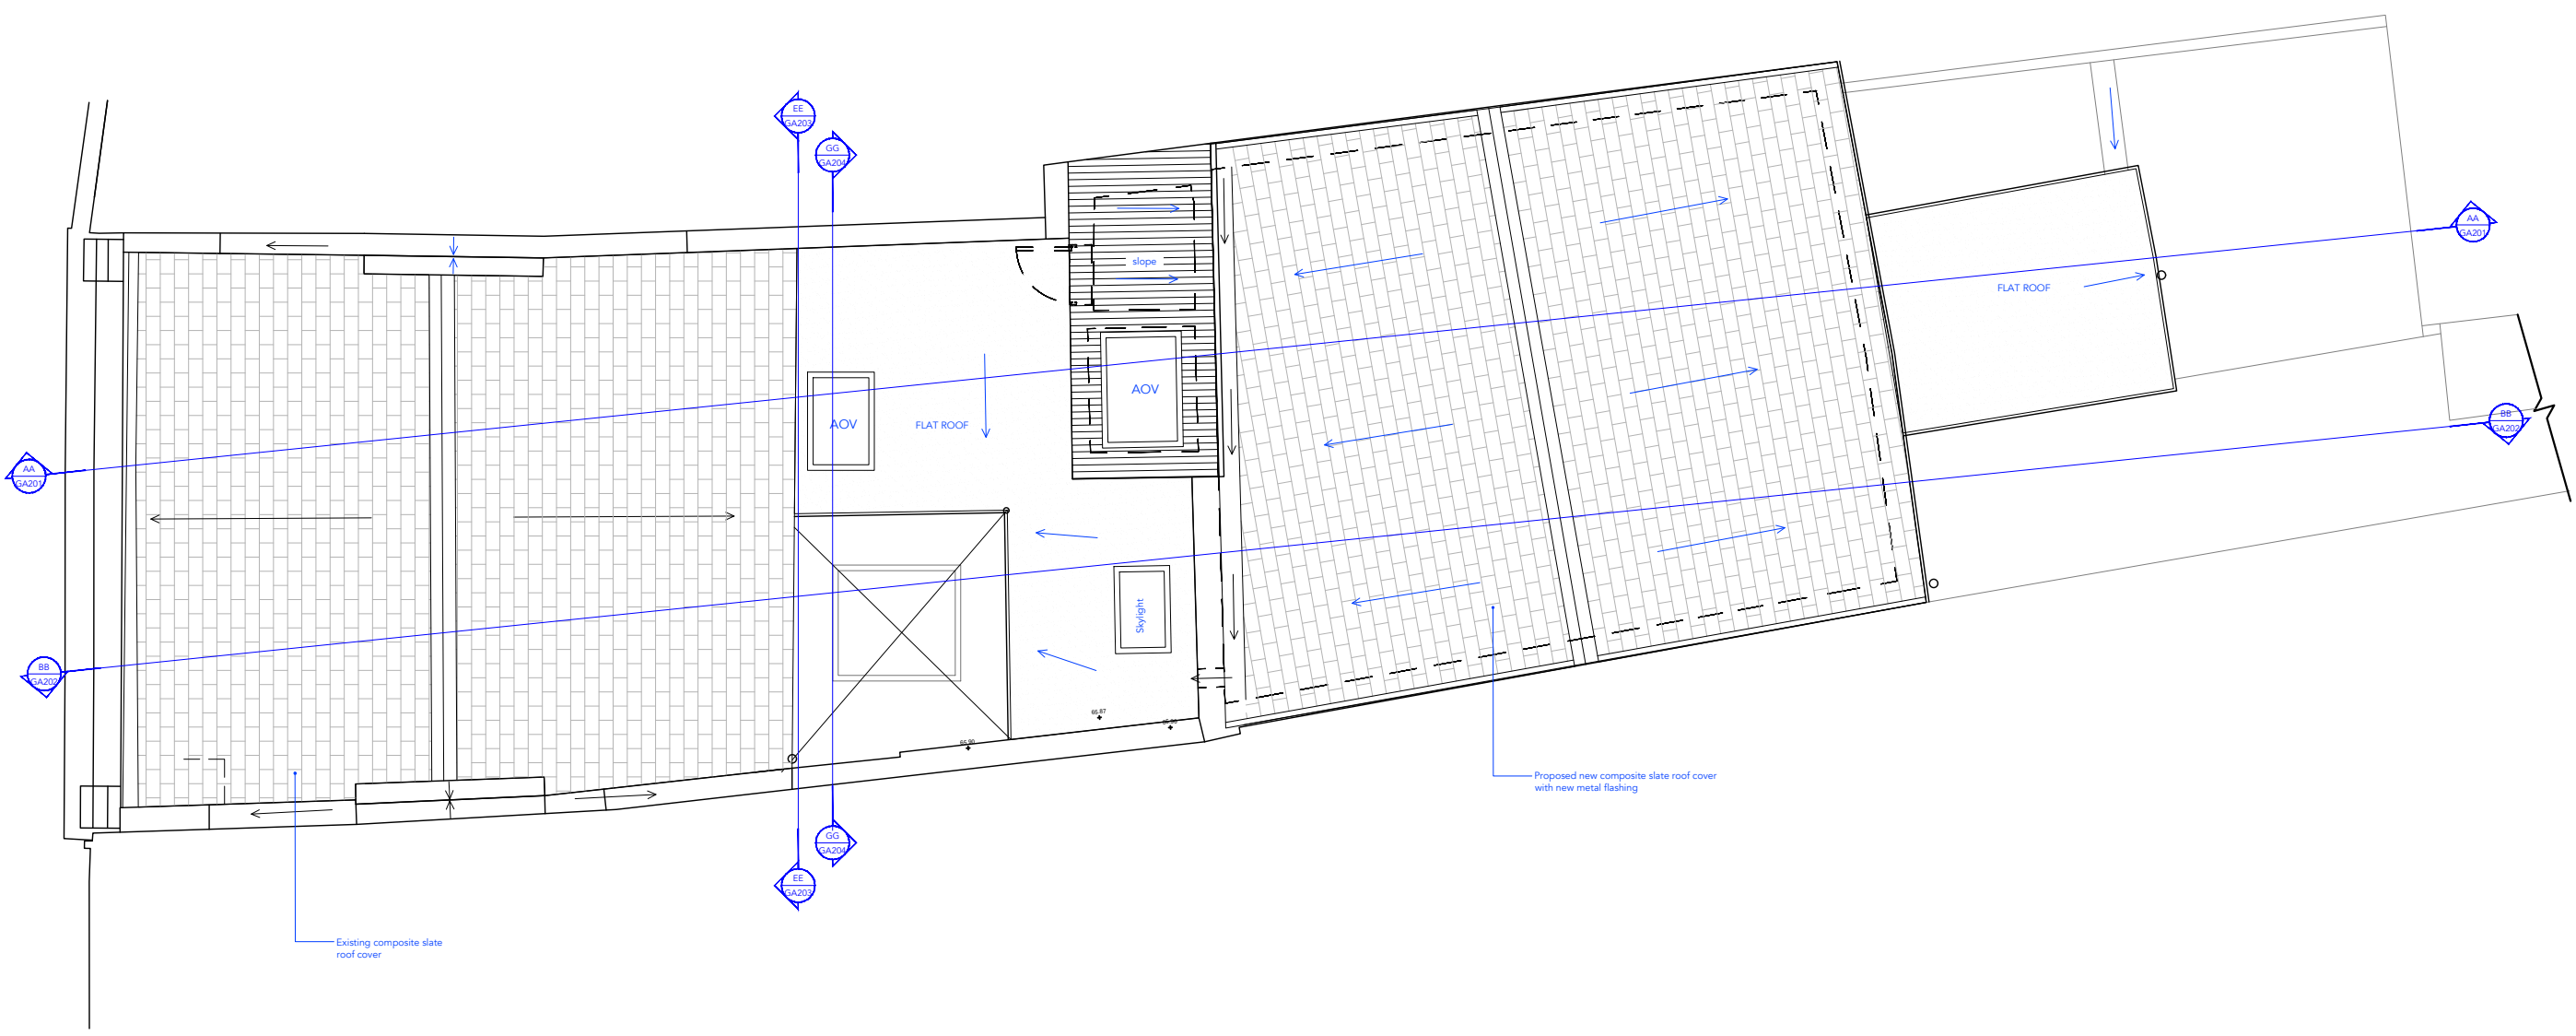

Do not scale off this drawing. All measurements to be checked on site. Accuracy of dimensions scaled from drawings is not guaranteed. All dimensions should be taken on site. Contractor shall notify of any discrepancies in dimensions effecting procedures on site and alternative solutions if required shall be agreed prior to proceeding with effected works. This information is provided for design intent. Drawings to be read in conjunction with specification and accompanying schedules. Drawings to be read in conjunction with with accompanying documentation by structural engineer.