

Client: Higgi Haus

Drawing Number:

HH ST EX 300

FRONT AND REAR ELEVATIONS
EXISTING


Revision NMA issue Date 12/12/2023

Scale 1:100 @A3
Drawn by GC
Checked by HC

133 Cumberland Road
Bristol, BS1 6UX
Tel: +44 1172510402
hc@cloverstudio.uk




EXISTING ELEVATION - FRONT

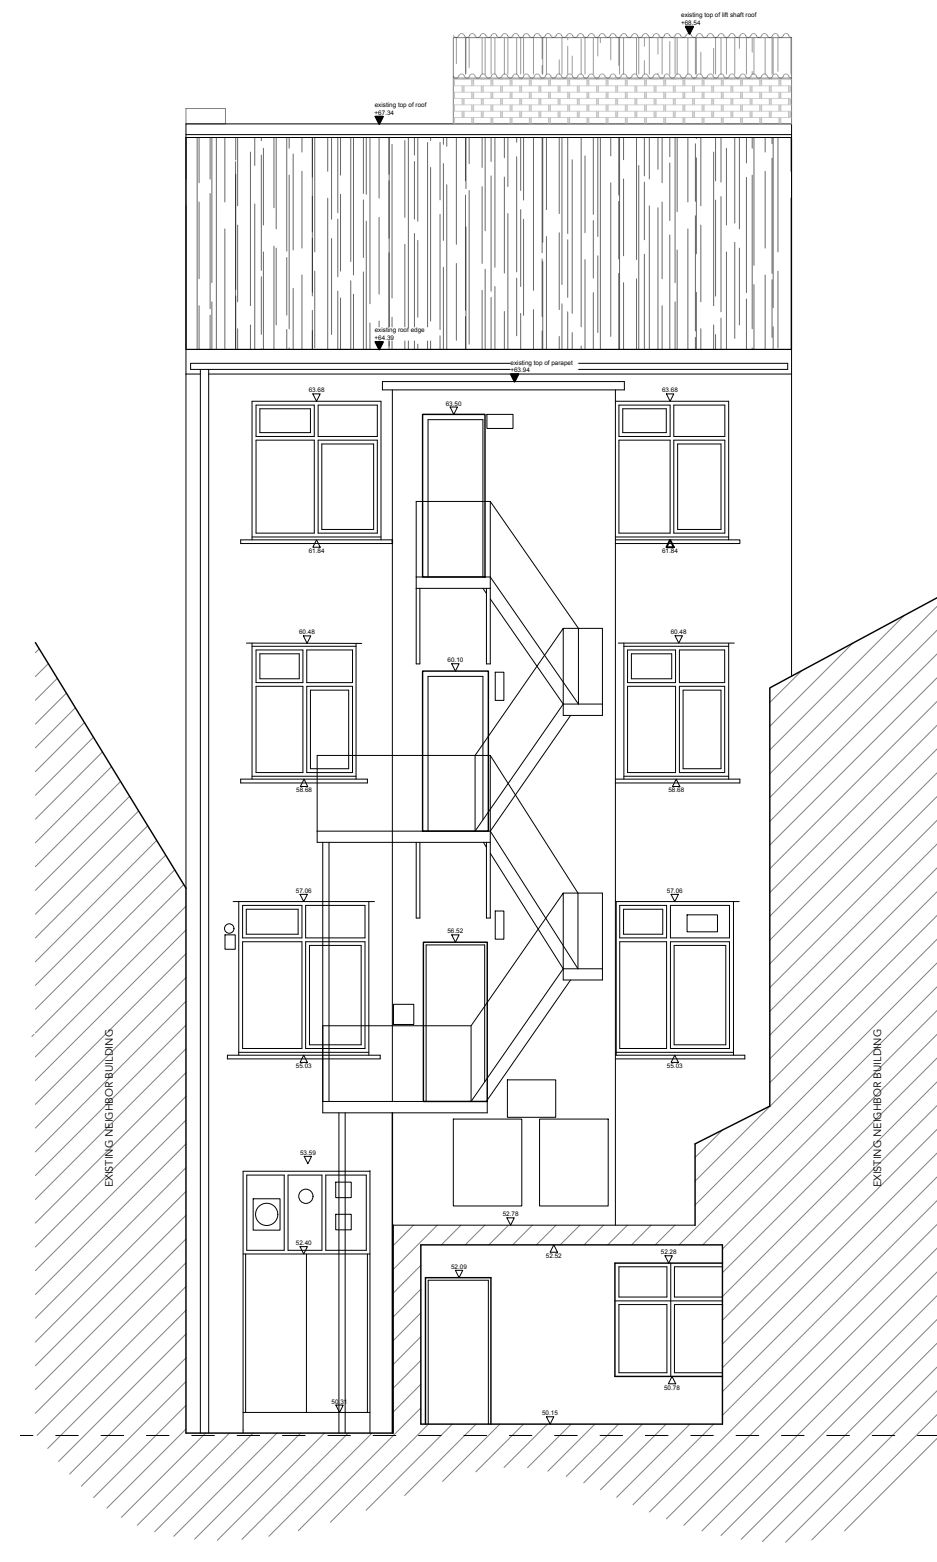


EXISTING ELEVATION - REAR

Do not scale off this drawing. All measurements to be checked on site. Accuracy of dimensions scaled from drawings is not guaranteed. All dimensions should be taken on site. Contractor shall notify of any discrepancies in dimensions effecting procedures on site and alternative solutions if required shall be agreed prior to proceeding with effected works. This information is provided for design intent. Drawings to be read in conjunction with specification and accompanying schedules. Drawings to be read in conjunction with with accompanying documentation by structural engineer.



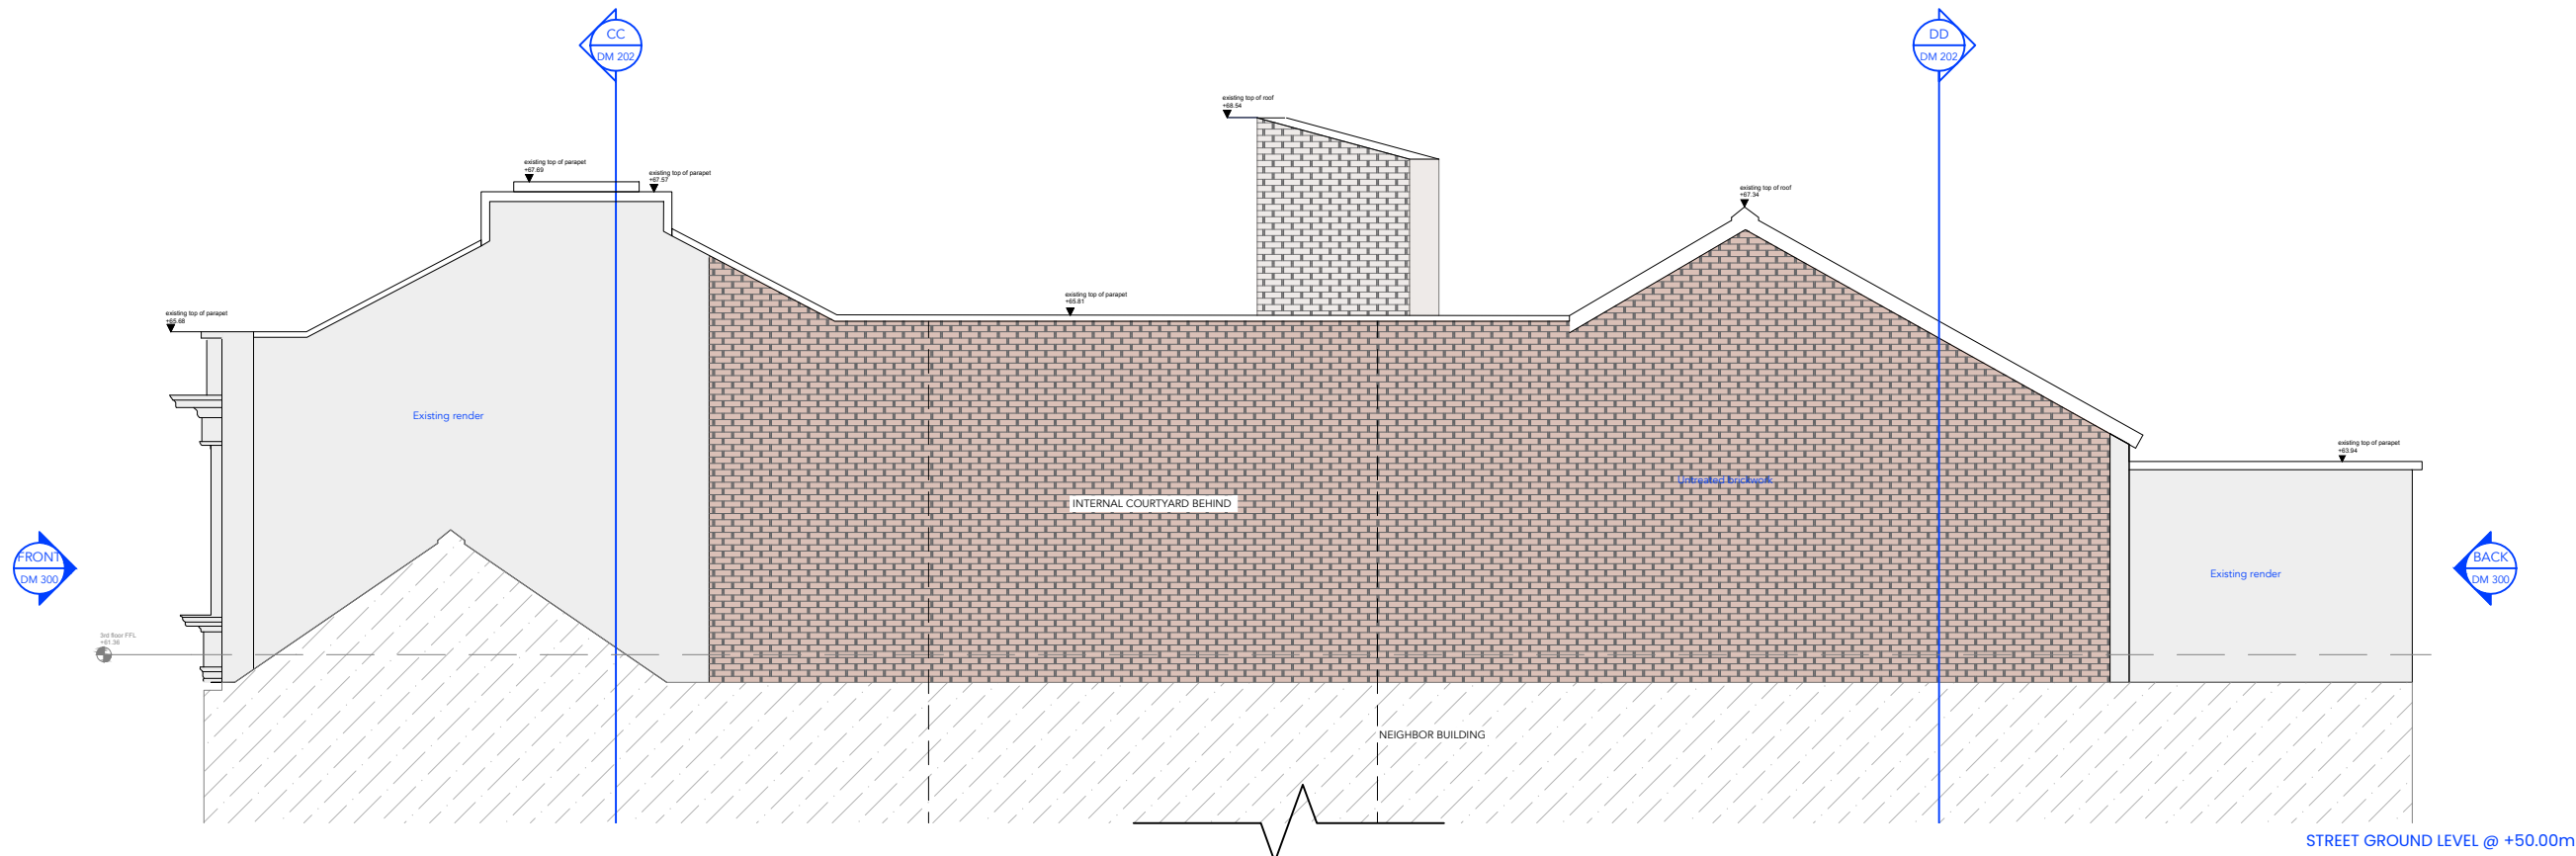



EXISTING ELEVATION - SOUTH

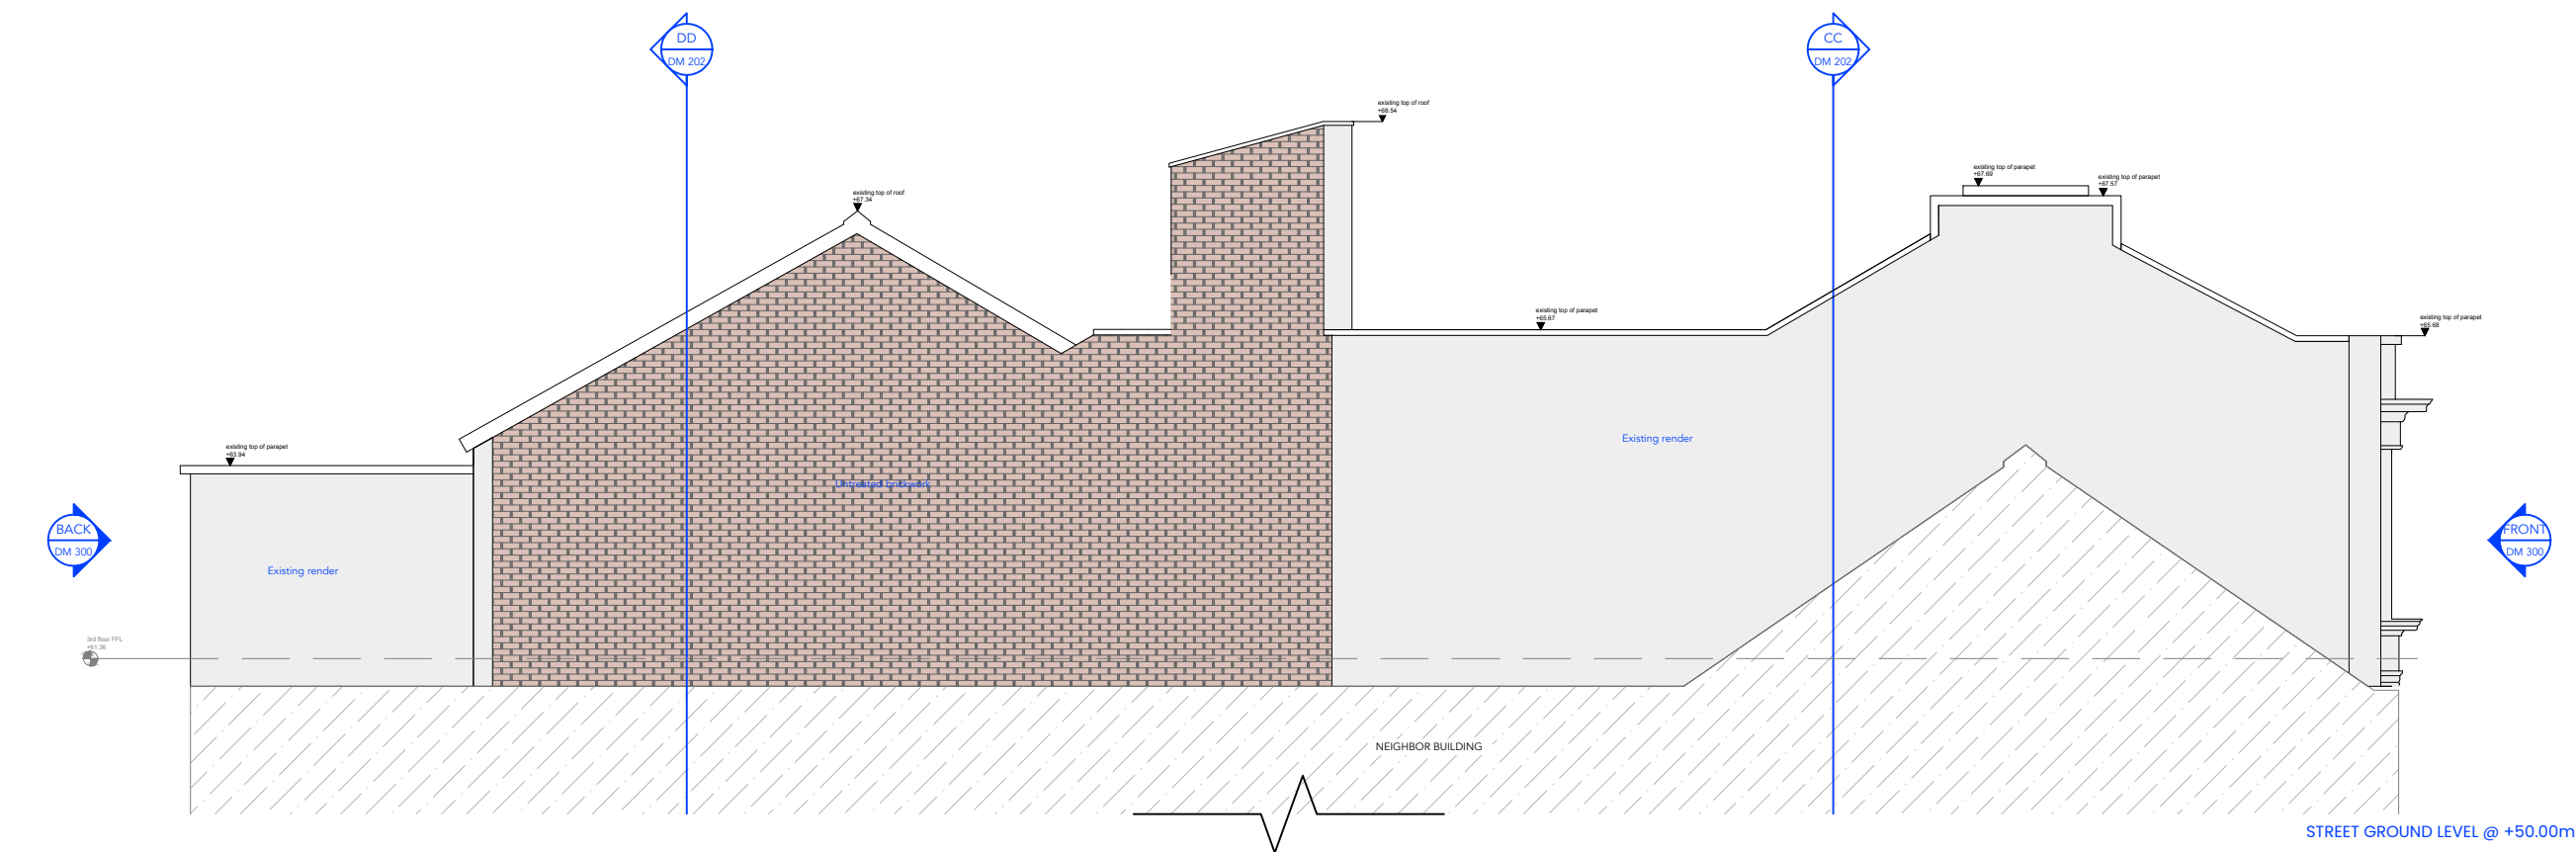

EXISTING ELEVATION - NORTH

Do not scale off this drawing. All measurements to be checked on site. Accuracy of dimensions scaled from drawings is not guaranteed. All dimensions should be taken on site. Contractor shall notify of any discrepancies in dimensions effecting procedures on site and alternative solutions if required shall be agreed prior to proceeding with effected works. This information is provided for design intent. Drawings to be read in conjunction with specification and accompanying schedules. Drawings to be read in conjunction with with accompanying documentation by structural engineer.





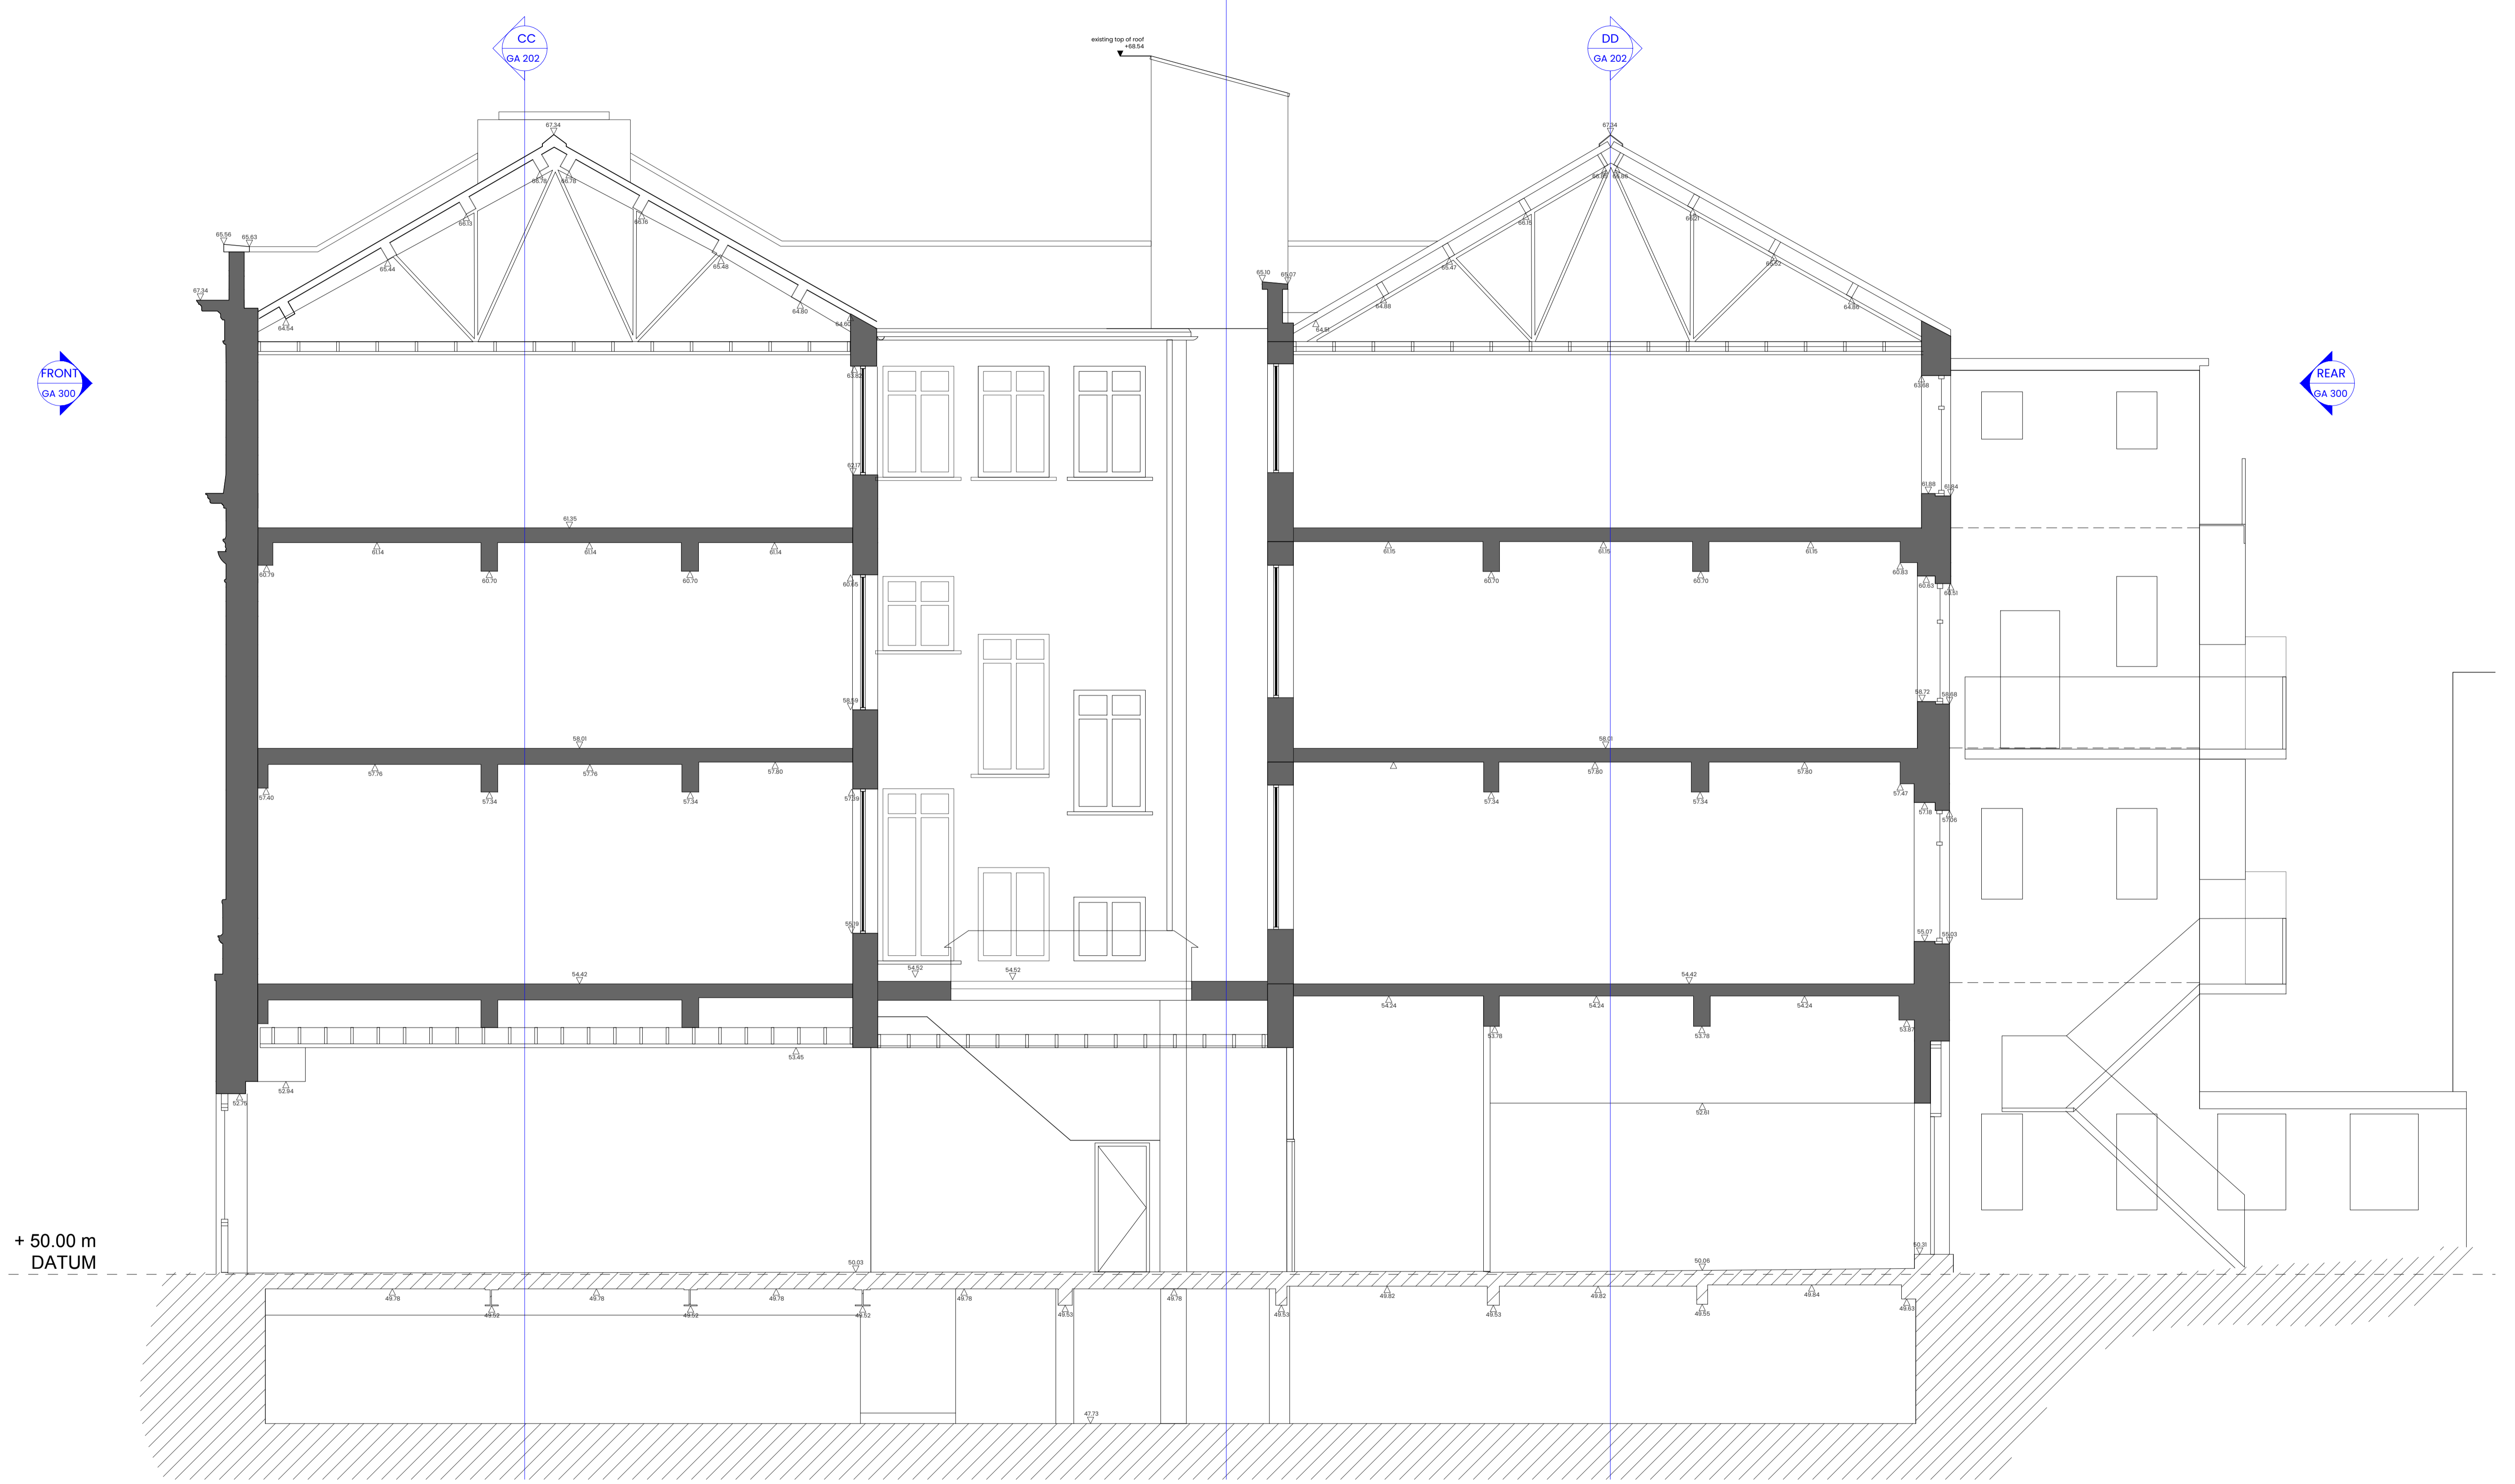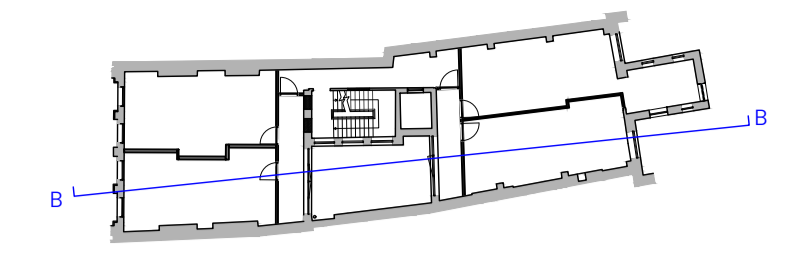


EXISTING SECTION - BB



Do not scale off this drawing. All measurements to be checked on site. Accuracy of dimensions scaled from drawings is not guaranteed. All dimensions should be taken on site. Contractor shall notify of any discrepancies in dimensions affecting procedures on site and alternative solutions if required shall be agreed prior to proceeding with effected works. This information is provided for design intent. Drawings to be read in conjunction with specification and accompanying schedules. Drawings to be read in conjunction with with accompanying documentation by structural engineer.

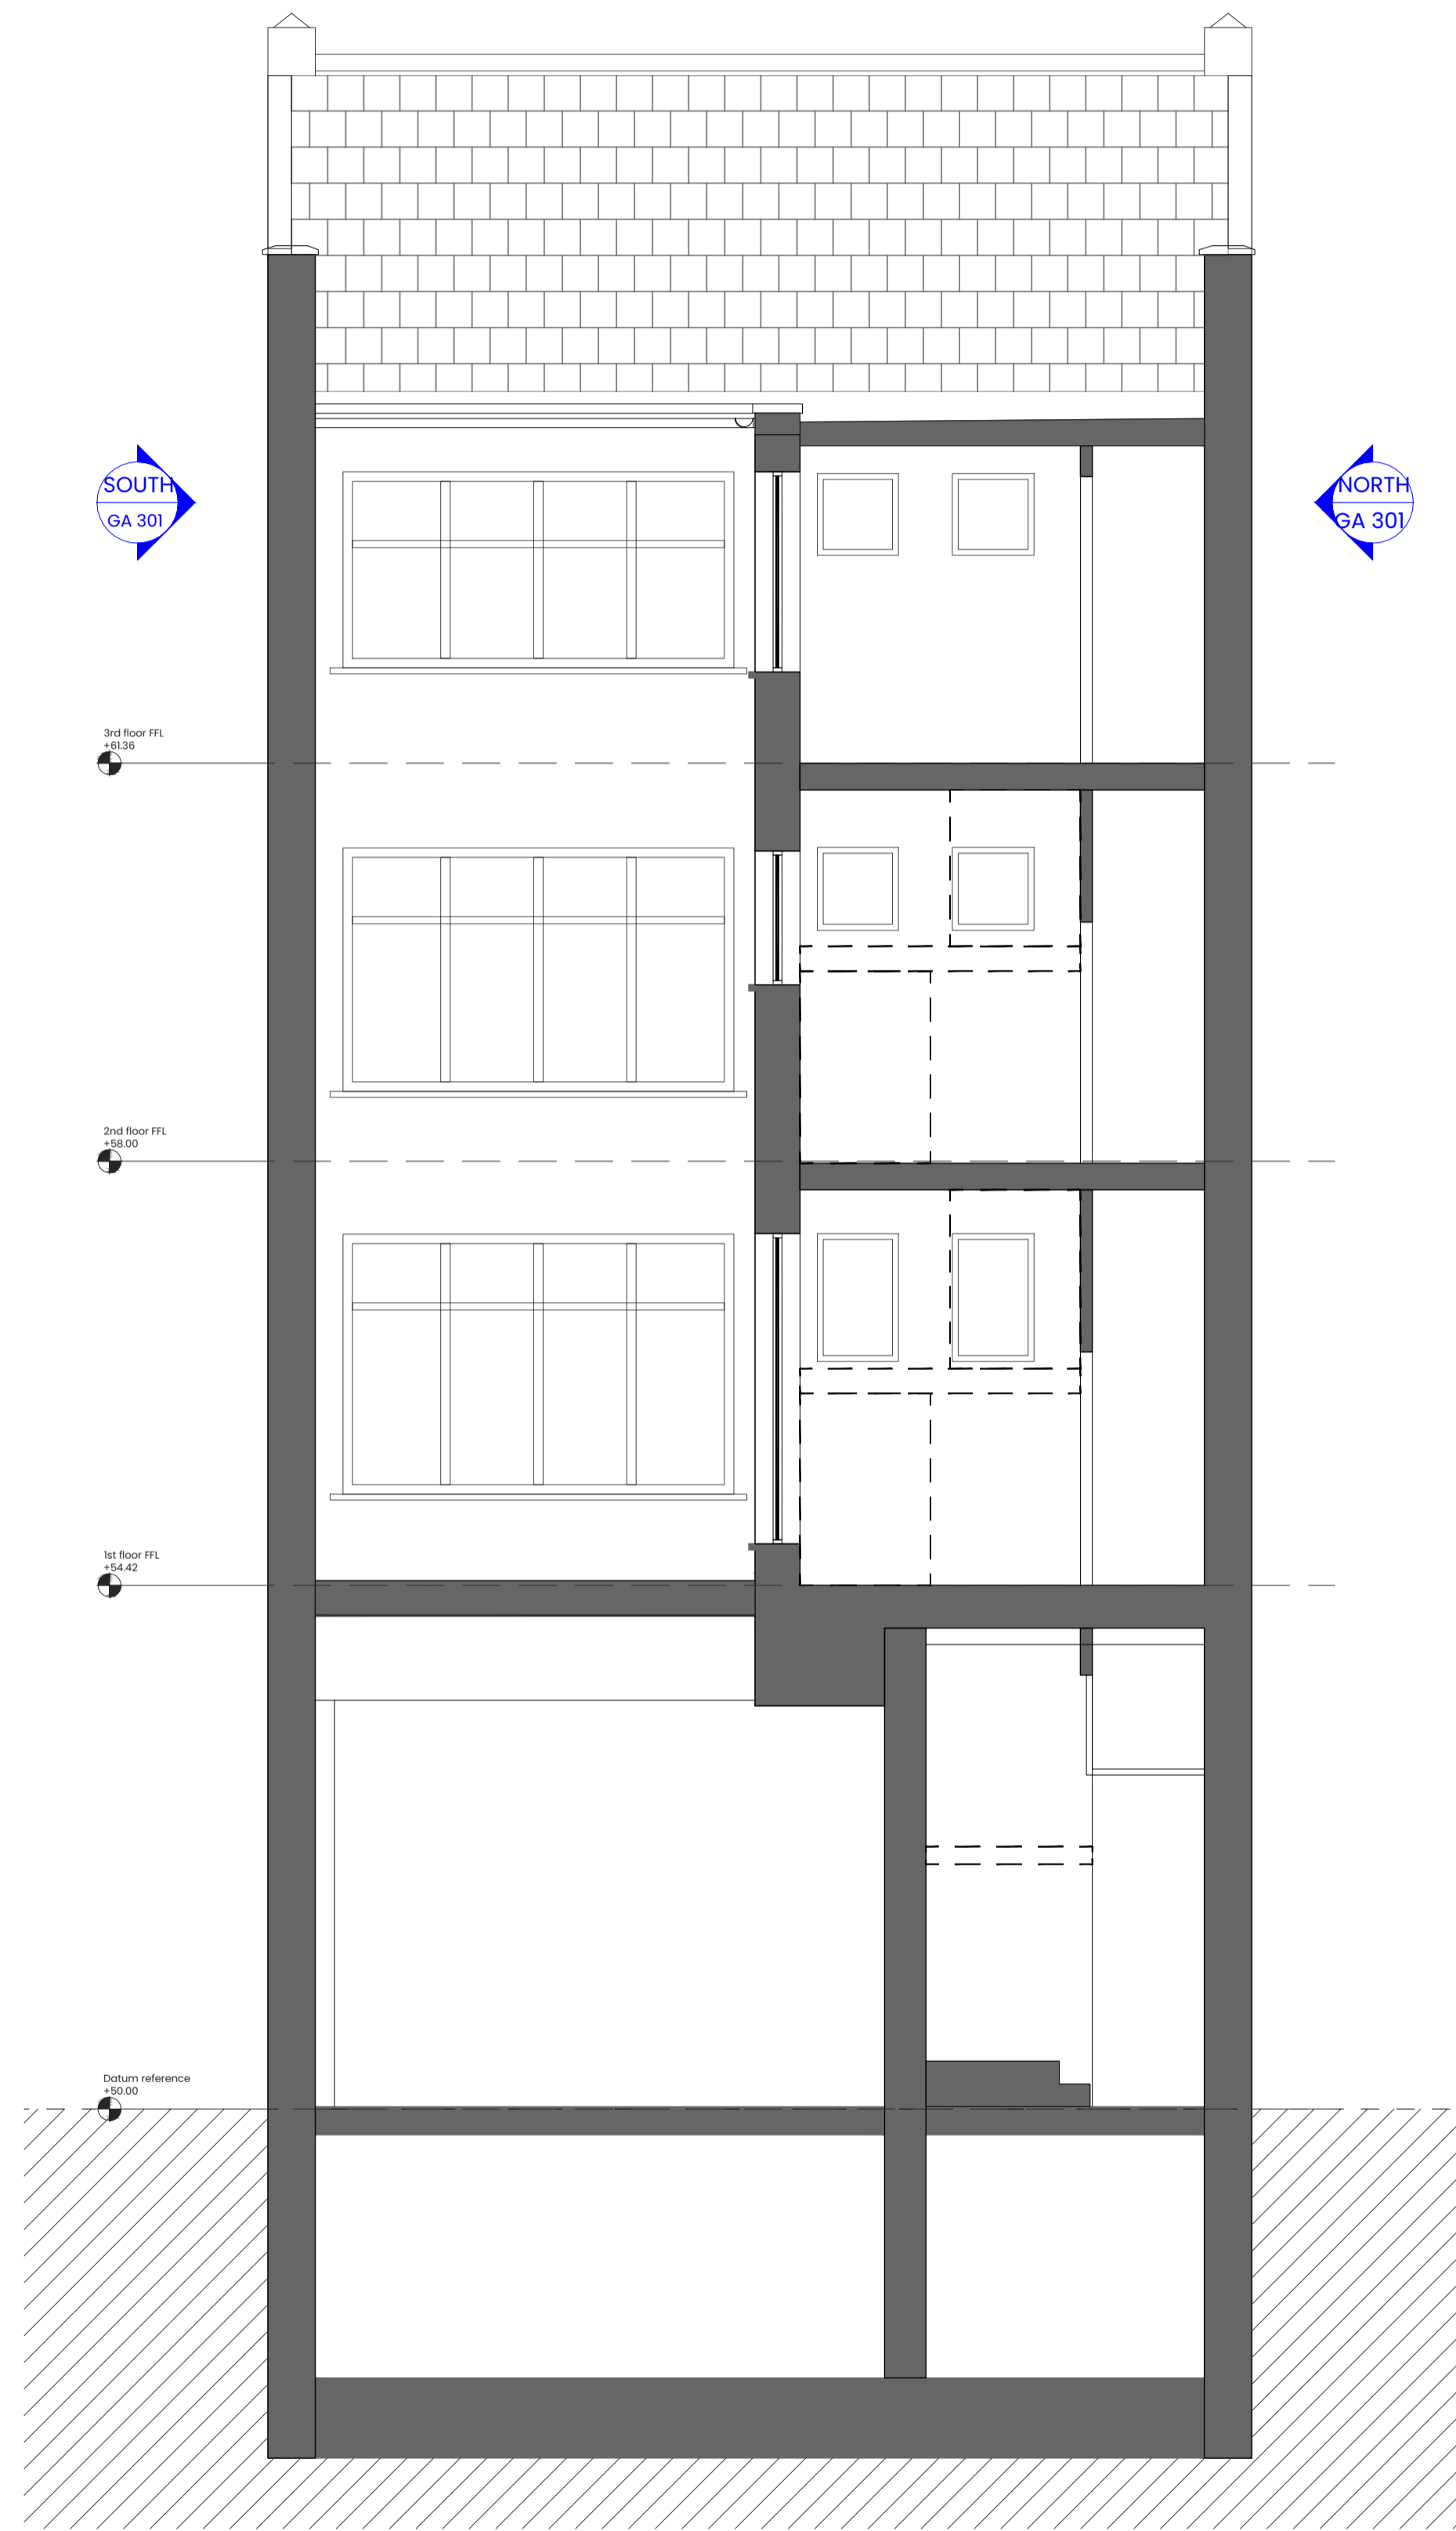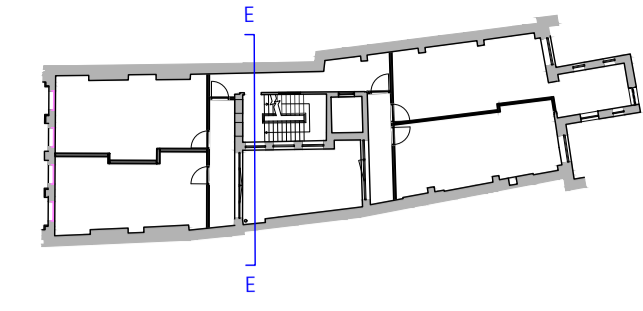

EXISTING SECTION - EE

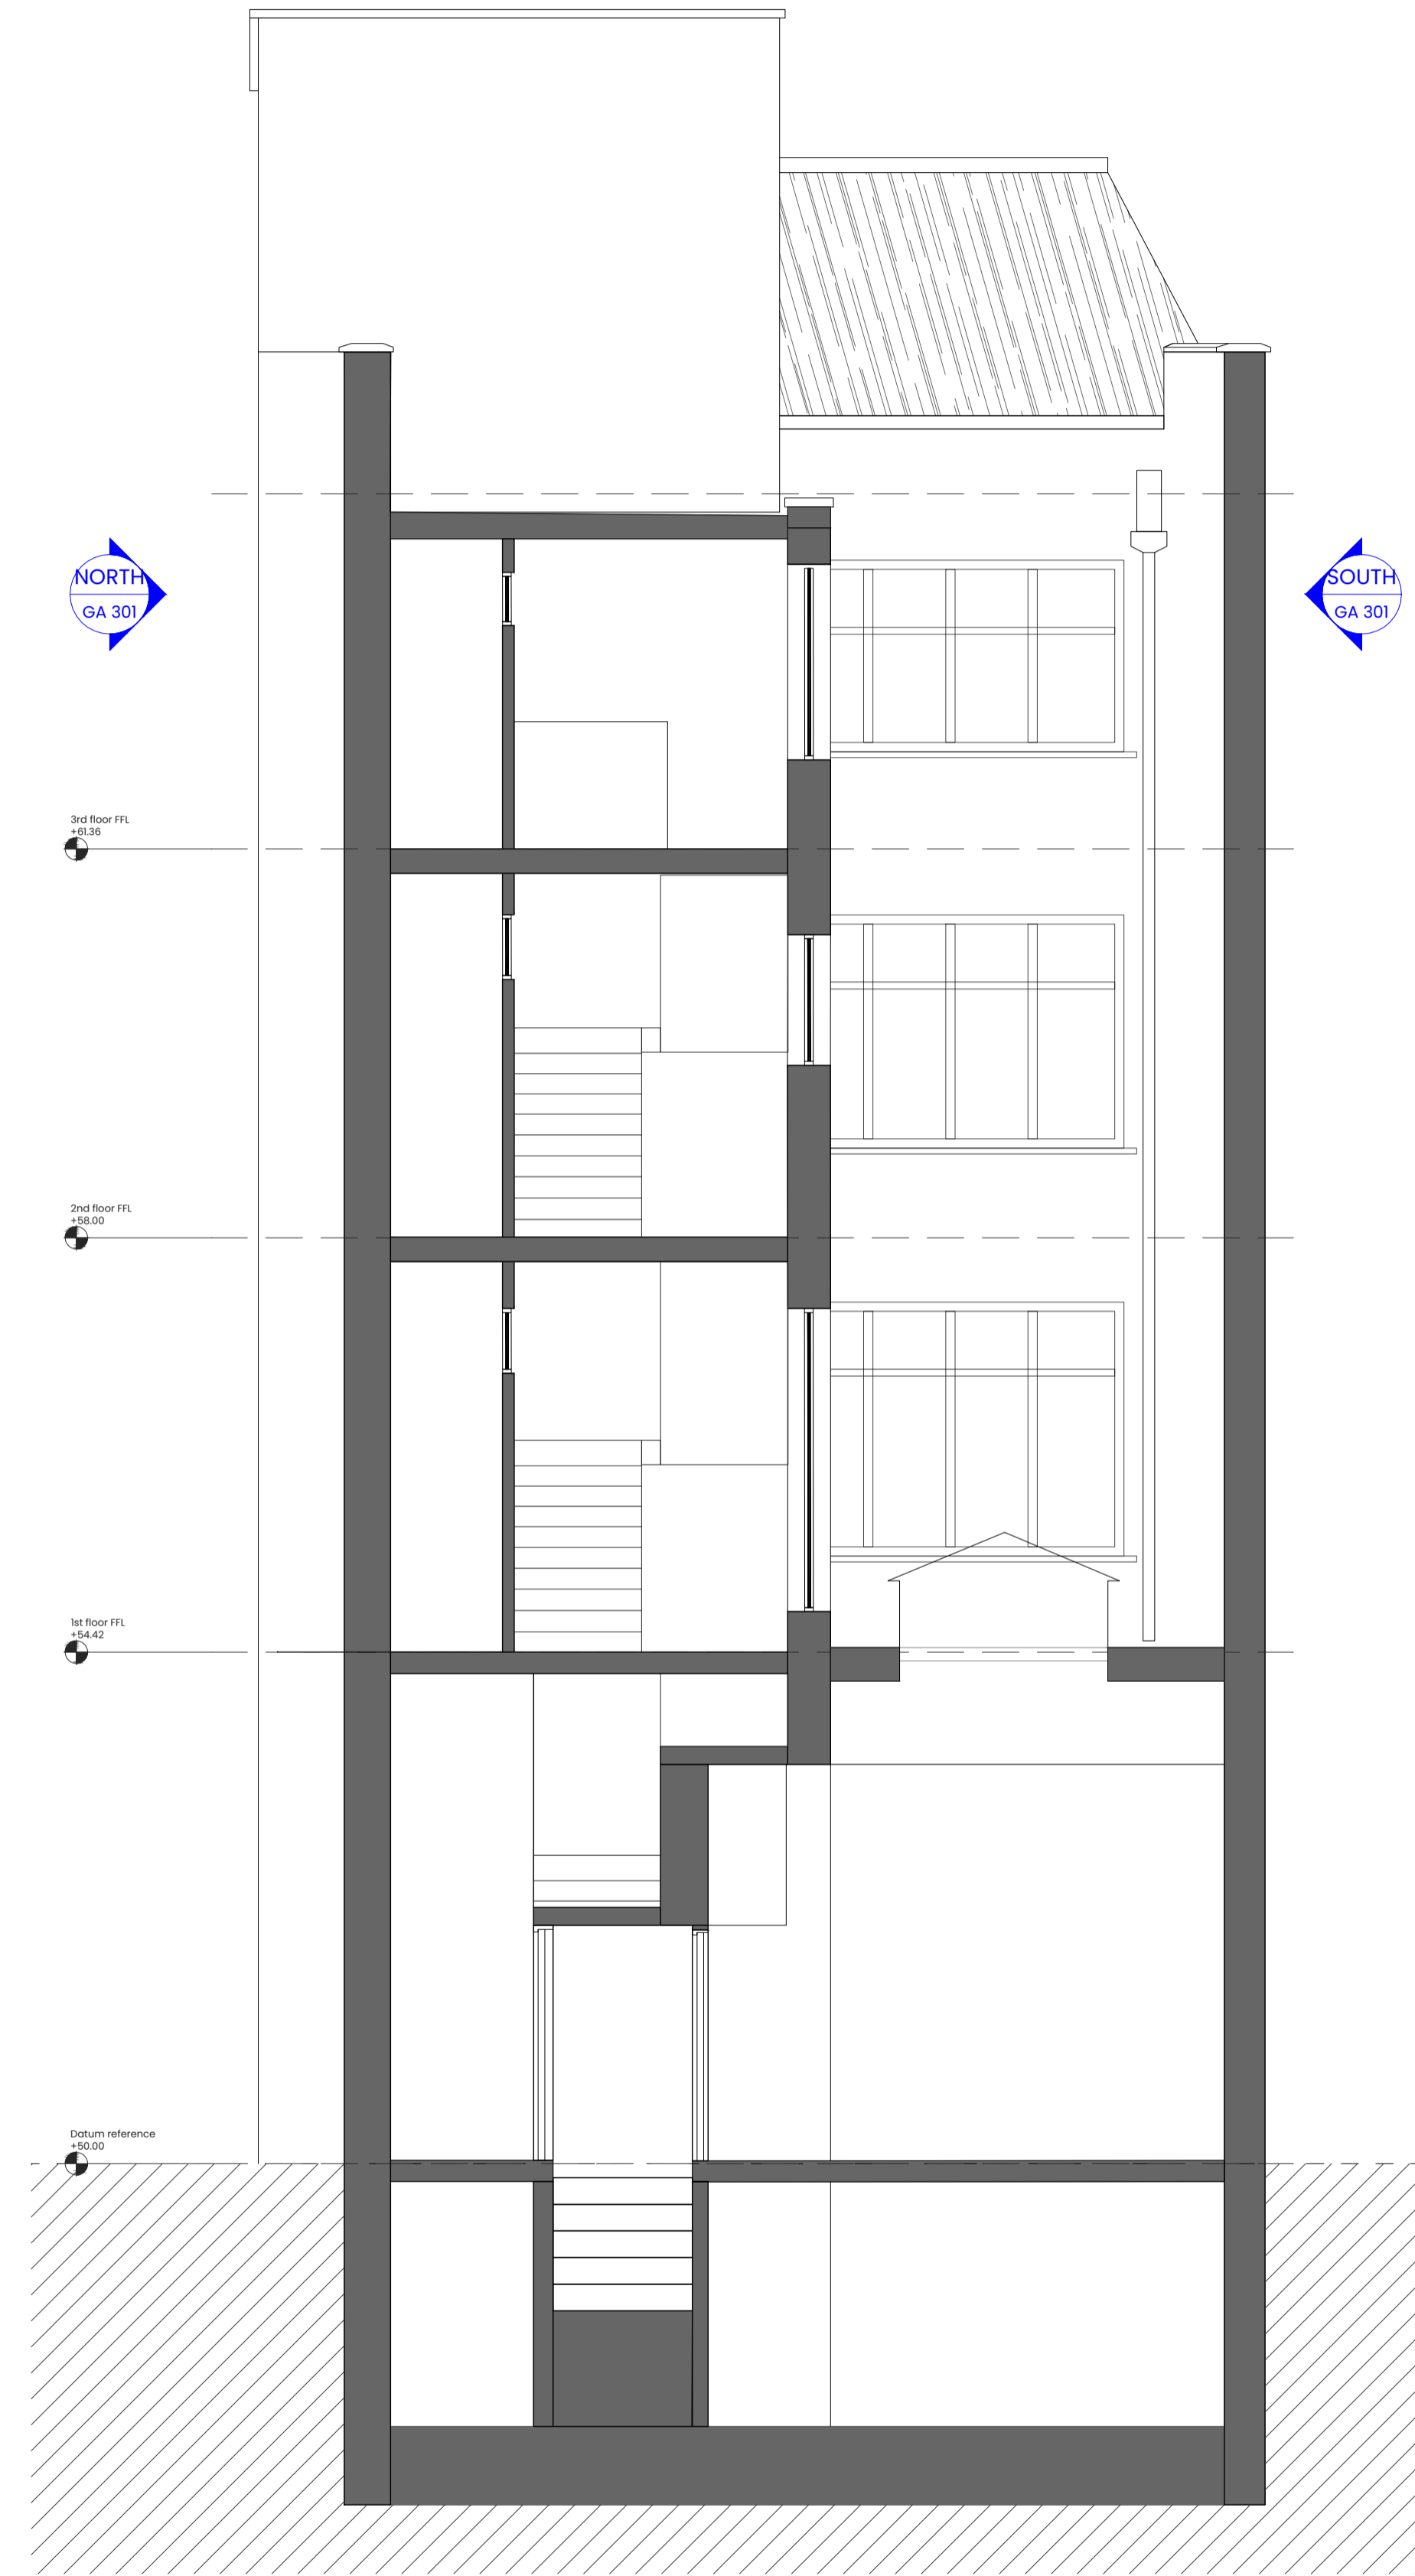

EXISTING SECTION - GG

Revision	Date
NMA Issue	12/12/2023

Scale 1:50 @A1
 Drawn by GC
 Checked by HC



Do not scale off this drawing. All measurements to be checked on site. Accuracy of dimensions scaled from drawings is not guaranteed. All dimensions should be taken on site. Contractor shall notify of any discrepancies in dimensions affecting procedures on site and alternative solutions if required shall be agreed prior to proceeding with affected works. This information is provided for design intent. Drawings to be read in conjunction with specification and accompanying schedules. Drawings to be read in conjunction with with accompanying documentation by structural engineer.

Client: Higgi Haus

Drawing Number:

HH SS EX 100
PLAN_BASEMENT

BASEMENT
EXISTING PLAN

Revision NMA ISSUE Date 12/11/23


Revision	Date
NMA ISSUE	12/11/23

Scale 1100 @A3
Drawn by GC
Checked by HC

Project North:



133 Cumberland Road
Bristol, BS1 6UX
Tel: +44 1172510402
hc@cloverstudio.uk

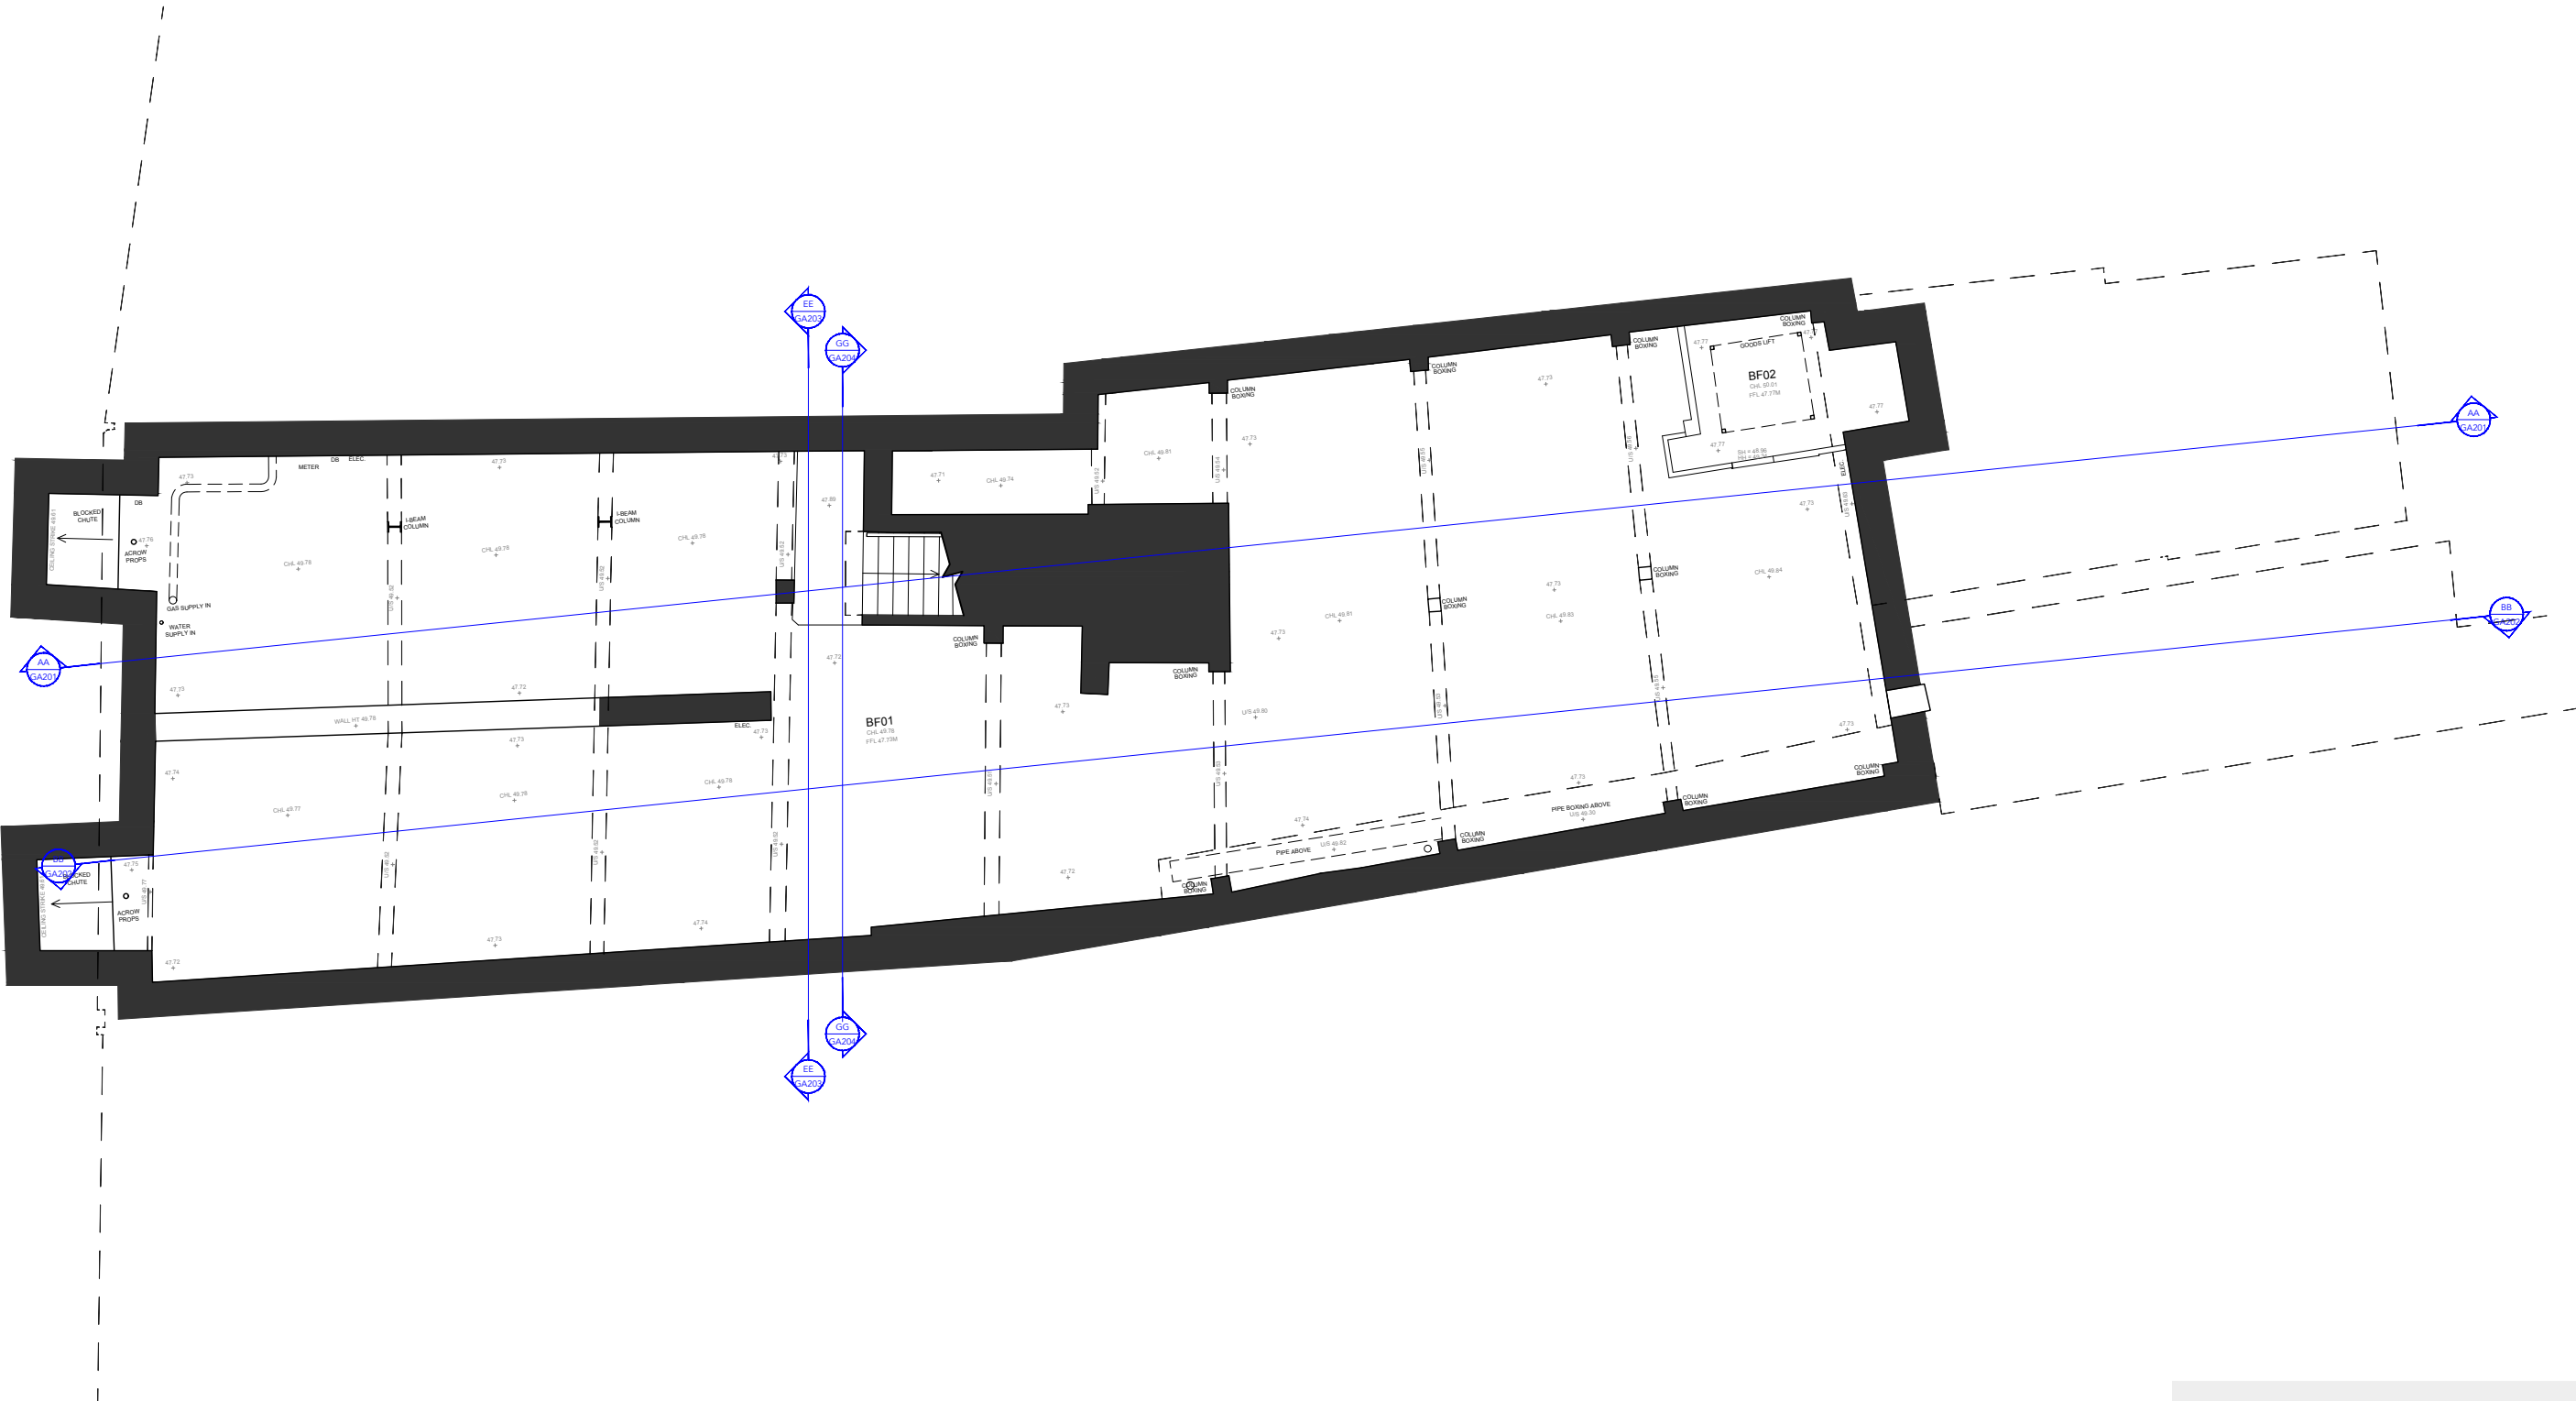

Do not scale off this drawing. All measurements to be checked on site. Accuracy of dimensions scaled from drawings is not guaranteed. All dimensions should be taken on site. Contractor shall notify of any discrepancies in dimensions effecting procedures on site and alternative solutions if required shall be agreed prior to proceeding with effected works. This information is provided for design intent. Drawings to be read in conjunction with specification and accompanying schedules. Drawings to be read in conjunction with with accompanying documentation by structural engineer.

KEY:

Scale bar
0 1 2 5m


Revision	Date
NMA ISSUE	12/12/23

Scale	1:100 @A3
Drawn by	GC
Checked by	HC

Project North:



133 Cumberland Road
Bristol, BS1 6UX
Tel: +44 1172510402
hc@cloverstudio.uk

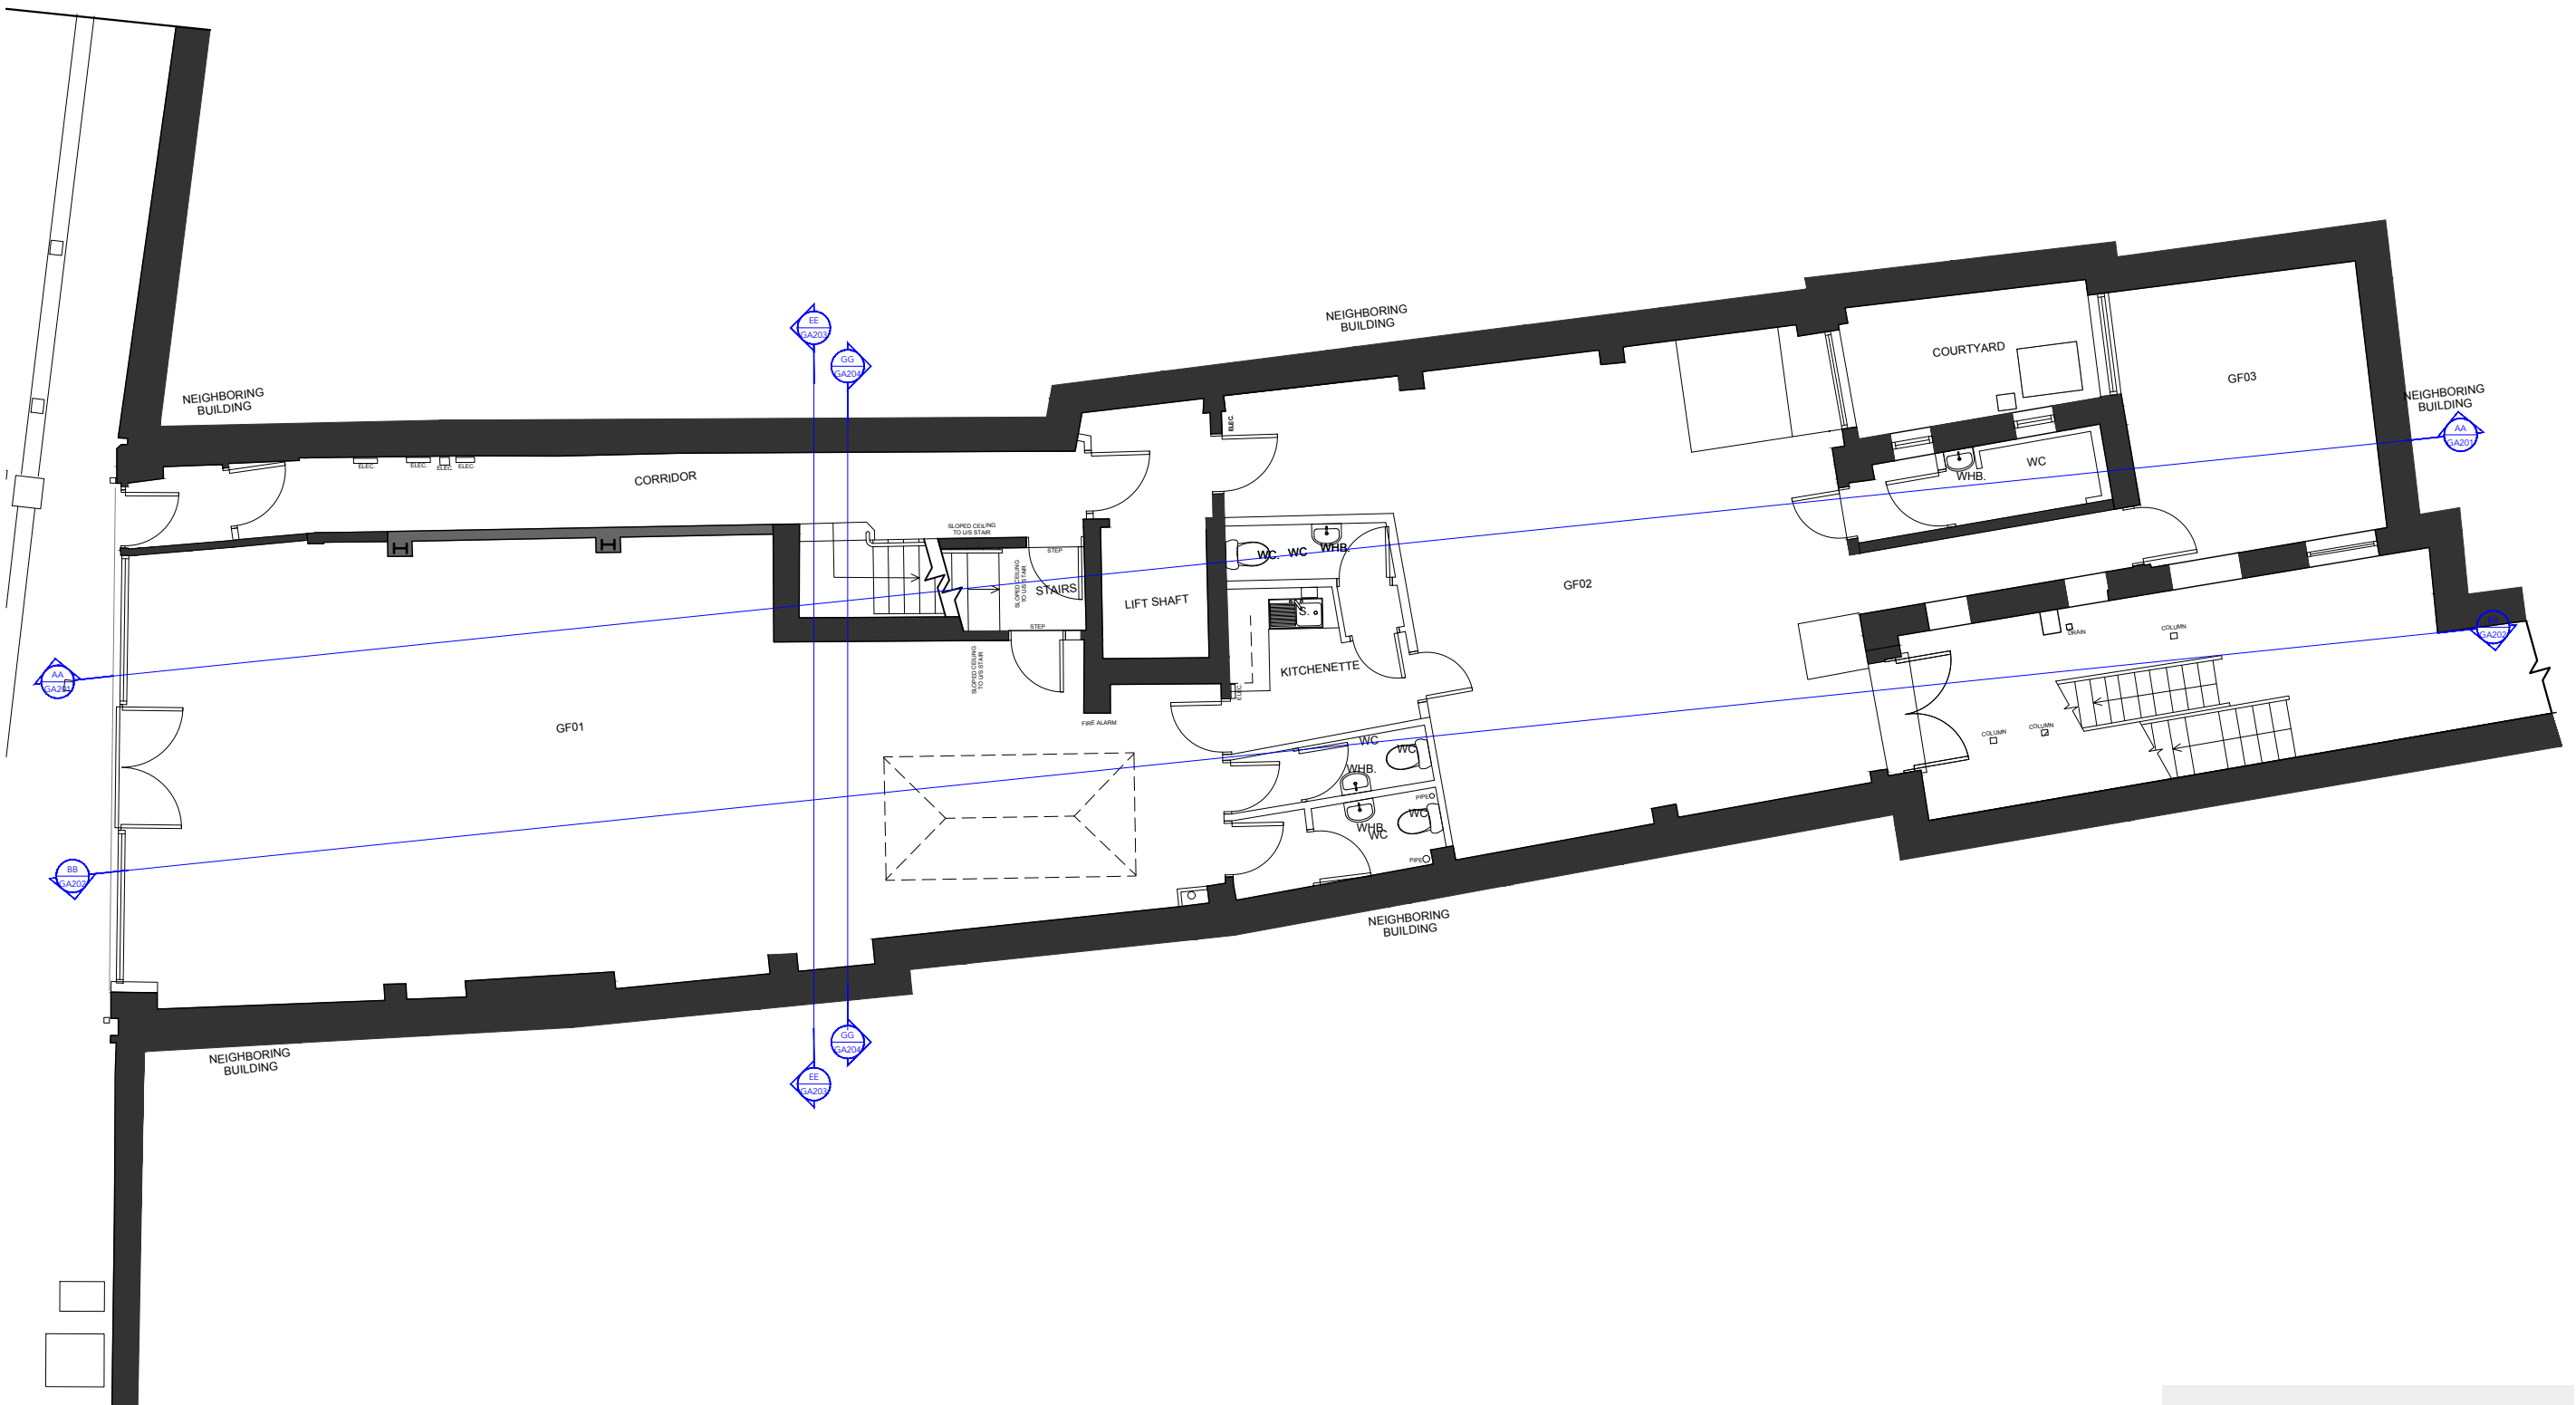

Do not scale off this drawing. All measurements to be checked on site. Accuracy of dimensions scaled from drawings is not guaranteed. All dimensions should be taken on site. Contractor shall notify of any discrepancies in dimensions effecting procedures on site and alternative solutions if required shall be agreed prior to proceeding with effected works. This information is provided for design intent. Drawings to be read in conjunction with specification and accompanying schedules. Drawings to be read in conjunction with with accompanying documentation by structural engineer.


KEY:

Scale bar


FIRST FLOOR
EXISTING PLAN

Revision	Date
NMA Issue	12/12/23

Scale	1:100 @A3
Drawn by	GC
Checked by	HC

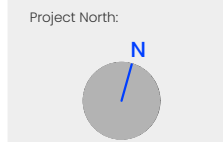

133 Cumberland Road
Bristol, BS1 6UX
Tel: +44 1172510402
hc@cloverstudio.uk

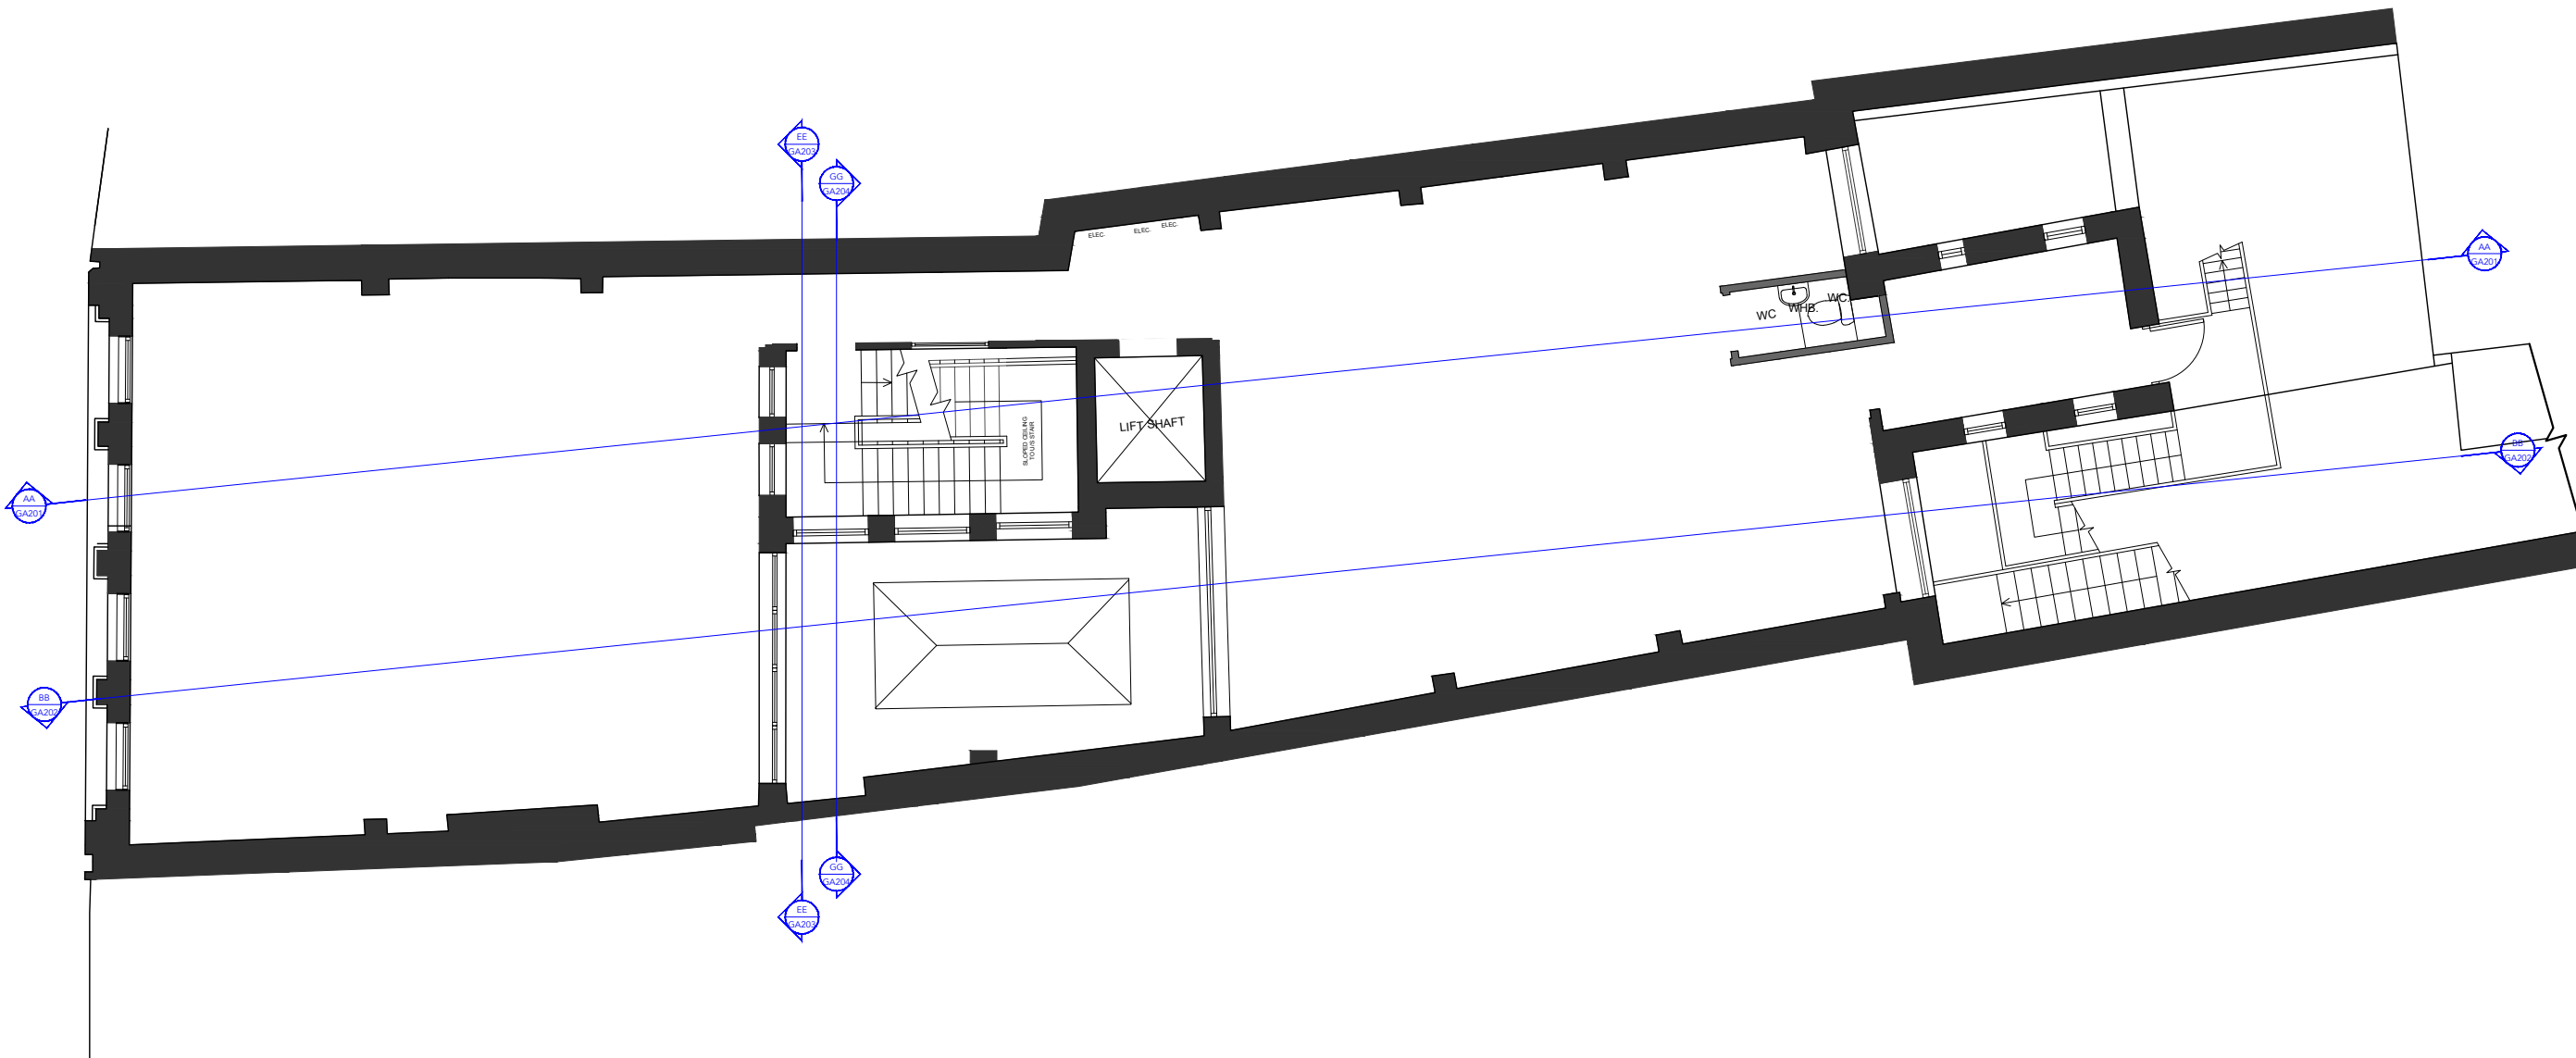

KEY:

Scale bar
0 1 2 5m

Do not scale off this drawing. All measurements to be checked on site. Accuracy of dimensions scaled from drawings is not guaranteed. All dimensions should be taken on site. Contractor shall notify of any discrepancies in dimensions effecting procedures on site and alternative solutions if required shall be agreed prior to proceeding with effected works. This information is provided for design intent. Drawings to be read in conjunction with specification and accompanying schedules. Drawings to be read in conjunction with with accompanying documentation by structural engineer.

Client: Higgi Haus

Drawing Number:

HH SS EX 103 PLAN-L2

**SECOND FLOOR
EXISTING PLAN**



Revision	Date
NMA Issue	12/12/23

Scale	1:100 @A3
Drawn by	GC
Checked by	HC

Project North:



133 Cumberland Road
Bristol, BS1 6UX
Tel: +44 1172510402
hc@cloverstudio.uk

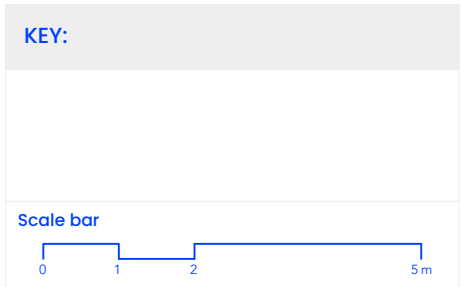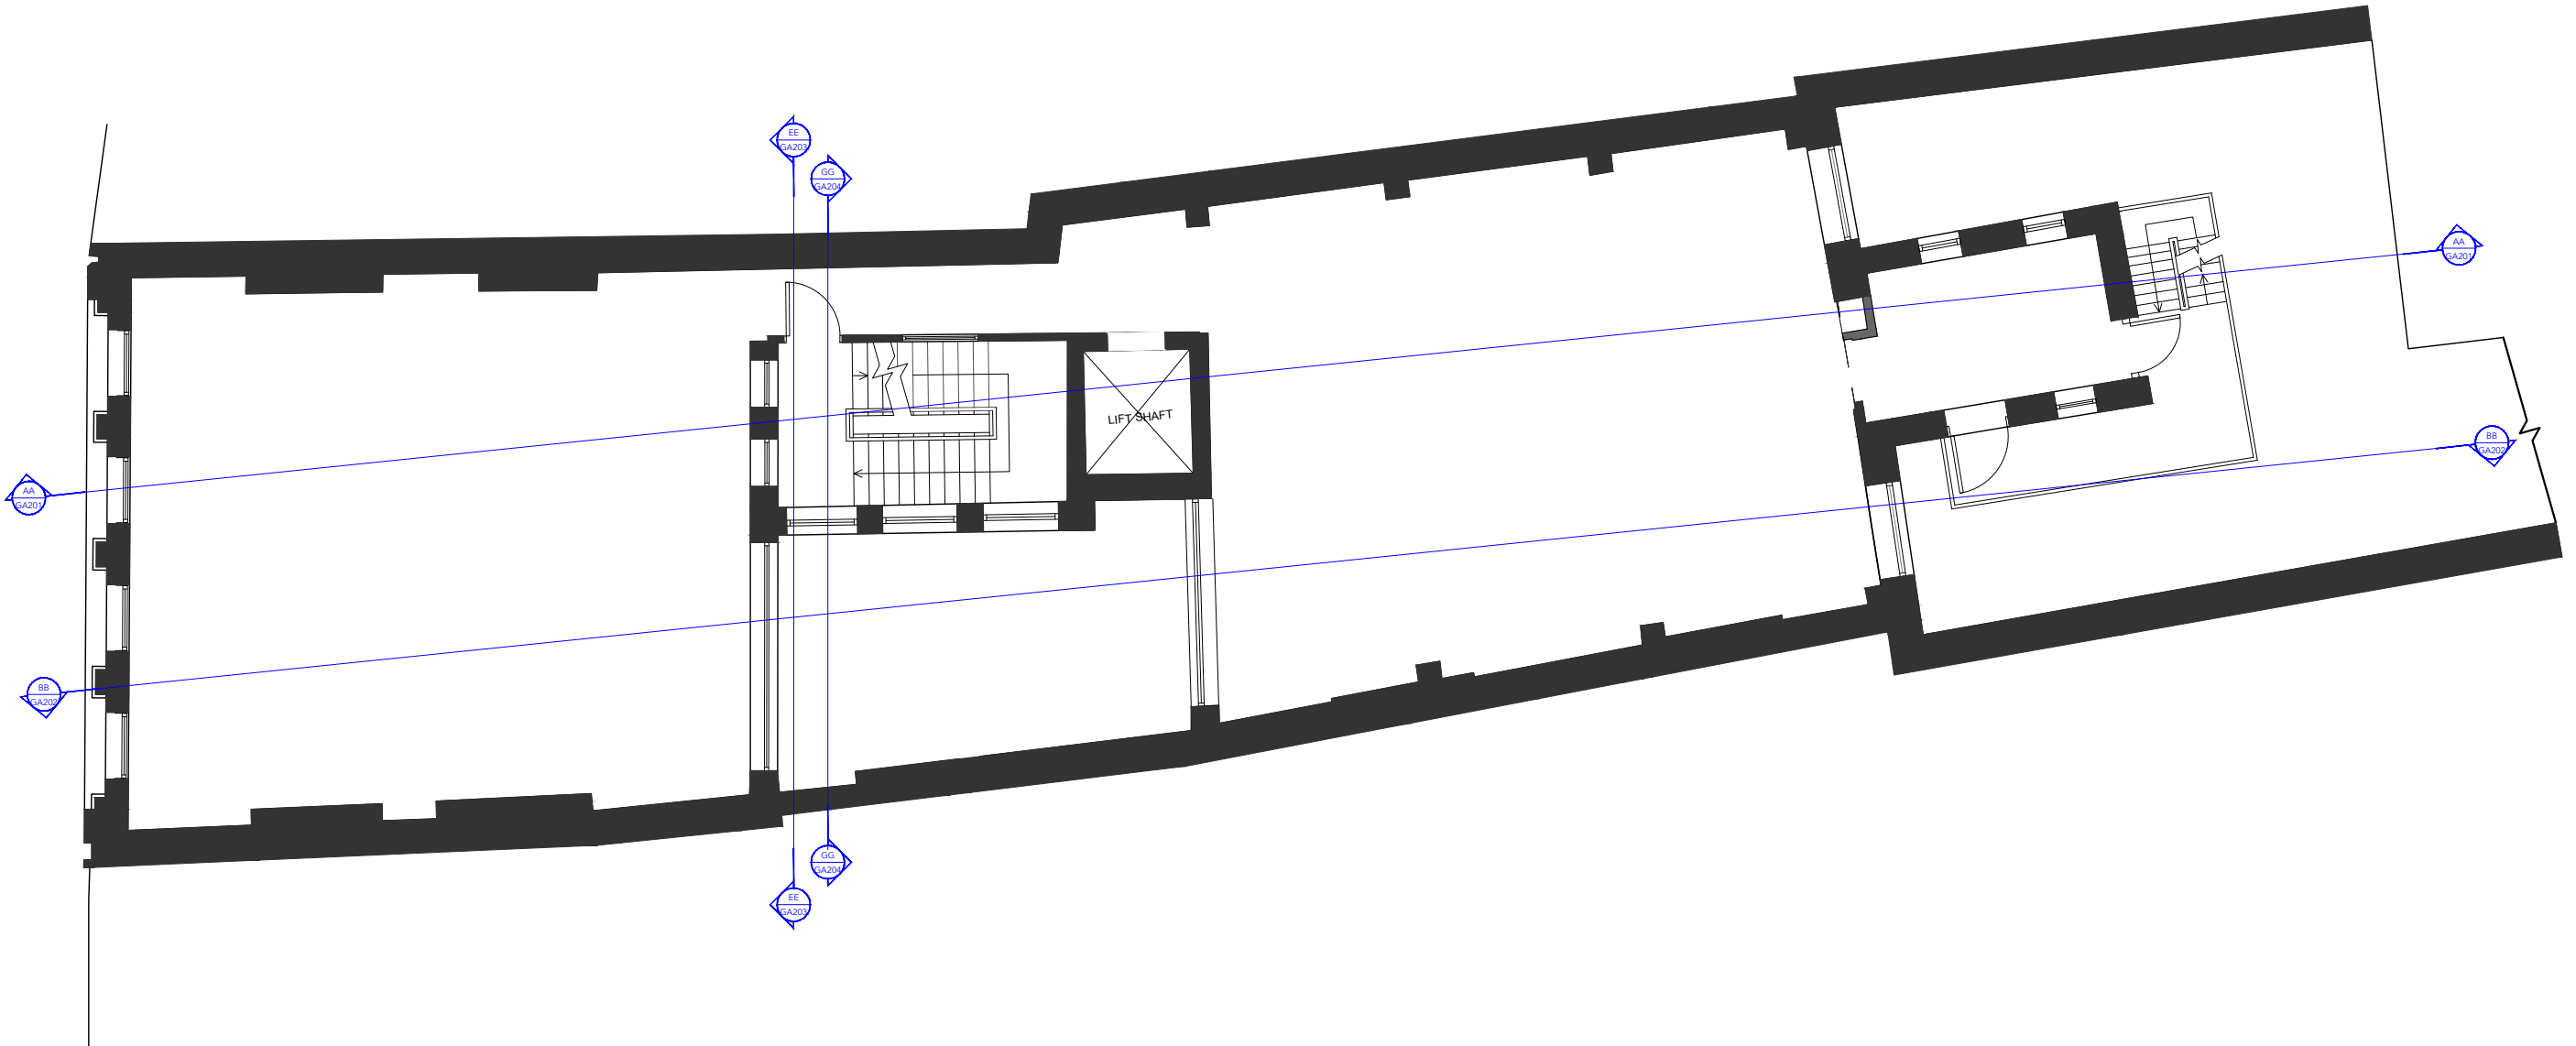

Do not scale off this drawing. All measurements to be checked on site. Accuracy of dimensions scaled from drawings is not guaranteed. All dimensions should be taken on site. Contractor shall notify of any discrepancies in dimensions effecting procedures on site and alternative solutions if required shall be agreed prior to proceeding with effected works. This information is provided for design intent. Drawings to be read in conjunction with specification and accompanying schedules. Drawings to be read in conjunction with with accompanying documentation by structural engineer.

THIRD FLOOR
EXISTING PLAN


Revision	Date
NMA Issue	12/12/23

Scale 1:100 @A3
Drawn by GC
Checked by HC

Project North:



133 Cumberland Road
Bristol, BS1 6UX
Tel: +44 1172510402
hc@cloverstudio.uk

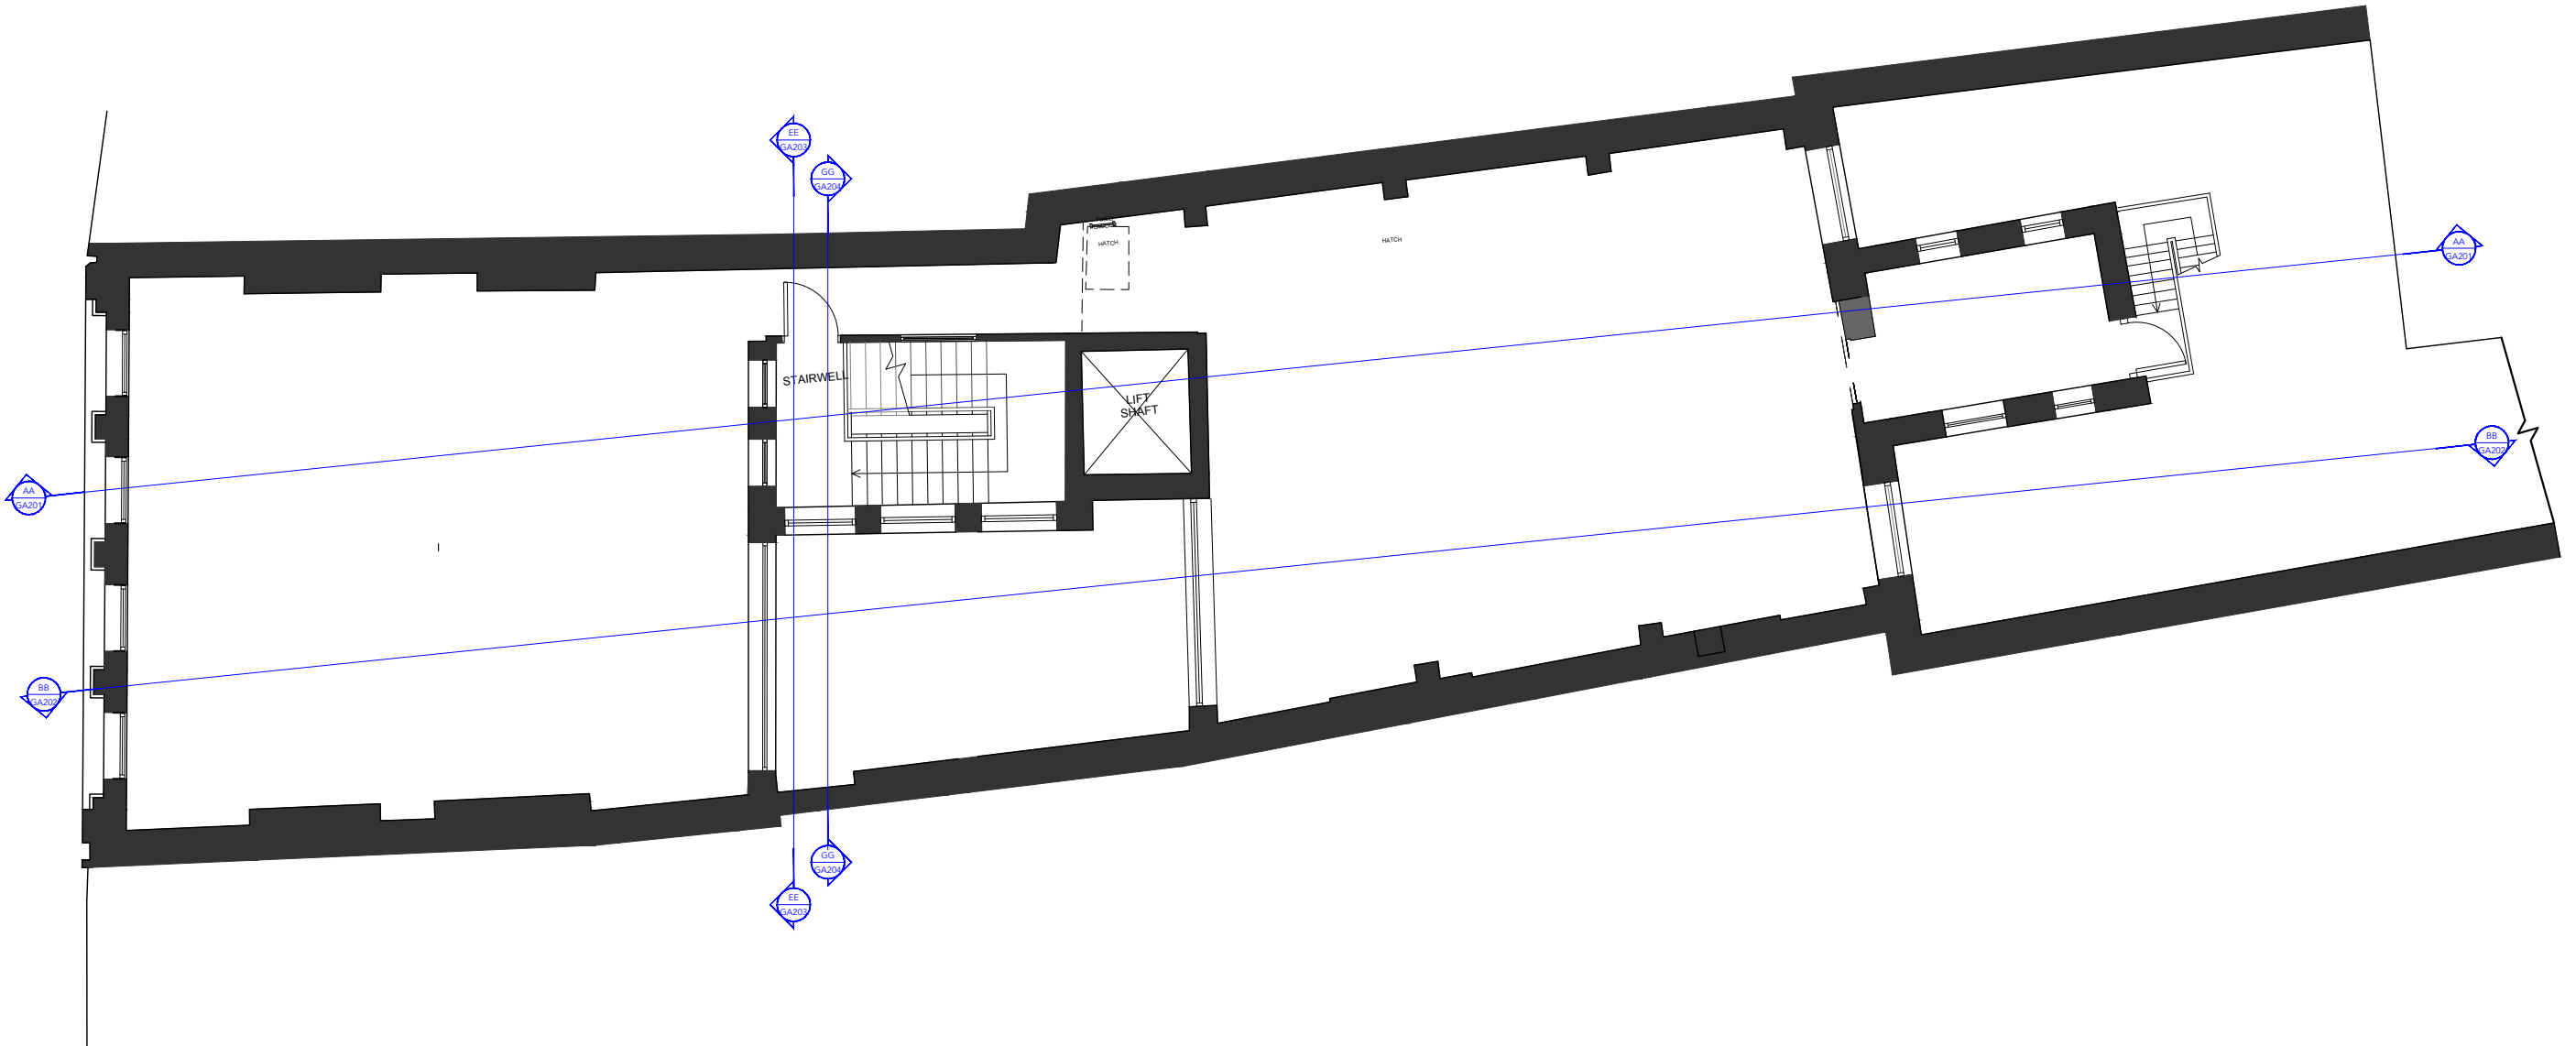

KEY:

Scale bar

Do not scale off this drawing. All measurements to be checked on site. Accuracy of dimensions scaled from drawings is not guaranteed. All dimensions should be taken on site. Contractor shall notify of any discrepancies in dimensions effecting procedures on site and alternative solutions if required shall be agreed prior to proceeding with effected works. This information is provided for design intent. Drawings to be read in conjunction with specification and accompanying schedules. Drawings to be read in conjunction with with accompanying documentation by structural engineer.

