


0 1 2 3 4 5 6 7 8

Scale 1:100

BOUNDARY LINE

EXISTING PROPERTY LINE


 FLAT ROOF

  PITCH ROOF


 PITCH DIRECTION

NECESSARY APPROVAL

LOCAL AUTHORITY APPROVAL MUST BE OBTAINED BEFORE COMMENCEMENT OF WORKS INCLUDING PLANNING IF NECESSARY, BUILDING REGULATIONS & ALL OTHER STATUTORY AGREEMENTS I.E. PARTY WALL & BUILD OVER AGREEMENTS.

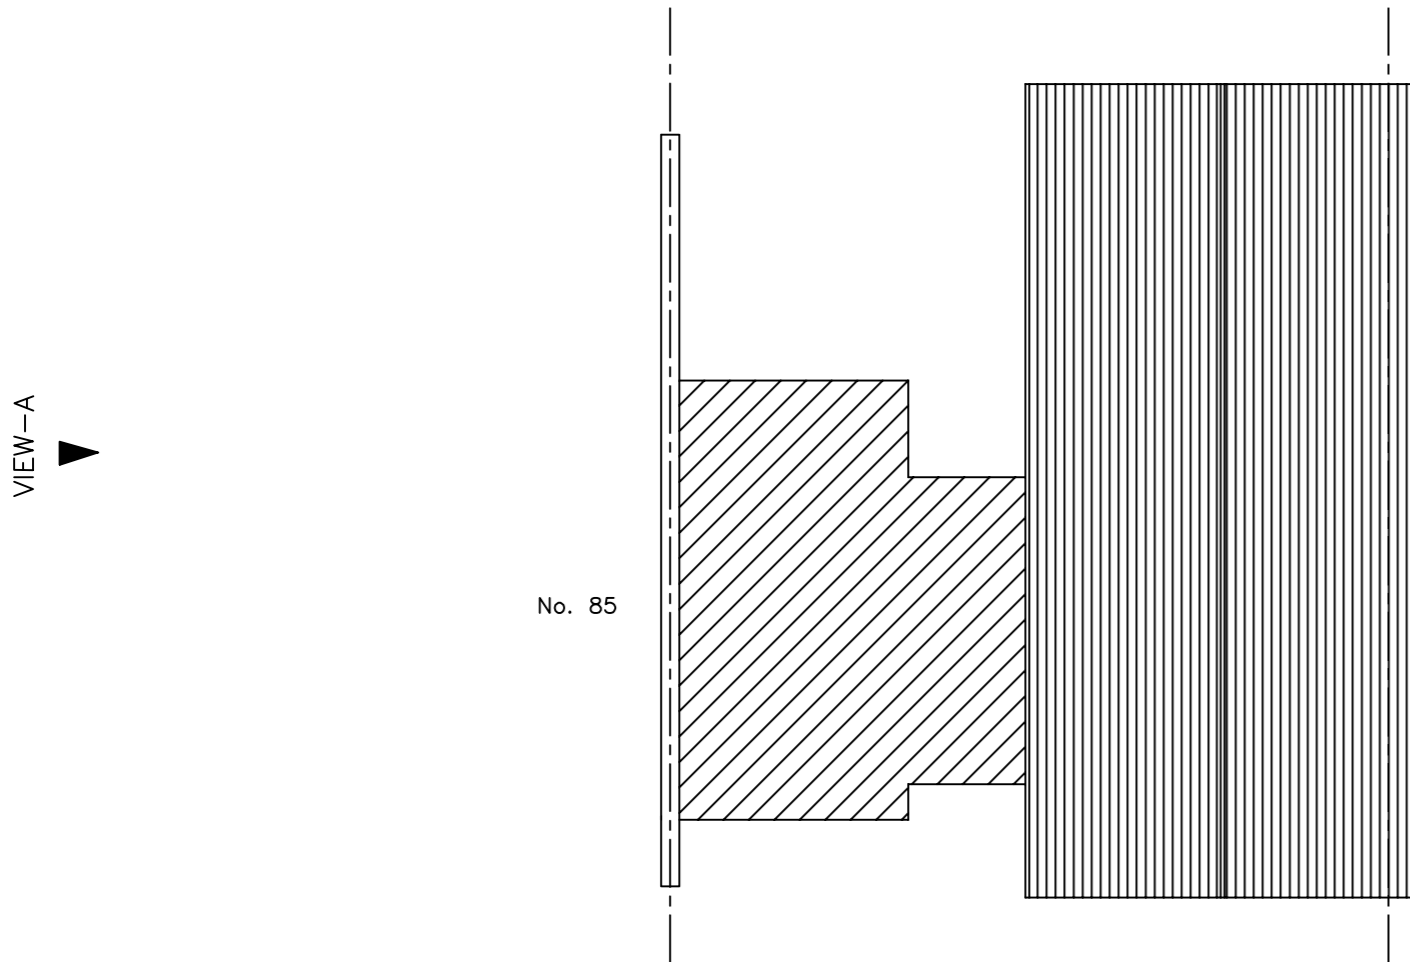

EXISTING ROOF PLAN

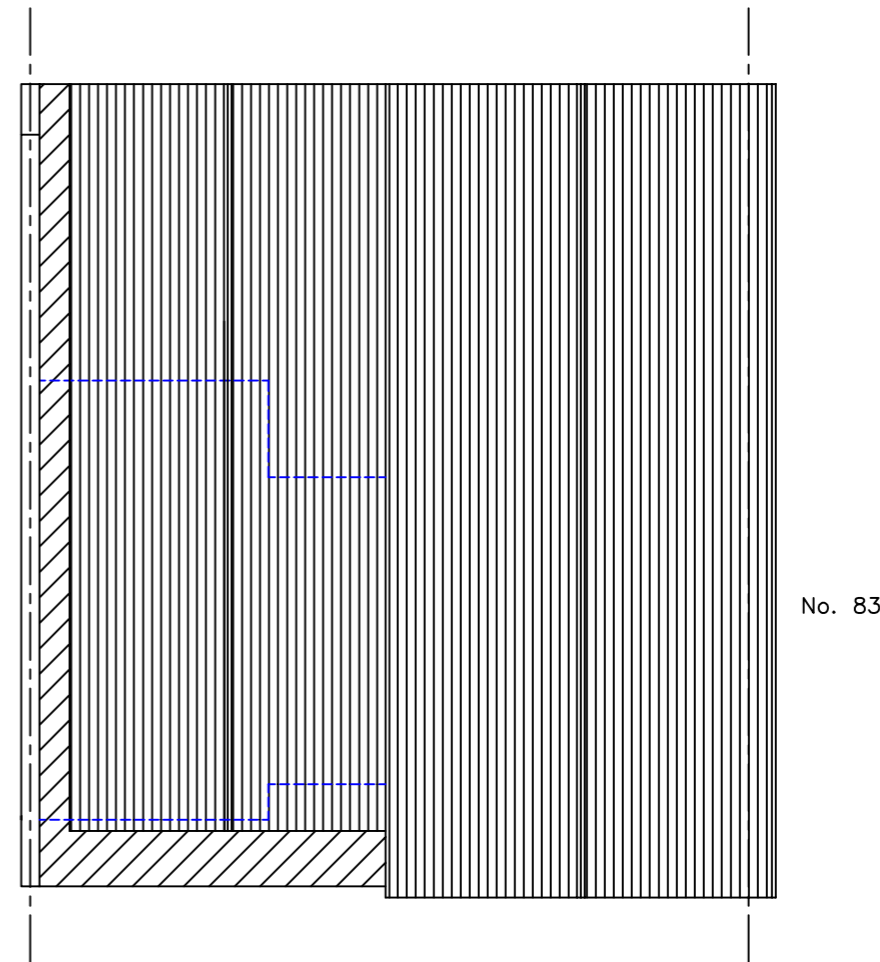

PROPOSED ROOF PLAN

VIEW-A 

VIEW-B 

Site 84 GREYGOOSE PARK, HARLOW, CM19 4JR.	Project PROPOSED DOUBLE STOREY SIDE EXTENSION. (PLANNING PERMISSION).	Drg Title EXISTING & PROPOSED ROOF PLANS	Designed HTPBRC	Drawn HTPBRC
			Scales 1:100	Rev
			Drg No. CM194JRPP3	Date SEP 2022