



Side Elevation  
at 1:50 scale



Front Elevation  
at 1:50 scale

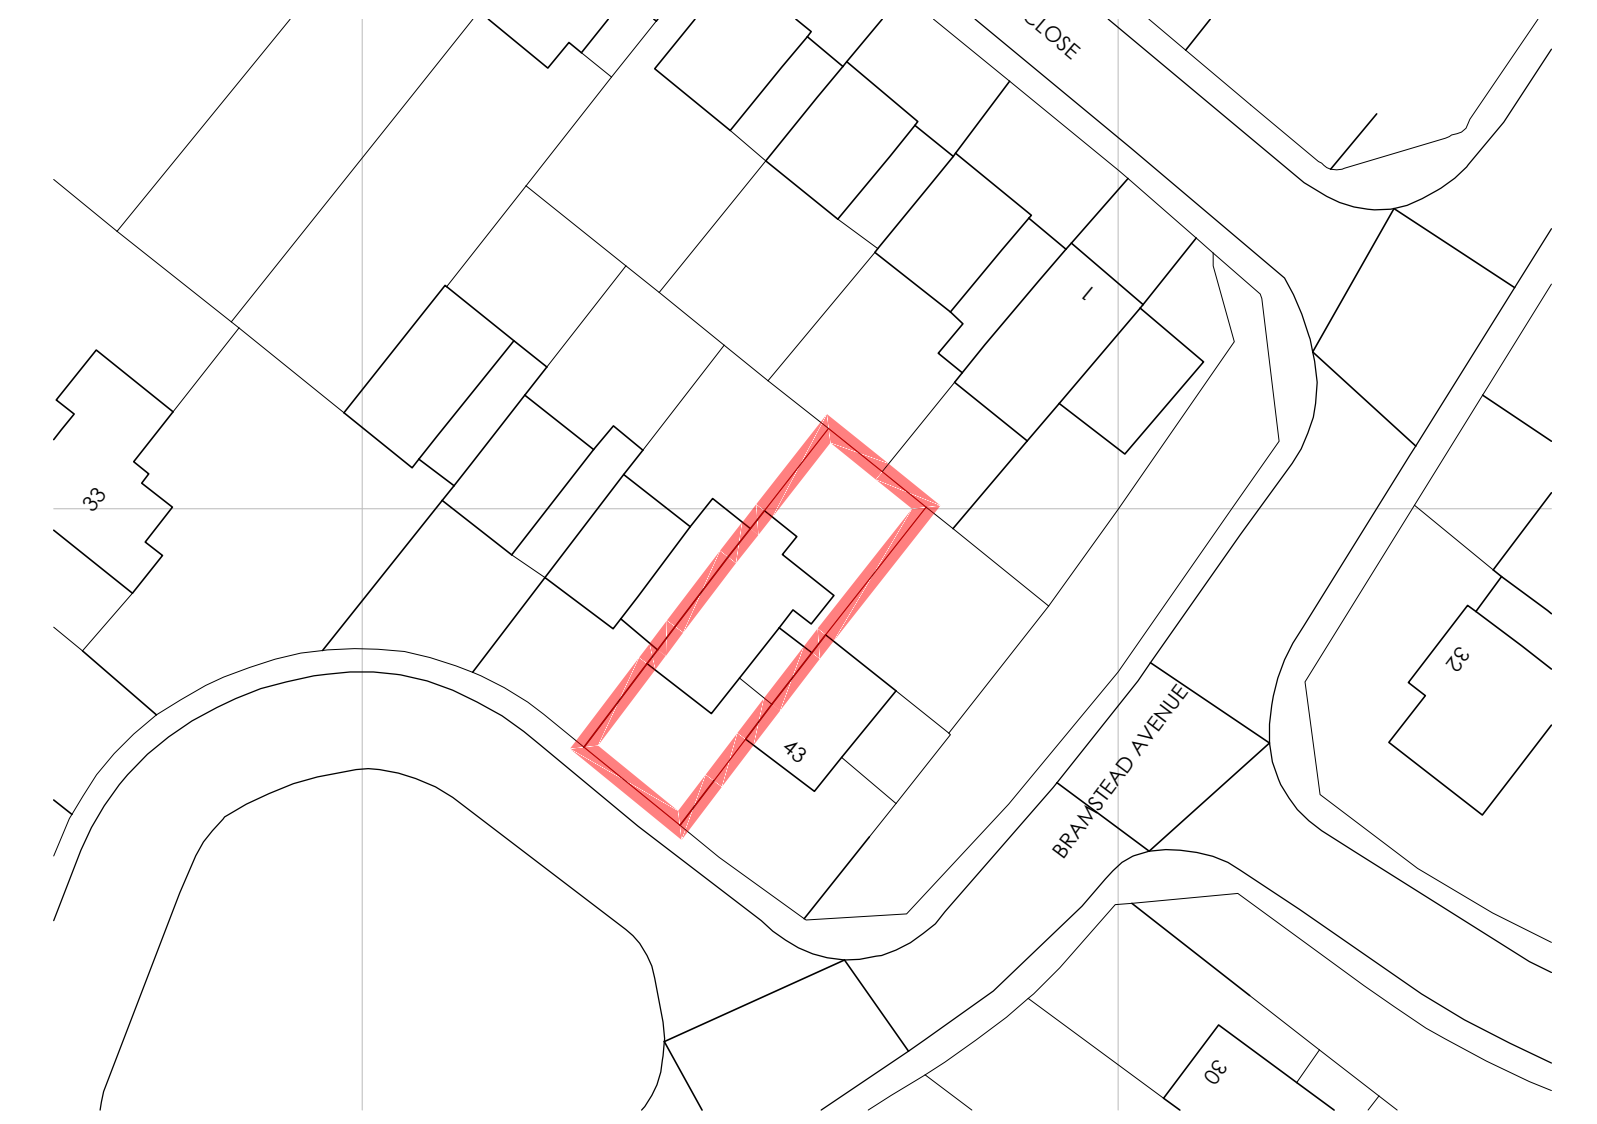

Existing Block Plan  
at 1:500 scale

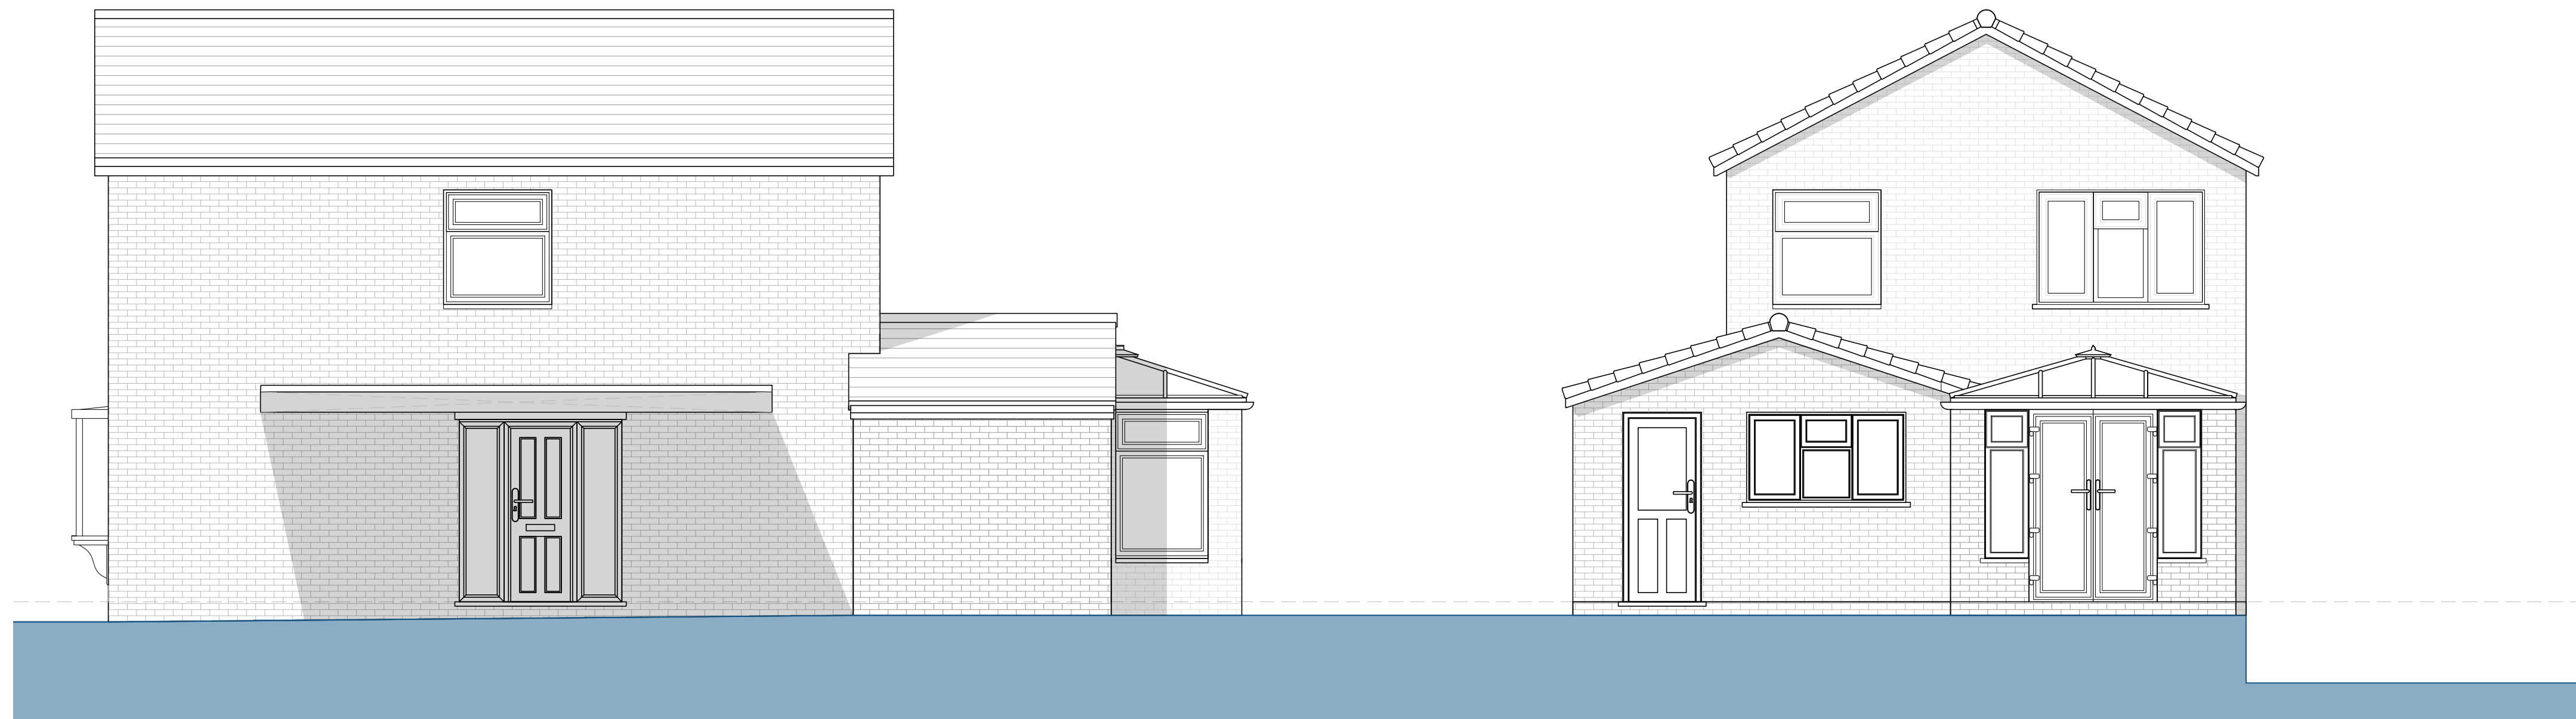


Side Elevation  
at 1:50 scale


Rear Elevation  
at 1:50 scale



Site Location Plan  
at 1:1250 scale

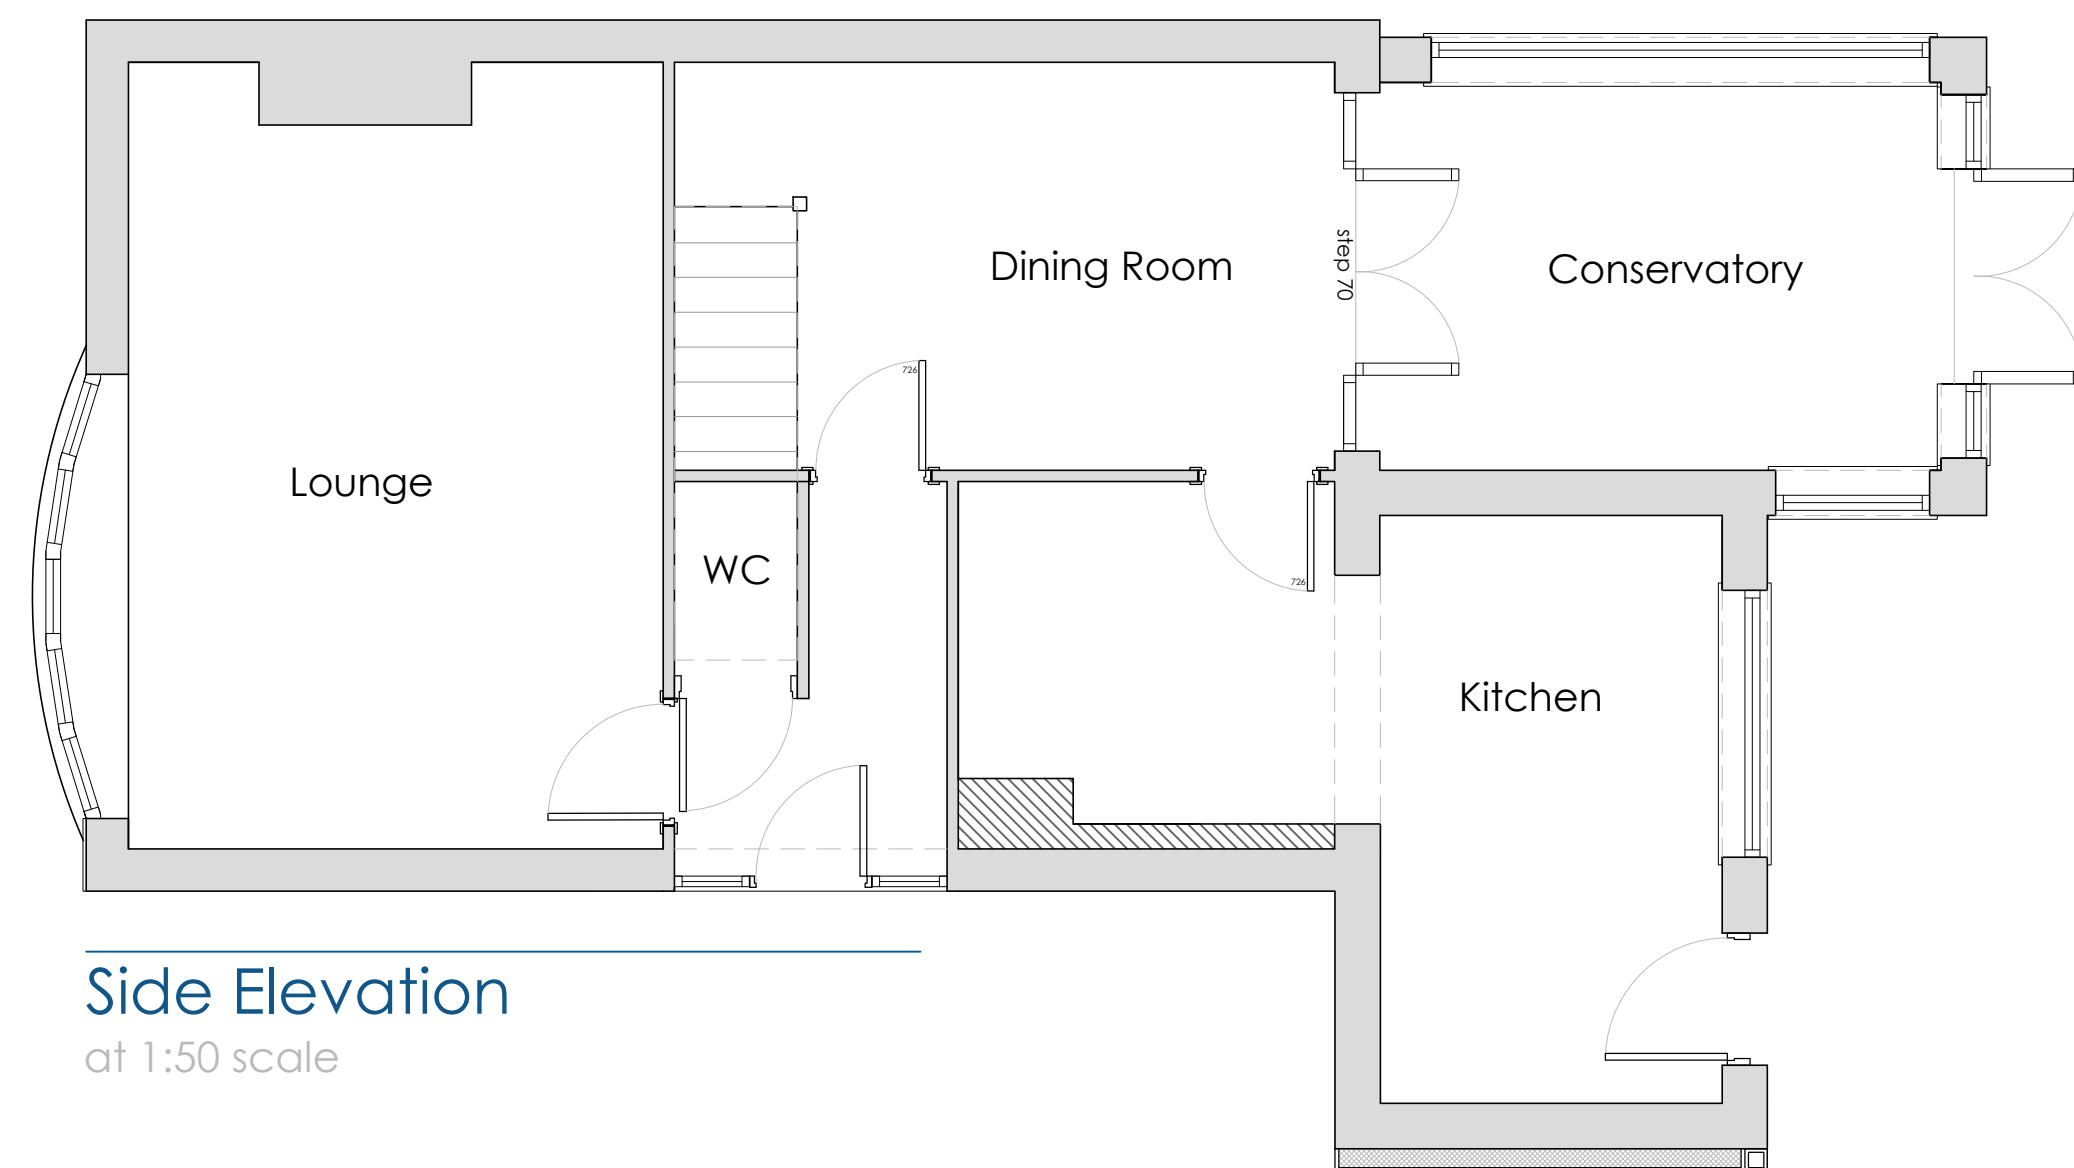

Side Elevation  
at 1:50 scale

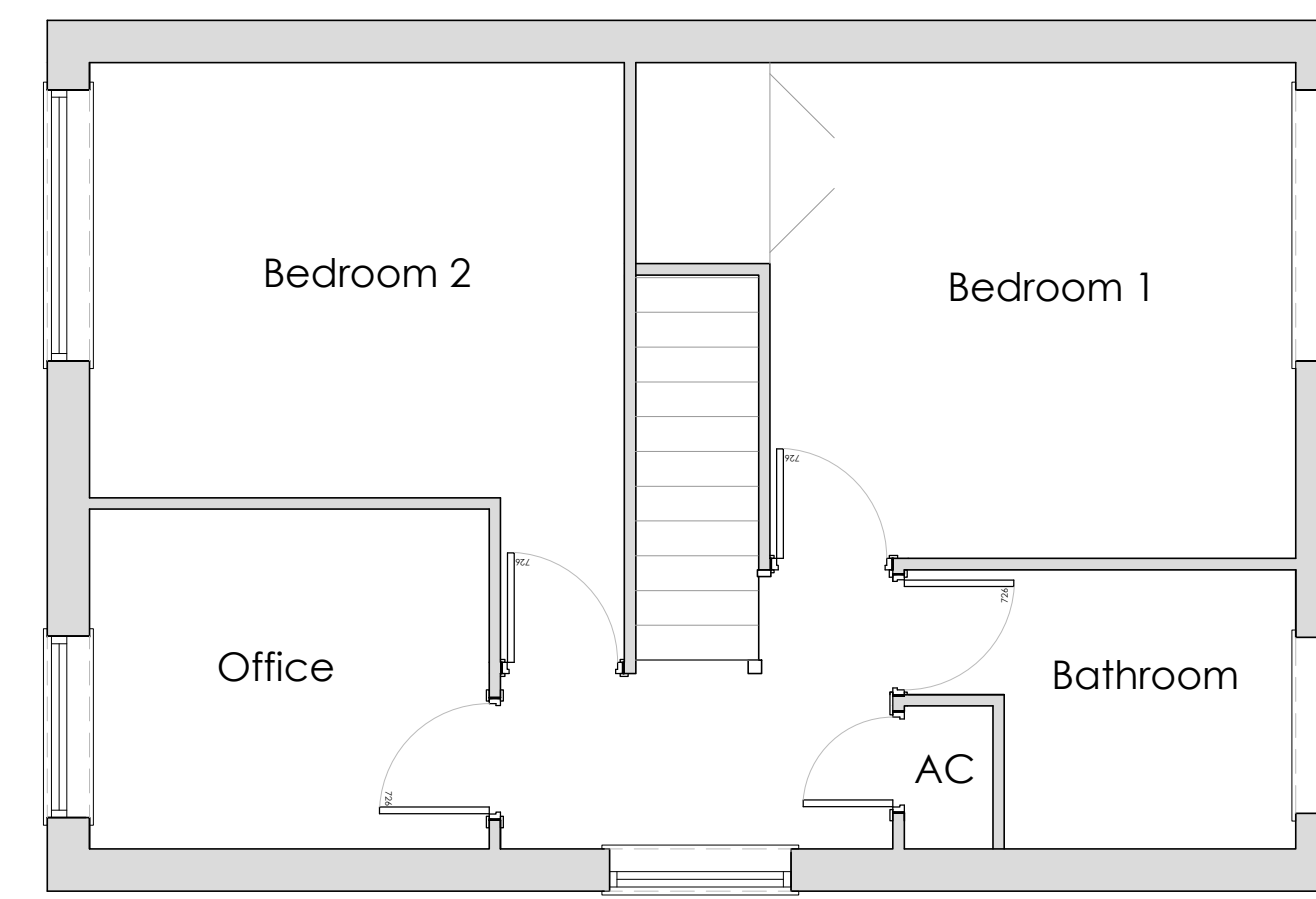

Side Elevation  
at 1:50 scale



COPYRIGHT RESERVED. THE DRAWING MAY NOT BE USED OR REPRODUCED WITHOUT WRITTEN CONSENT. COPYRIGHT DESIGNS AND PATENTS ACT 1988.

rev	date	drawn	ch'kd
<b>lewis</b> architecture limited			
<small>13 Lower Green • Tettenhall • WV6 9AH</small>			
project title 1455 - Bramstead Ave For MH			
drawing title Existing Plans and Elevations			
drawing no. <span style="float: right;">rev</span> 1455 - P - 001			
scale 1:50	date 08.23		
drawn by JS	checked by TL	authorised by TL	
<a href="http://www.lewis-architecture.co.uk">www.lewis-architecture.co.uk</a>			