



Front Elevation
at 1:50 scale

Side Elevation
at 1:50 scale

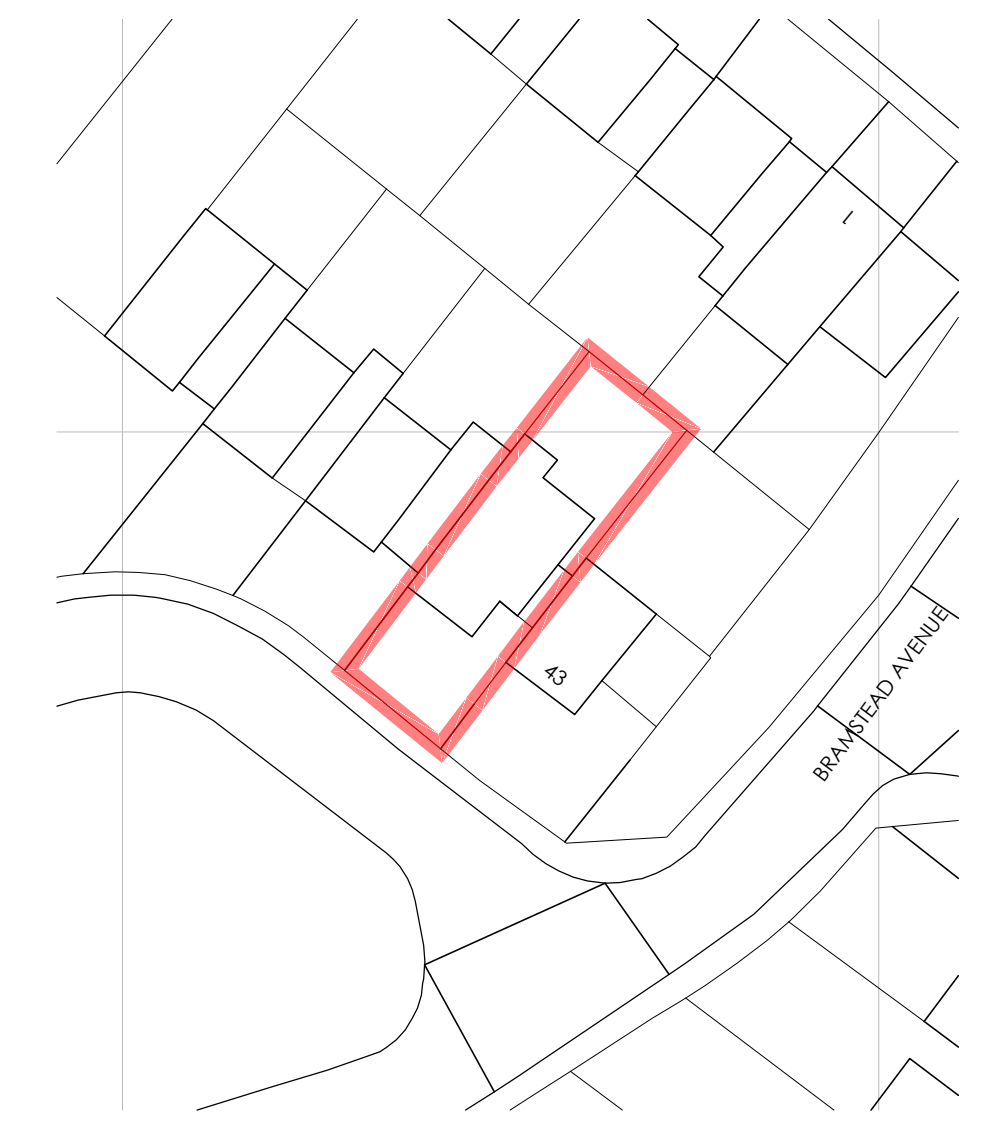

Proposed Block Plan
at 1:500 scale

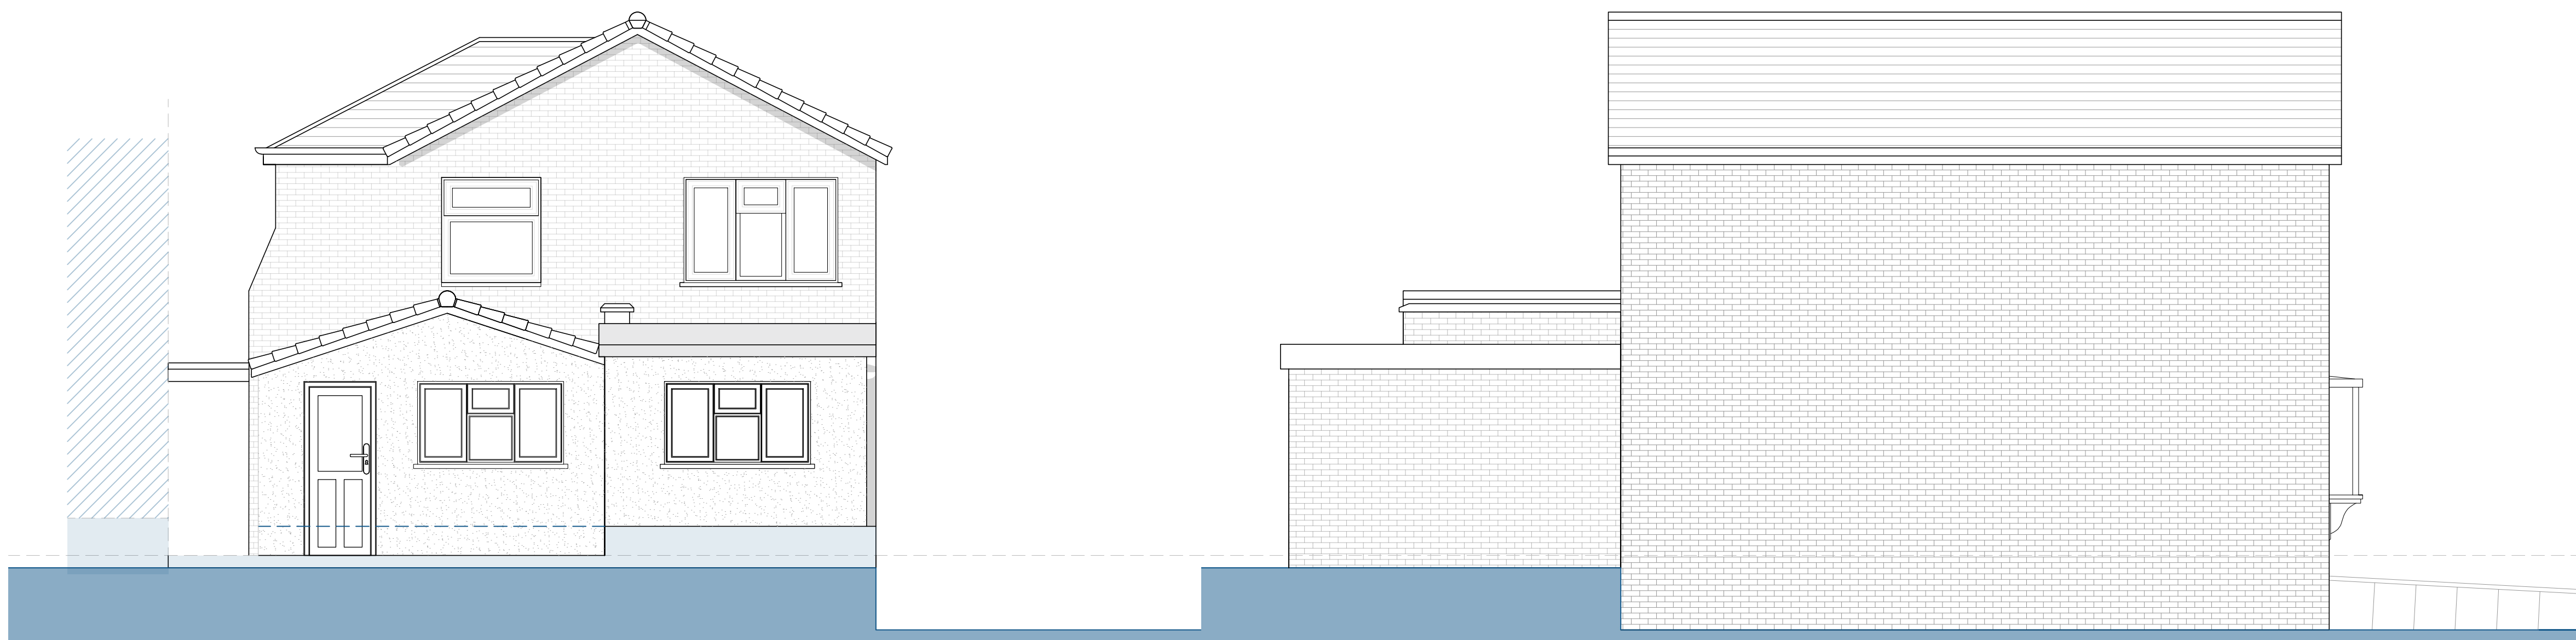


Rear Elevation
at 1:50 scale


Side Elevation
at 1:50 scale



Site Location Plan
at 1:1250 scale

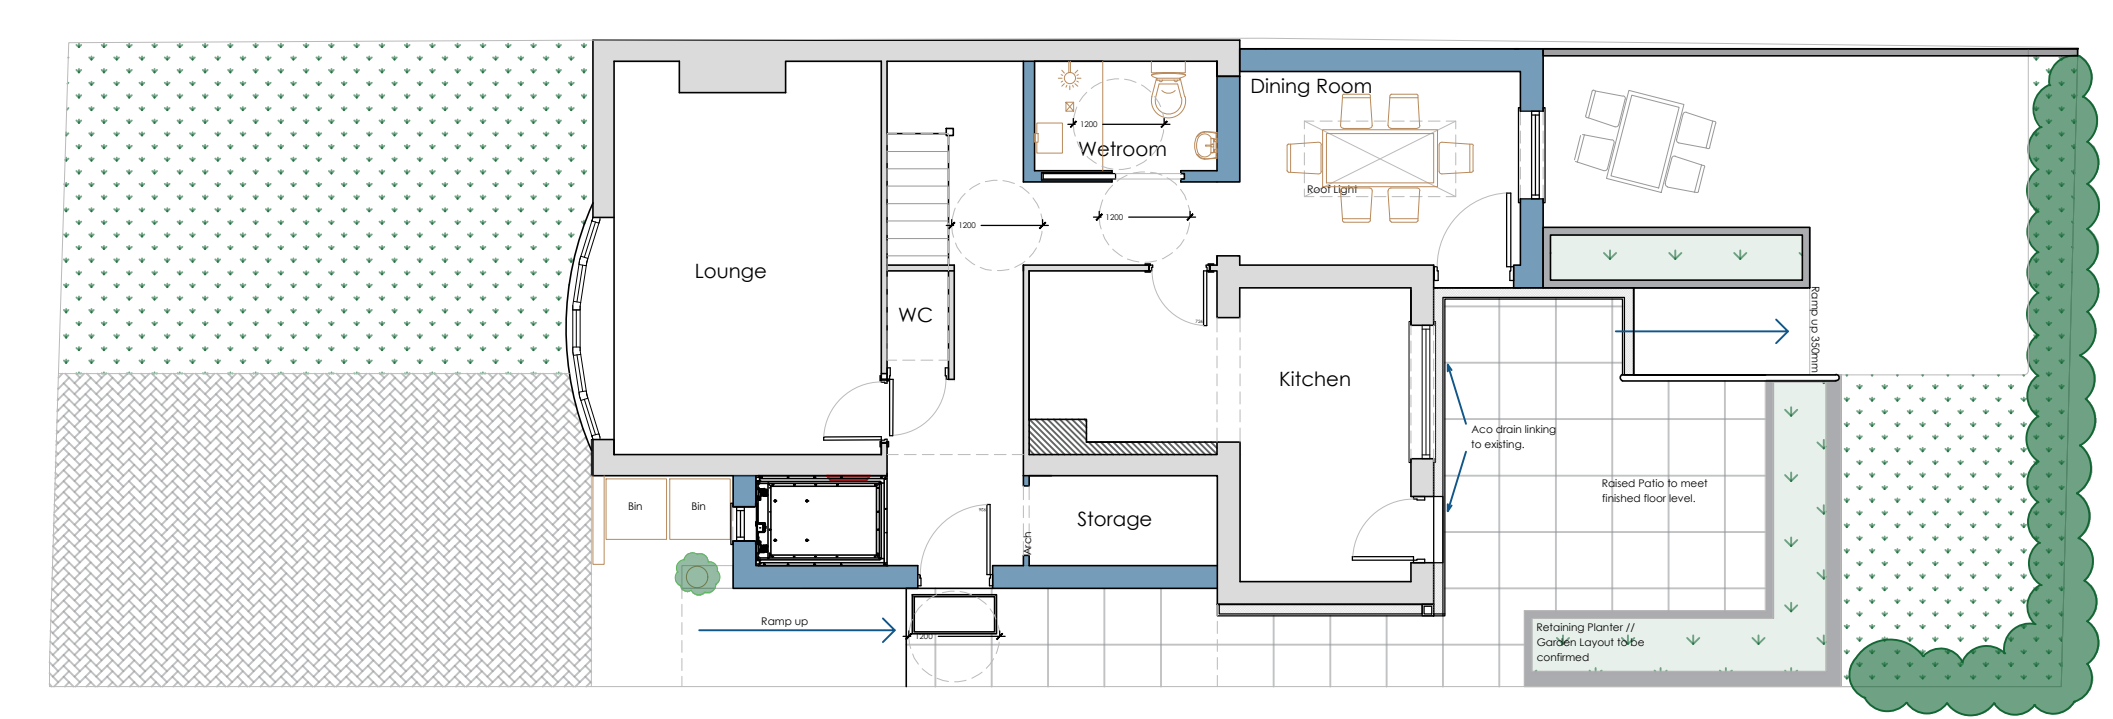

Ground Floor Plan
at 1:100 scale

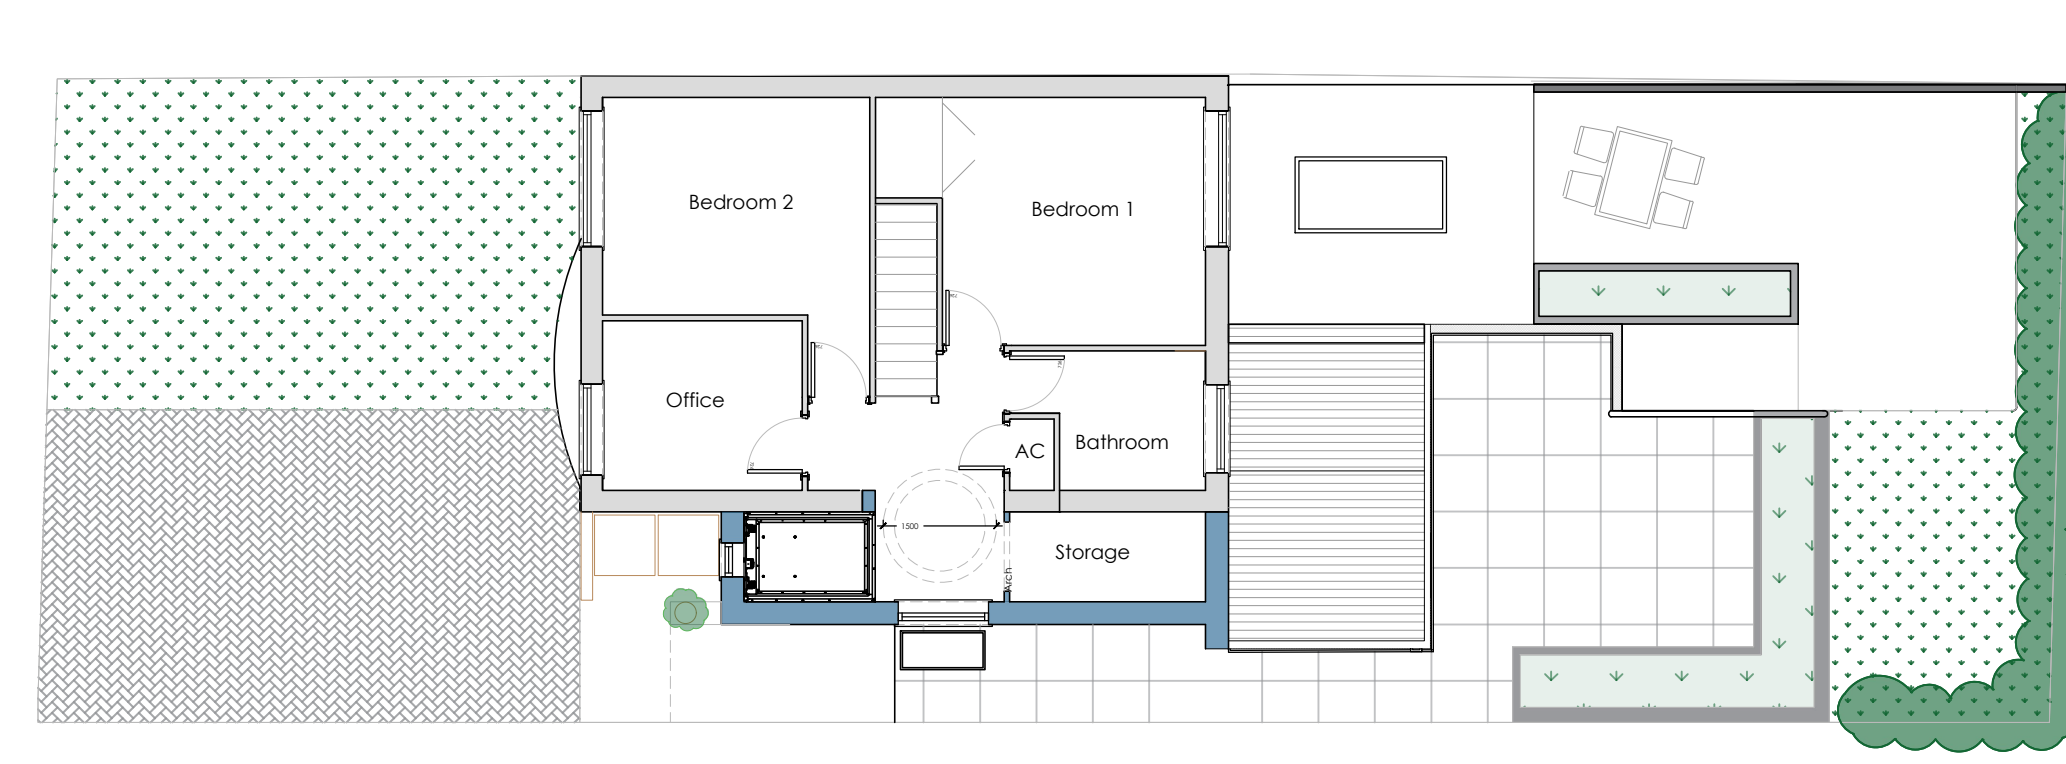

First Floor Plan
at 1:100 scale



COPYRIGHT RESERVED. THIS DRAWING MAY NOT BE USED OR REPRODUCED WITHOUT WRITTEN CONSENT. COPYRIGHT DESIGNS AND PATENTS ACT 1988.

B	Variation 2 with lift	01.24	JS	IL
rev		date	drawn	ch'kd

lewis
architecture limited
13 Lower Green • Tettenhall • WV6 9AH

project title
1455 - Bramstead Ave
For MH

drawing title
Proposed Plans and Elevations

drawing no. 1455 - P - 002 rev B

scale 1:50 @ A1 date 08.23

drawn by JS checked by IL authorised by IL

www.lewis-architecture.co.uk