



GENERAL NOTES

- 1 **FORECOURT CANOPY SIGNAGE**
FASCIA SIGN
 No 2 30,000 x 900 x 110mm illuminated canopy fascia. Illuminated red front panel - 60CD/M² & white panel below illuminated individual Esso Logo letters o/a 1900 x 475 x 110mm. Red faced letters with white illuminated edges - 400CD/M², non illuminated white back panel.
- 2 **FASCIA SIGN**
 Illuminated red front panel - 60CD/M² & white panel below illuminated individual Esso Logo letters o/a 1900 x 475 x 110mm. Red faced letters with white illuminated edges - 400CD/M², non illuminated white back panel.
- 3 **ESSO LOGO FASCIA SIGNS**
 7000 x 800 x 50mm.
- 4 **PUMP ISLAND SIGNAGE**
 Esso Red 'Blade' components comprising triangular section profile with LED light strip to inner leading edge - 200CD/M². Non illuminated white lettering 150mm high. 1055 x 439 x 100mm Non illuminated Esso Red 'Koala' half sign.
- 5 **TOTEM ID SIGN**
 Internally illuminated site ID sign - 5500 x 1900mm. To comprise 250 x 25mm single leg with base plate bolted down to concrete encased threaded fixing rods. Baseplate to be designed by specialist manufacturer. Esso logo to comprise formed aluminium panel with acrylic logo projecting through 100mm, internally illuminated from within unit. Colours - red Esso with blue oval. Individual advertising apertures to comprise acrylic panels with applied vinyl logos / lettering internally illuminated from within unit.


FORECOURT CANOPY FASCIA SIGN 1 - NORTH

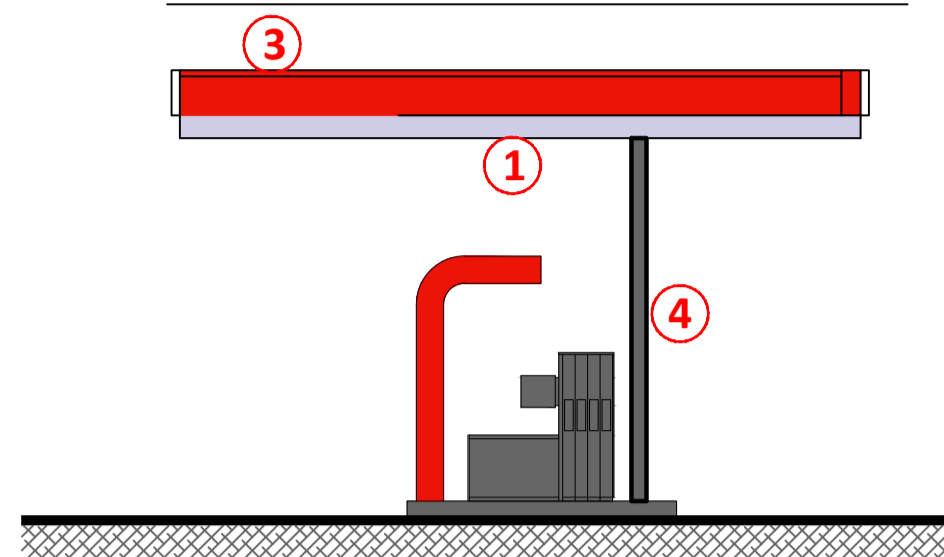



FORECOURT CANOPY FASCIA SIGN 2 - EAST

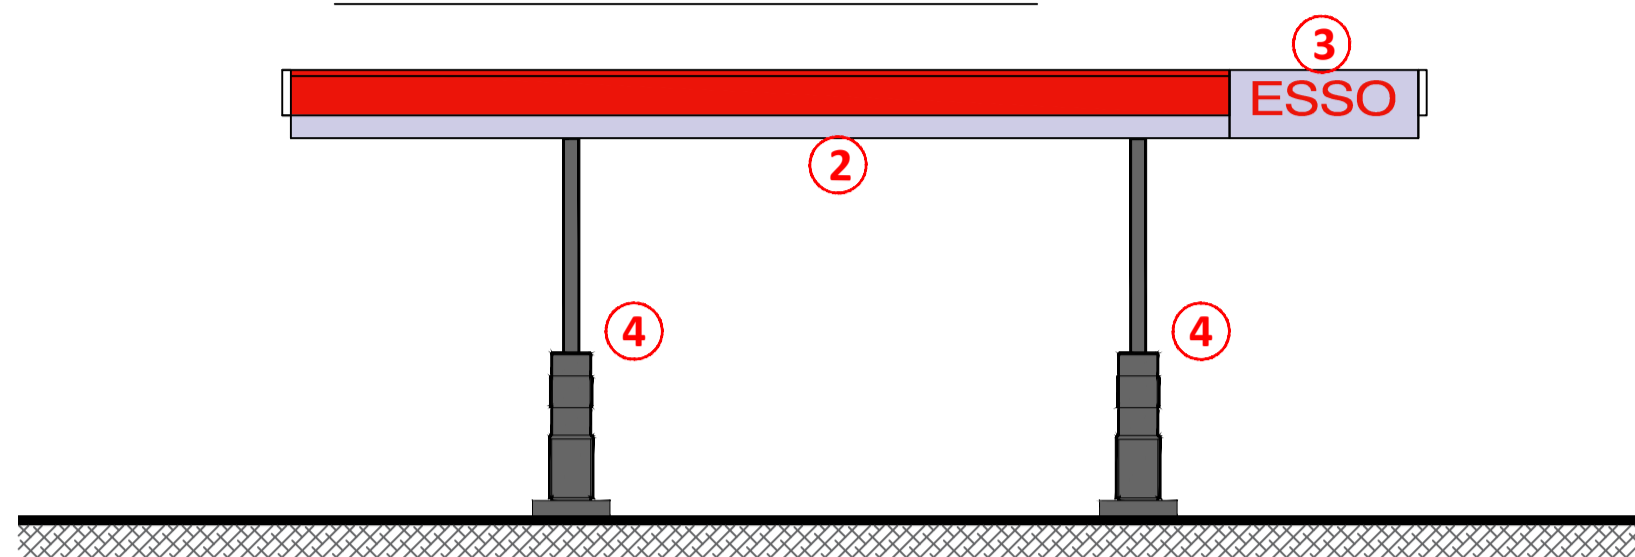


FORECOURT CANOPY FASCIA SIGN 3 - SOUTH

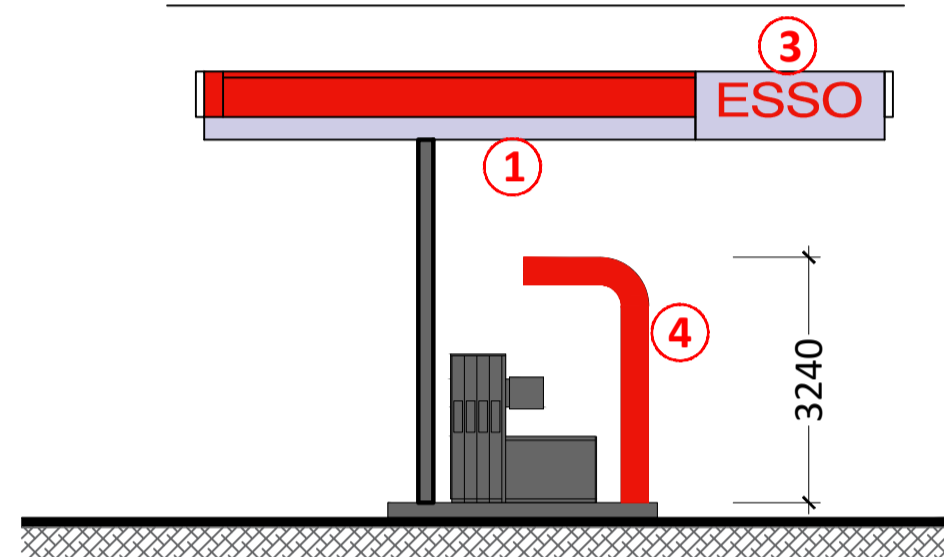


FORECOURT CANOPY FASCIA SIGN 4 - WEST

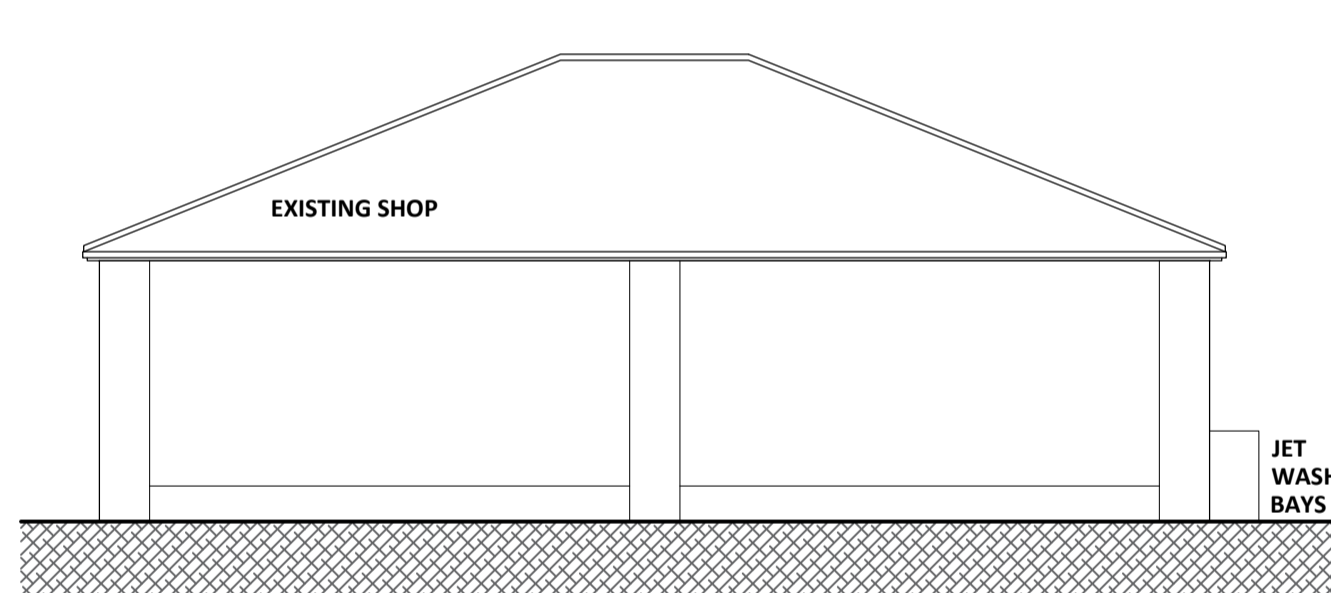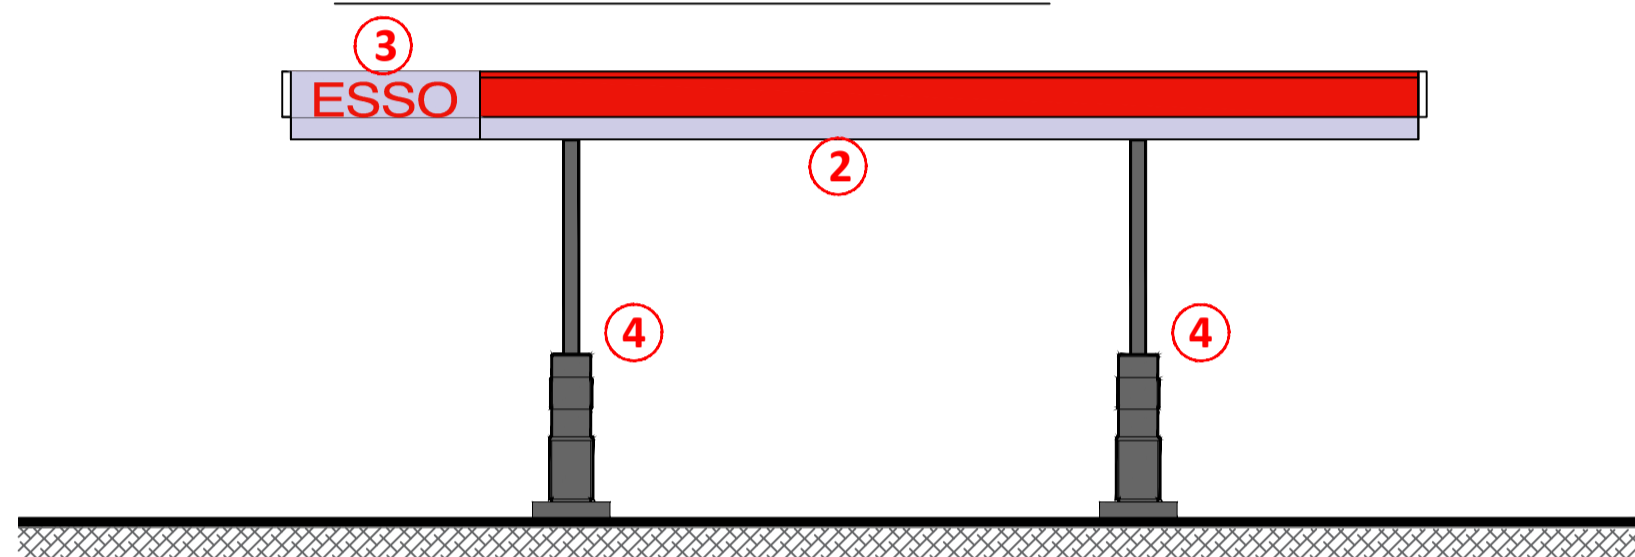


WEST ELEVATION - (Service Road Side Elevation)

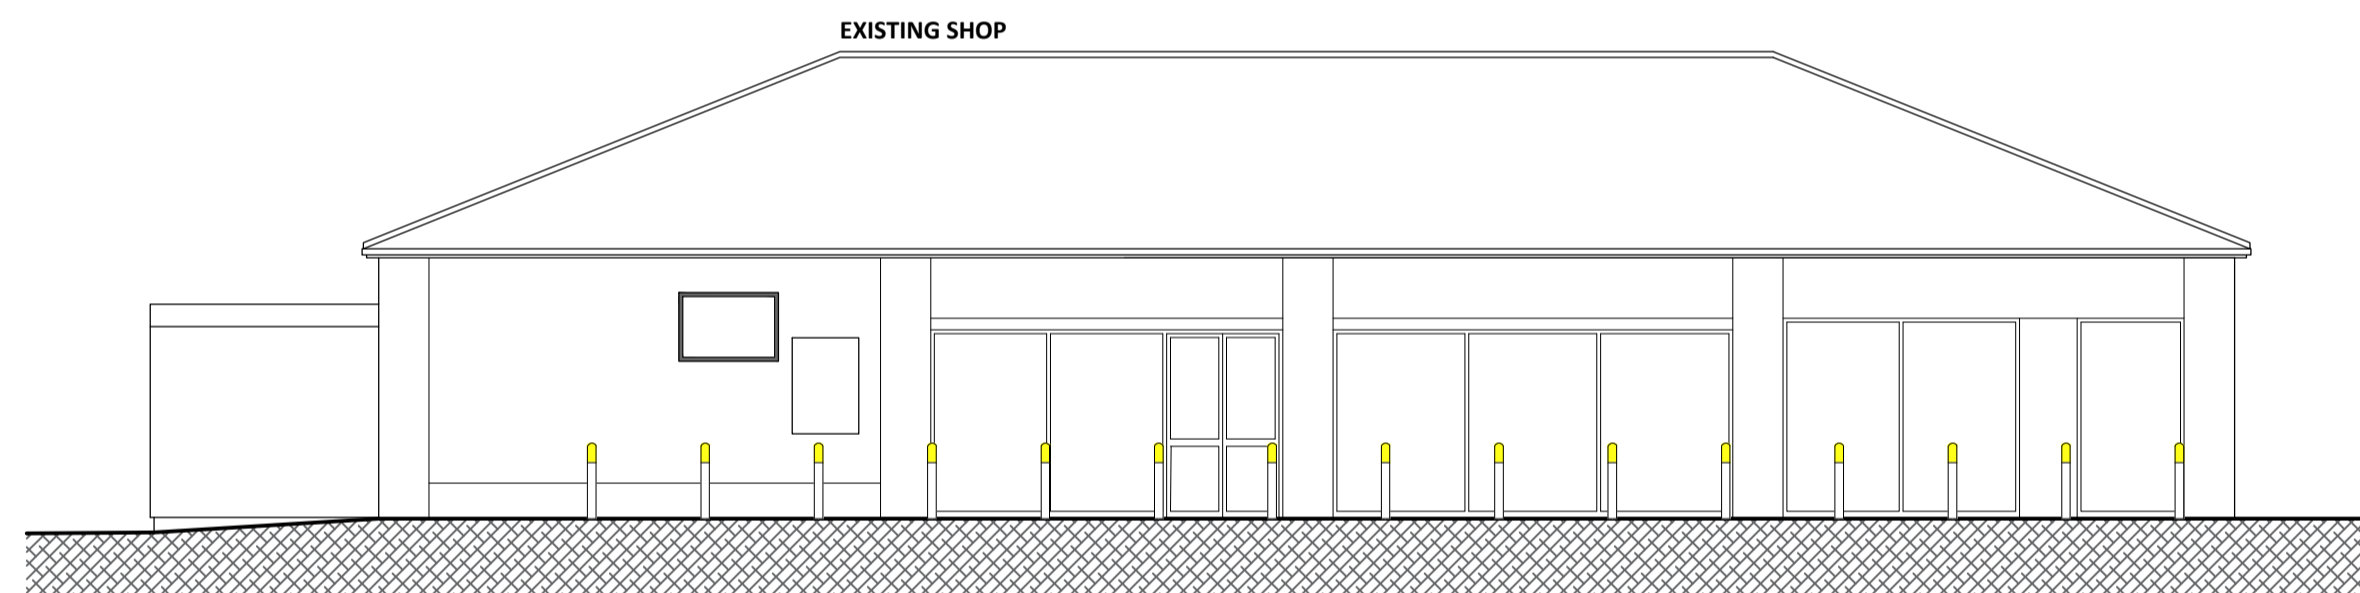

NORTH ELEVATION - (Forecourt Elevation)

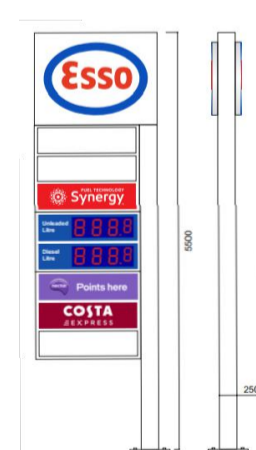

ELEVATION - ID SIGN 5.5M

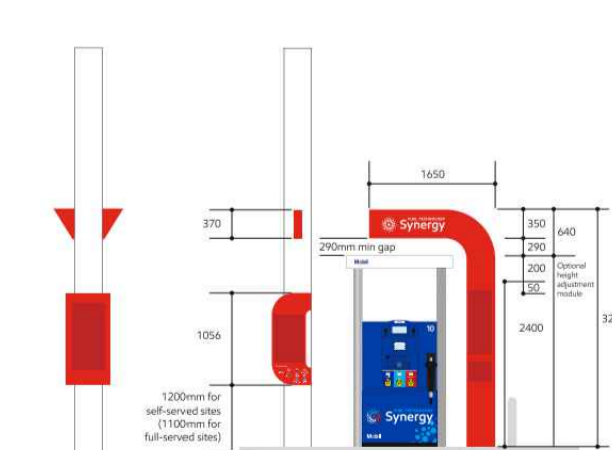

ELEVATION - PUMP ISLAND

A | 09/01/24 | Amendments as per feedback from planning | GE

ADVERTISEMENT

PROJECT
TESCO STONEHAVEN
 Kirton Road, Stonehaven
 Kincardineshire AB39 2NQ

TITLE
 ELEVATIONS

CLIENT
 TESCO



8 Feast Field, Horsforth, Leeds, West Yorkshire, LS18 4TJ
 www.jennings-design.com 01274 395422 office@jennings-design.com

Drawn: GE | Check: JHJ | Scale: 1:100 | Date: DECEMBER '23

Plan Number: 230988 - ADV3 - A

