



FRONT ELEVATION



SIDE ELEVATION (Viewed from no.233)




REAR ELEVATION


Bushes, trees, external drainage and awning to rear elevation omitted for clarification.





SIDE ELEVATION (Viewed from no.229)

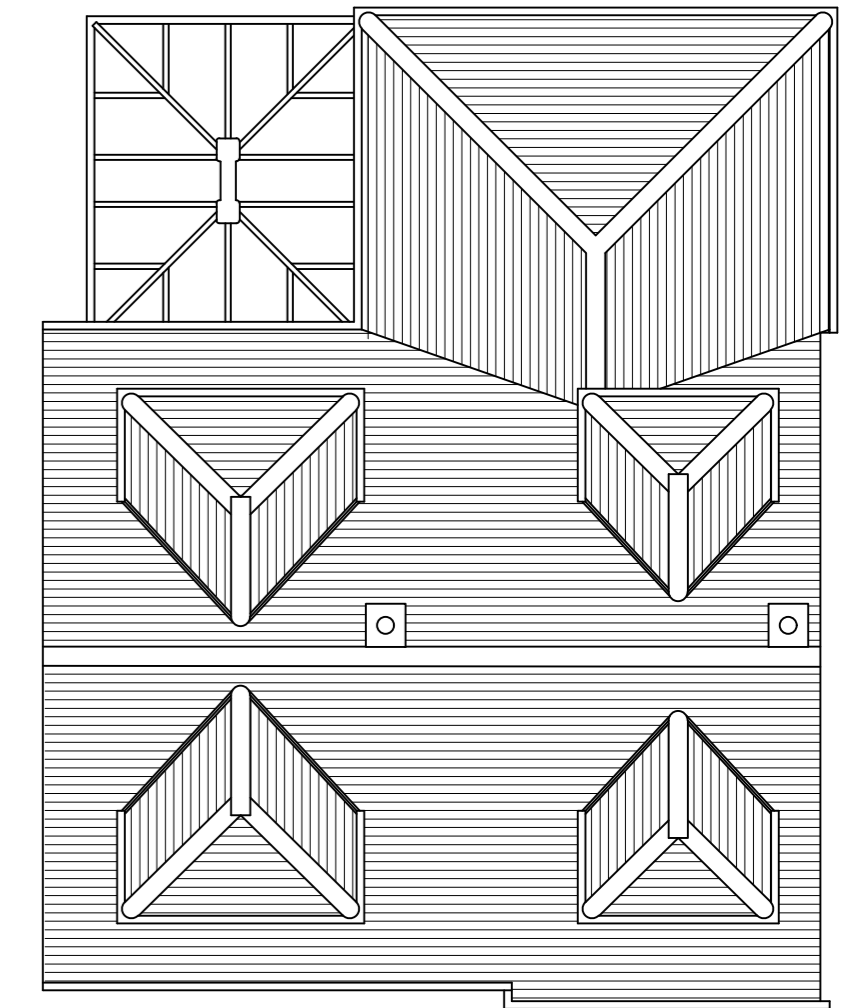

ROOF PLAN

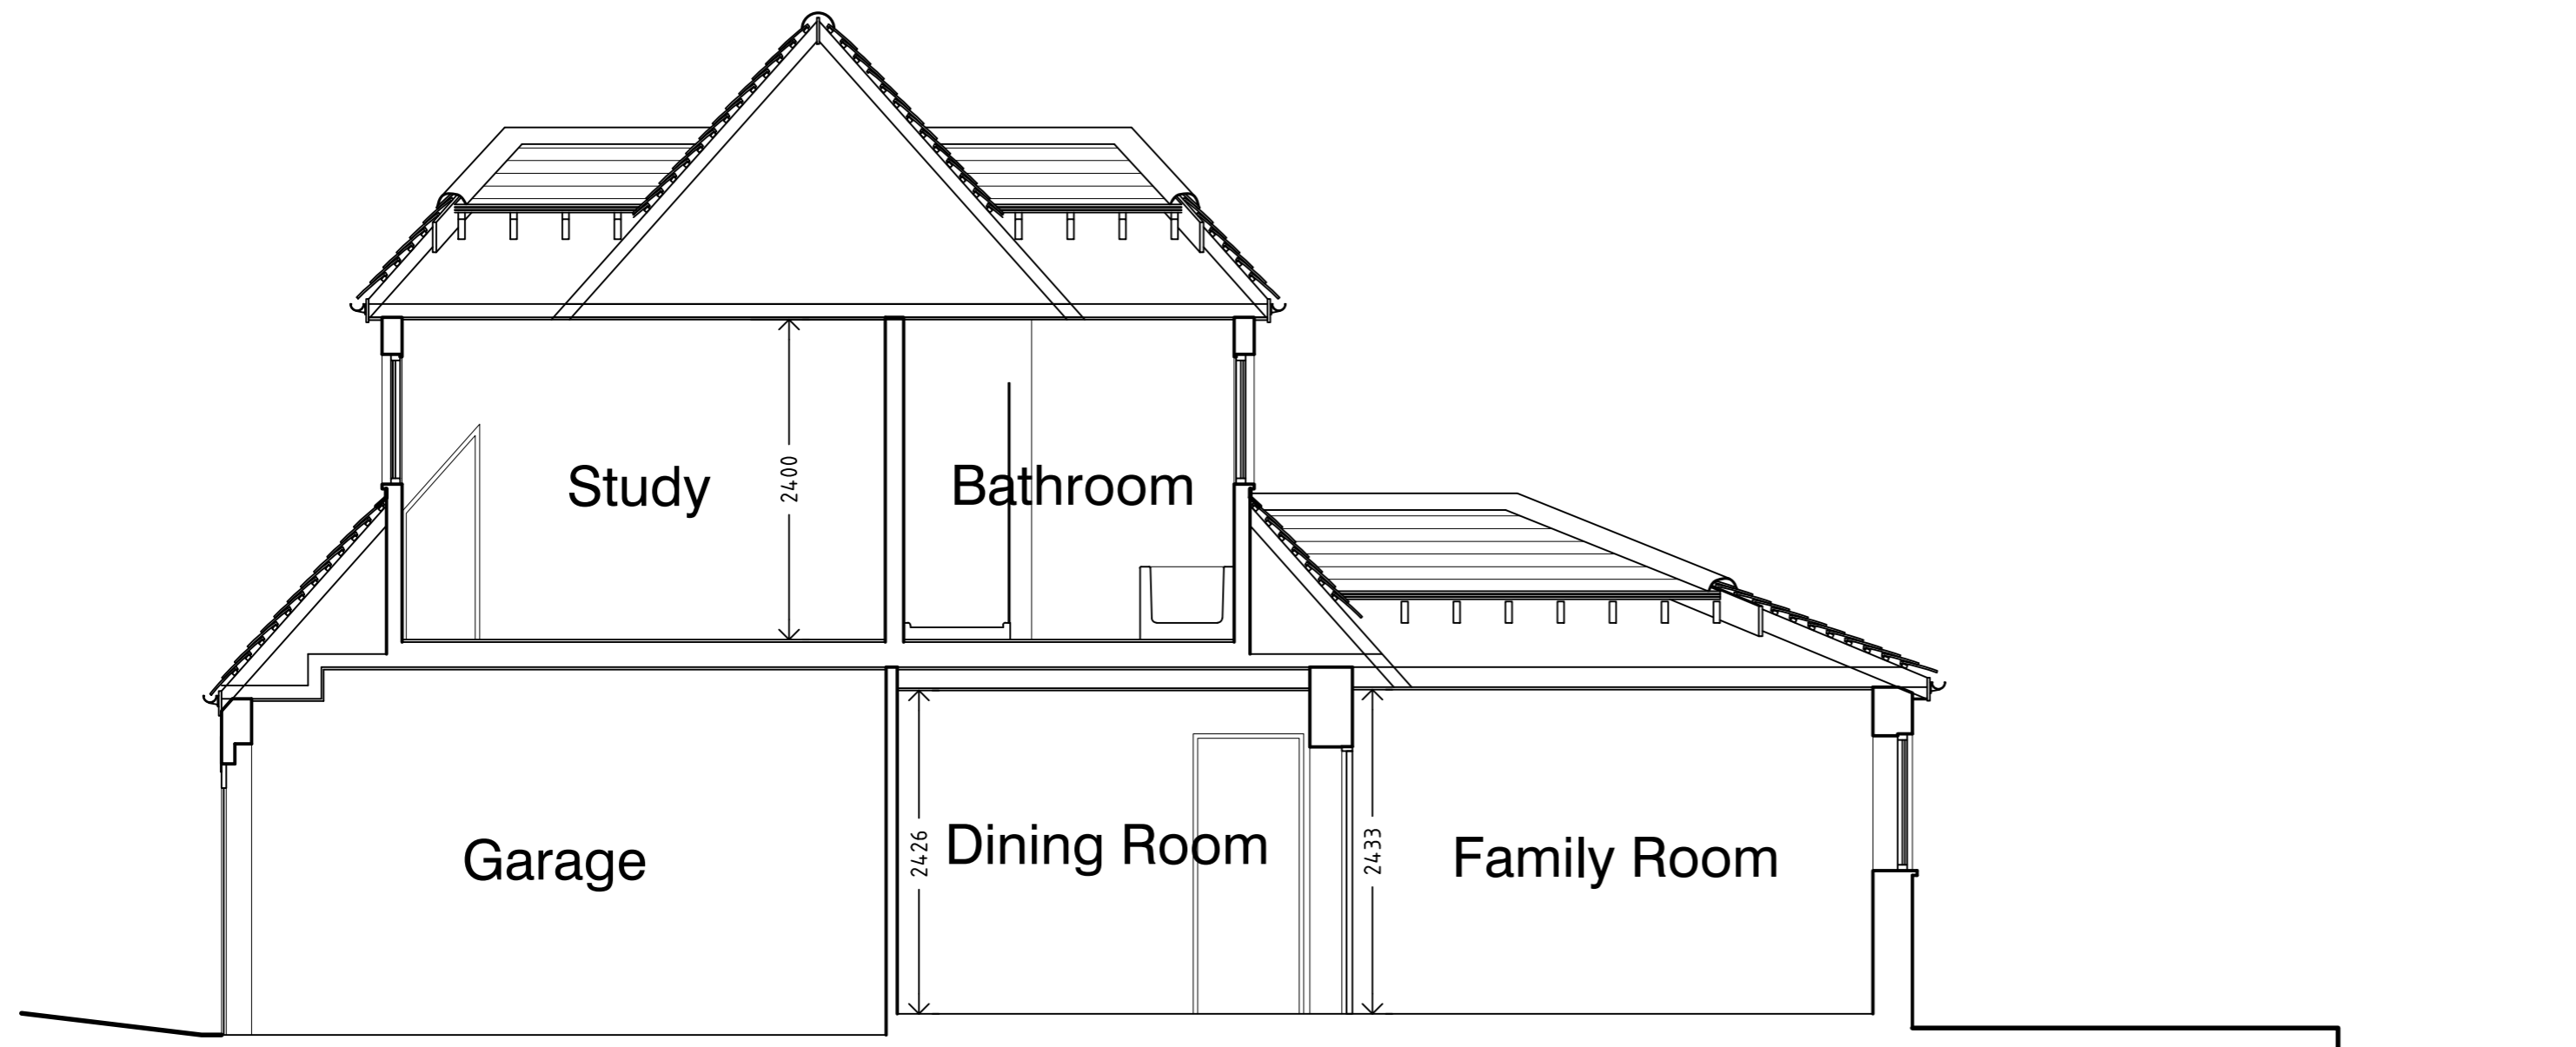

TYPICAL SECTION THROUGH

  

CONTRACT	231 Pound Lane Bowers Gifford, Basildon essex. SS13 2LB.	SCALE	1:50, 1:100.
DATE	November 2023.	DRAWN	C.J.
CHECKED		DRAWING No	23233_002.
TITLE	Existing Section and Elevations.	REVISION	