



Notes :-
 DO NOT SCALE FROM THIS DRAWING
 ANY DISCREPANCIES TO BE REPORTED TO THE CONTRACT ADMINISTRATOR
 CONTRACTOR TO CHECK DIMENSIONS ON SITE
 DRAWINGS ISSUED WITHOUT STATUS ARE DRAFT ONLY



Existing South West Elevation

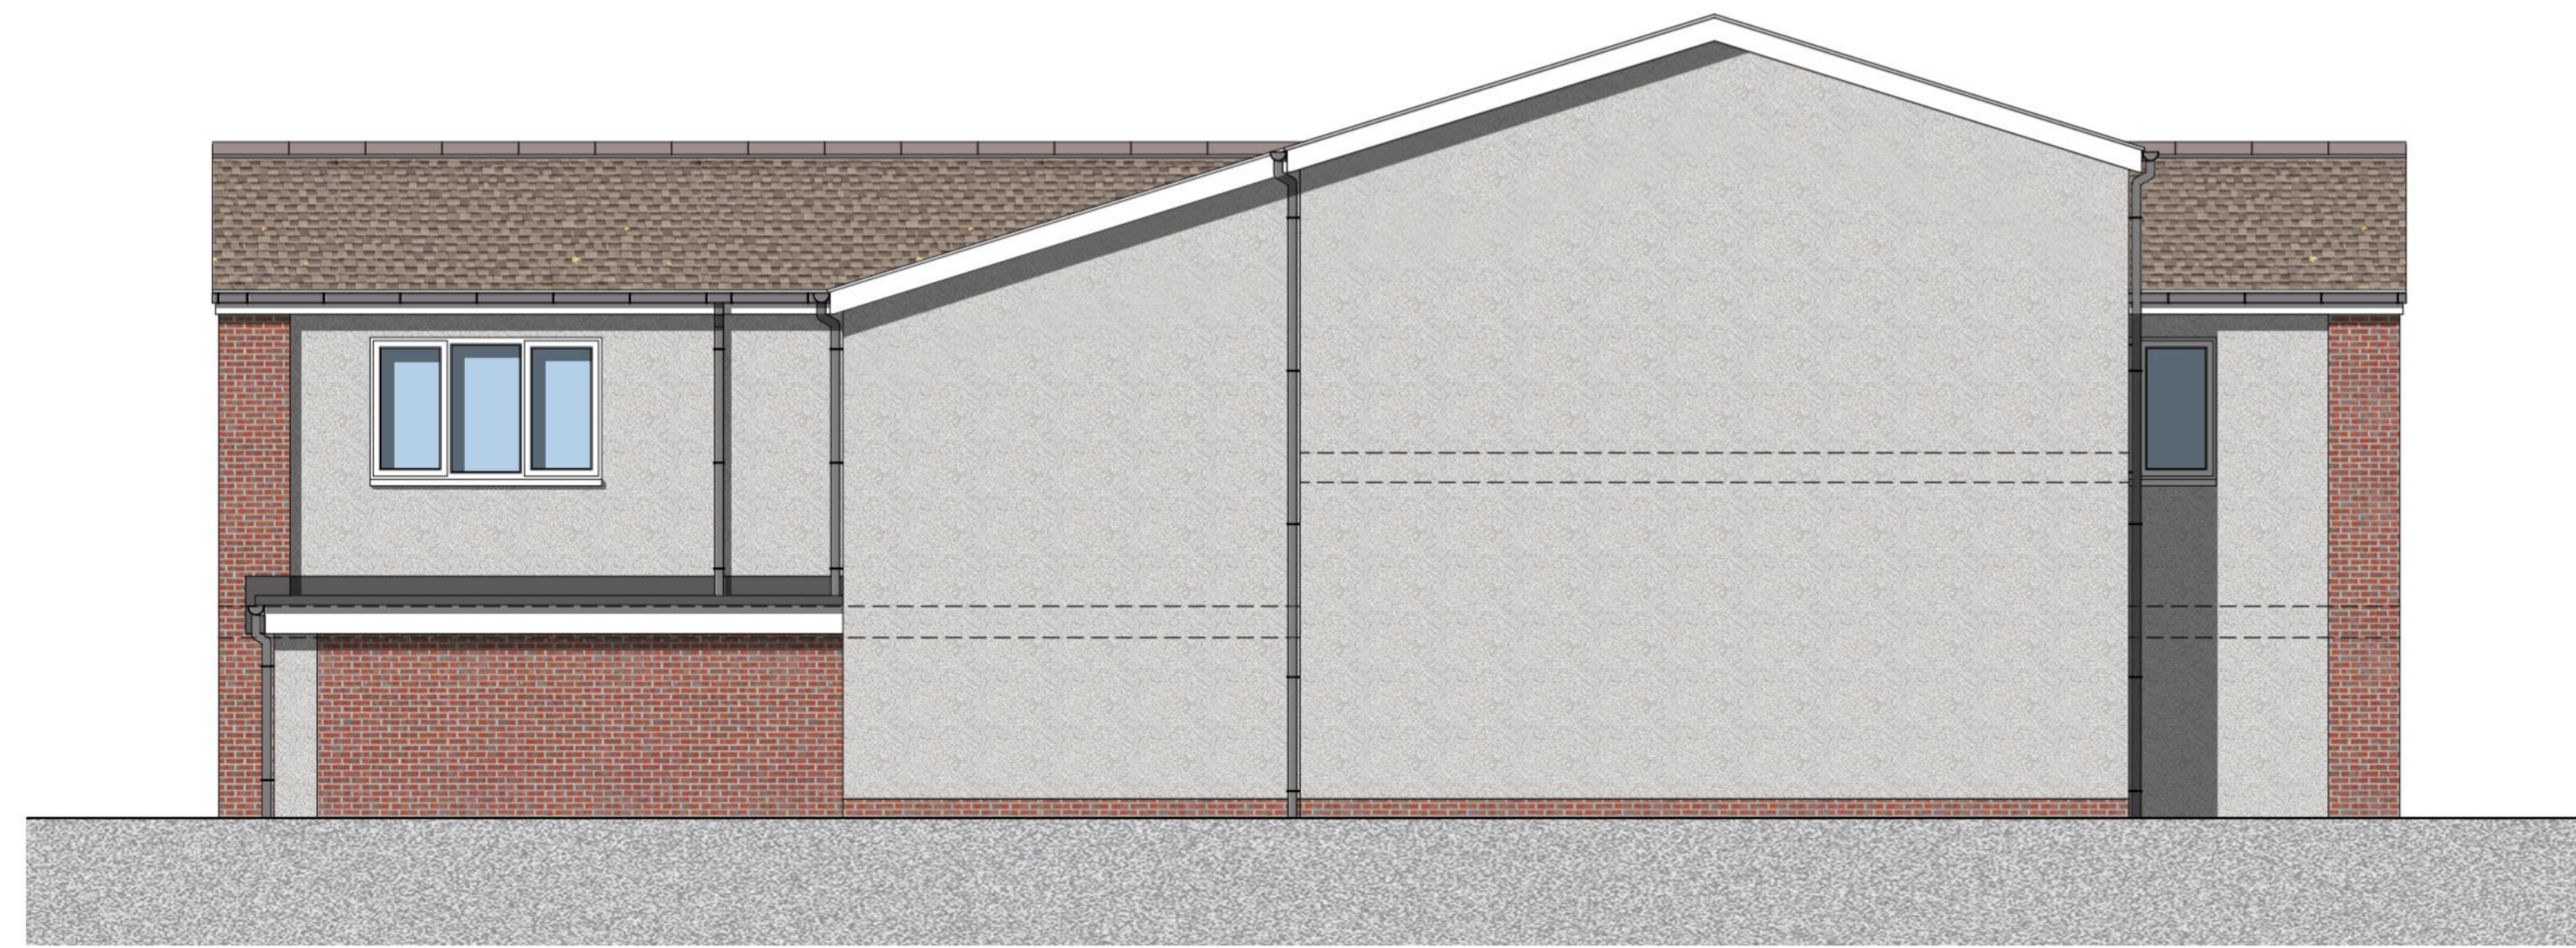

Existing South East Elevation

| | | | | |
|---|-------------|---------------------------------|---------|---------------------------------------|
| rev | date | amendment | drawn | chckd |
| drawing status | | | | |
| Preliminary <input checked="" type="checkbox"/> | | Tender <input type="checkbox"/> | | Construction <input type="checkbox"/> |
|  Building Consultancy Tŷ Penallta Tredomen Park Ystrad Mynach Hengoed CF82 7PG Tel: (01495) 235569 Head of Land & Property: Benjamin Winstanley MRICS | | | | |
| project title | | | | |
| Graig Y Rhacca Community Resources Centre Change of use to Apartments | | | | |
| drawing title | | | | |
| Existing South West & Existing South East Elevations | | | | |
| date | scale | drawn | checked | |
| 08.11.2023 | 1:50 | MV | JH | |
| project no. | drawing no. | rev | | |
| 5323 | PL-05 | - | | |