


Notes :-
 DO NOT SCALE FROM THIS DRAWING
 ANY DISCREPANCIES TO BE REPORTED TO THE CONTRACT ADMINISTRATOR
 CONTRACTOR TO CHECK DIMENSIONS ON SITE
 DRAWINGS ISSUED WITHOUT STATUS ARE DRAFT ONLY

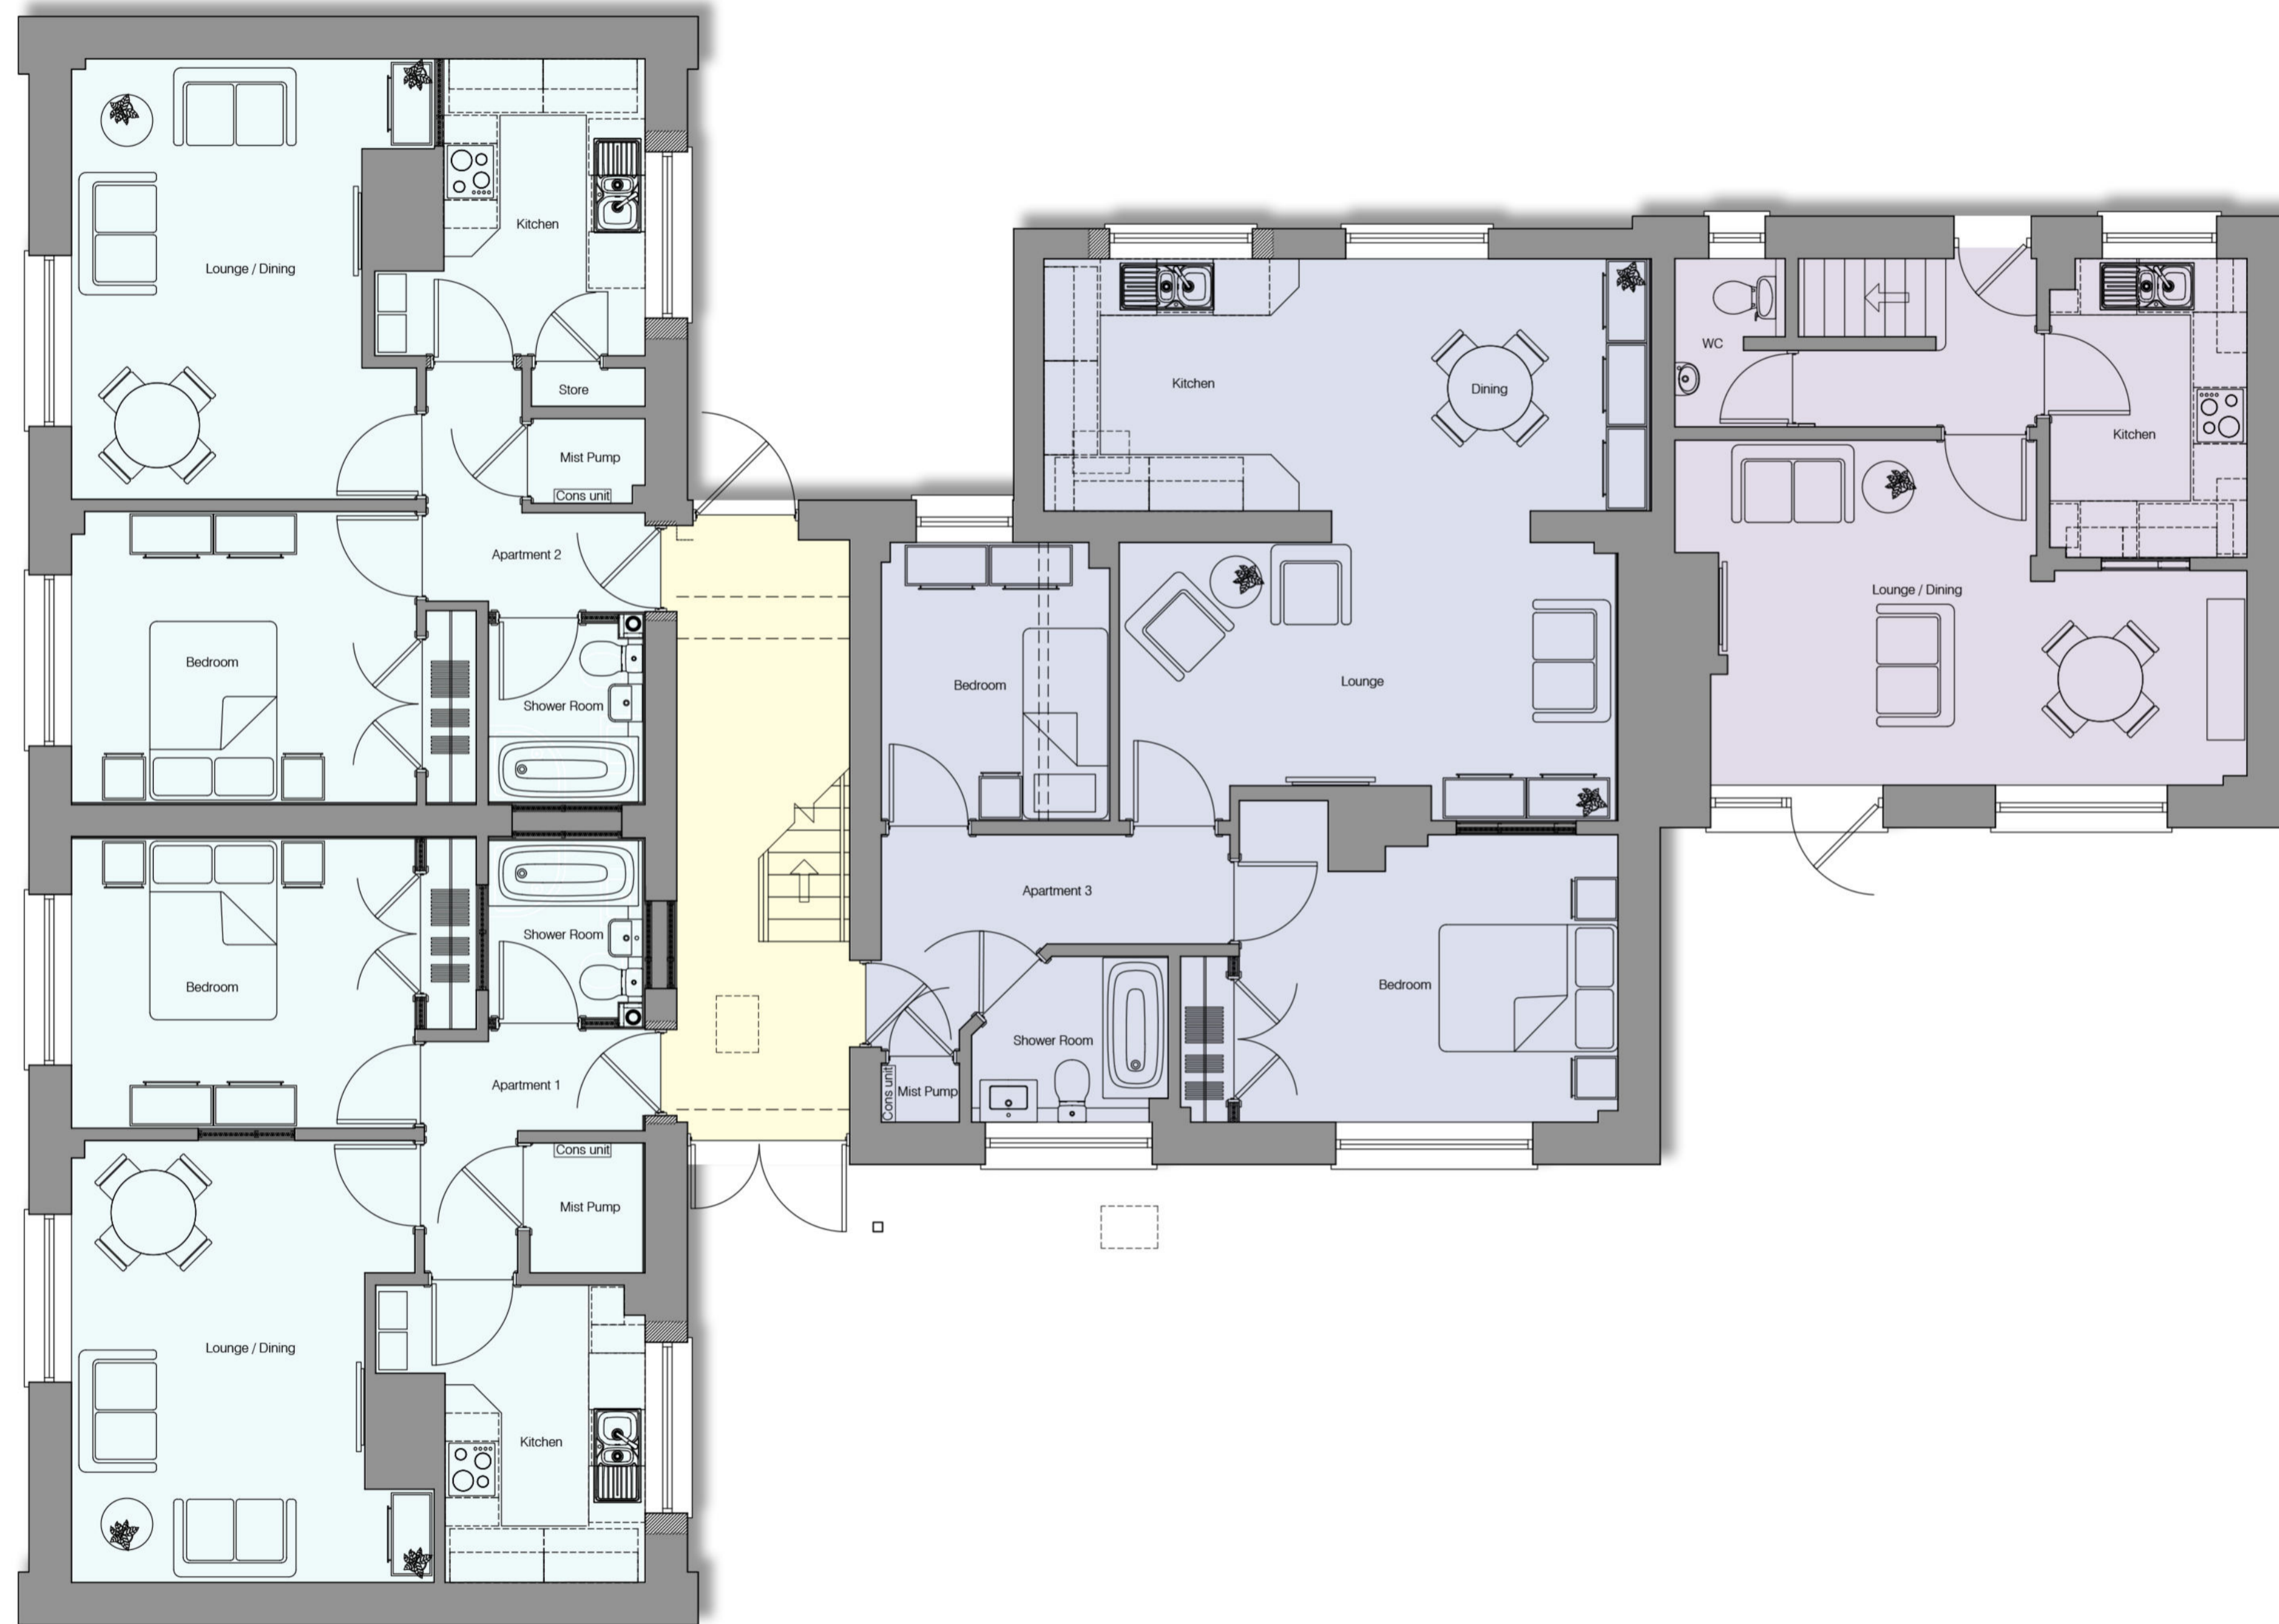

Proposed Ground Floor Plan

rev	date	amendment	drawn	chckd
drawing status				
Preliminary <input checked="" type="checkbox"/>		Tender <input type="checkbox"/>		Construction <input type="checkbox"/>
 Building Consultancy Tŷ Penallta Tredomen Park Ystrad Mynach Hengoed CF82 7PG Tel: (01495) 235569 Head of Land & Property: Benjamin Winstanley MRICS				
project title				
Graig Y Rhacca Community Resources Centre Change of use to Apartments				
drawing title				
Proposed Ground Floor Plans				
date	scale	drawn	checked	
08.11.2023	1:50	MV	JH	
project no.	drawing no.	rev		
5323	PL-07			