

Notes :-
DO NOT SCALE FROM THIS DRAWING


ANY DISCREPENCIES TO BE REPORTED TO THE CONTRACT ADMINISTRATOR

CONTRACTOR TO CHECK DIMENSIONS ON SITE


DRAWINGS ISSUED WITHOUT STATUS ARE DRAFT ONLY



Proposed South West Elevation

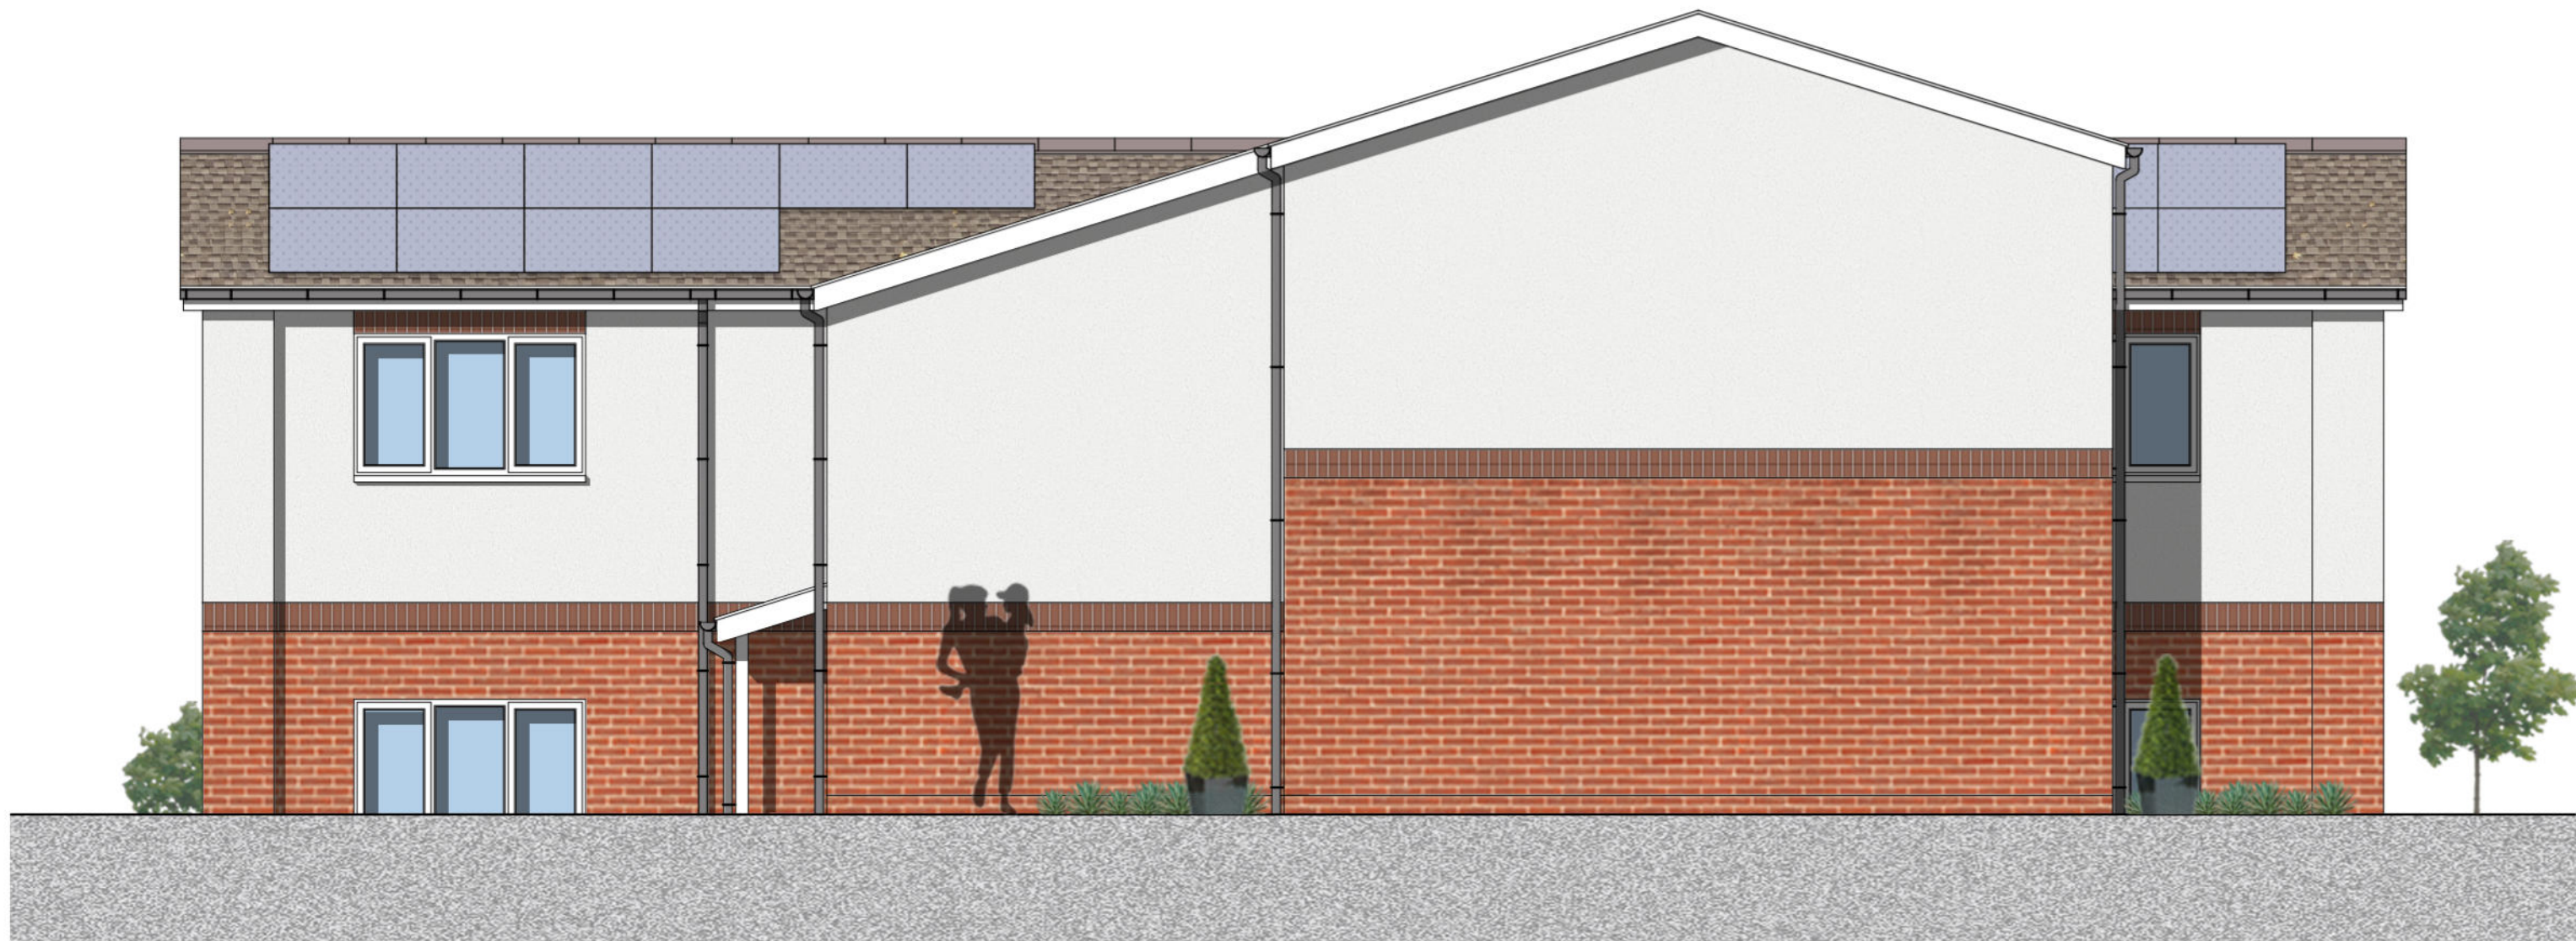

Proposed South East Elevation

rev	date	amendment	drawn	chckd
drawing status				
Preliminary <input checked="" type="checkbox"/>		Tender <input type="checkbox"/> Construction <input type="checkbox"/>		
<div><div></div><div>Building Consultancy Ty Penallta Tredomen Park Ystrad Mynach Hengoed CF82 7PG Tel: (01495) 235569 Head of Land & Property: Benjamin Winstanley MRICS</div></div>				
project title				
Graig Y Rhacca Community Resources Centre Change of use to Apartments				
drawing title				
Proposed South West & Proposed South East Elevations				
date	scale	drawn	checked	
08.11.2023	1:50	MV	JH	
project no.	drawing no.	rev		
5323	PL-10	-		