



Notes :-  
 DO NOT SCALE FROM THIS DRAWING  
 ANY DISCREPENCIES TO BE REPORTED TO THE CONTRACT ADMINISTRATOR  
 CONTRACTOR TO CHECK DIMENSIONS ON SITE  
 DRAWINGS ISSUED WITHOUT STATUS ARE DRAFT ONLY

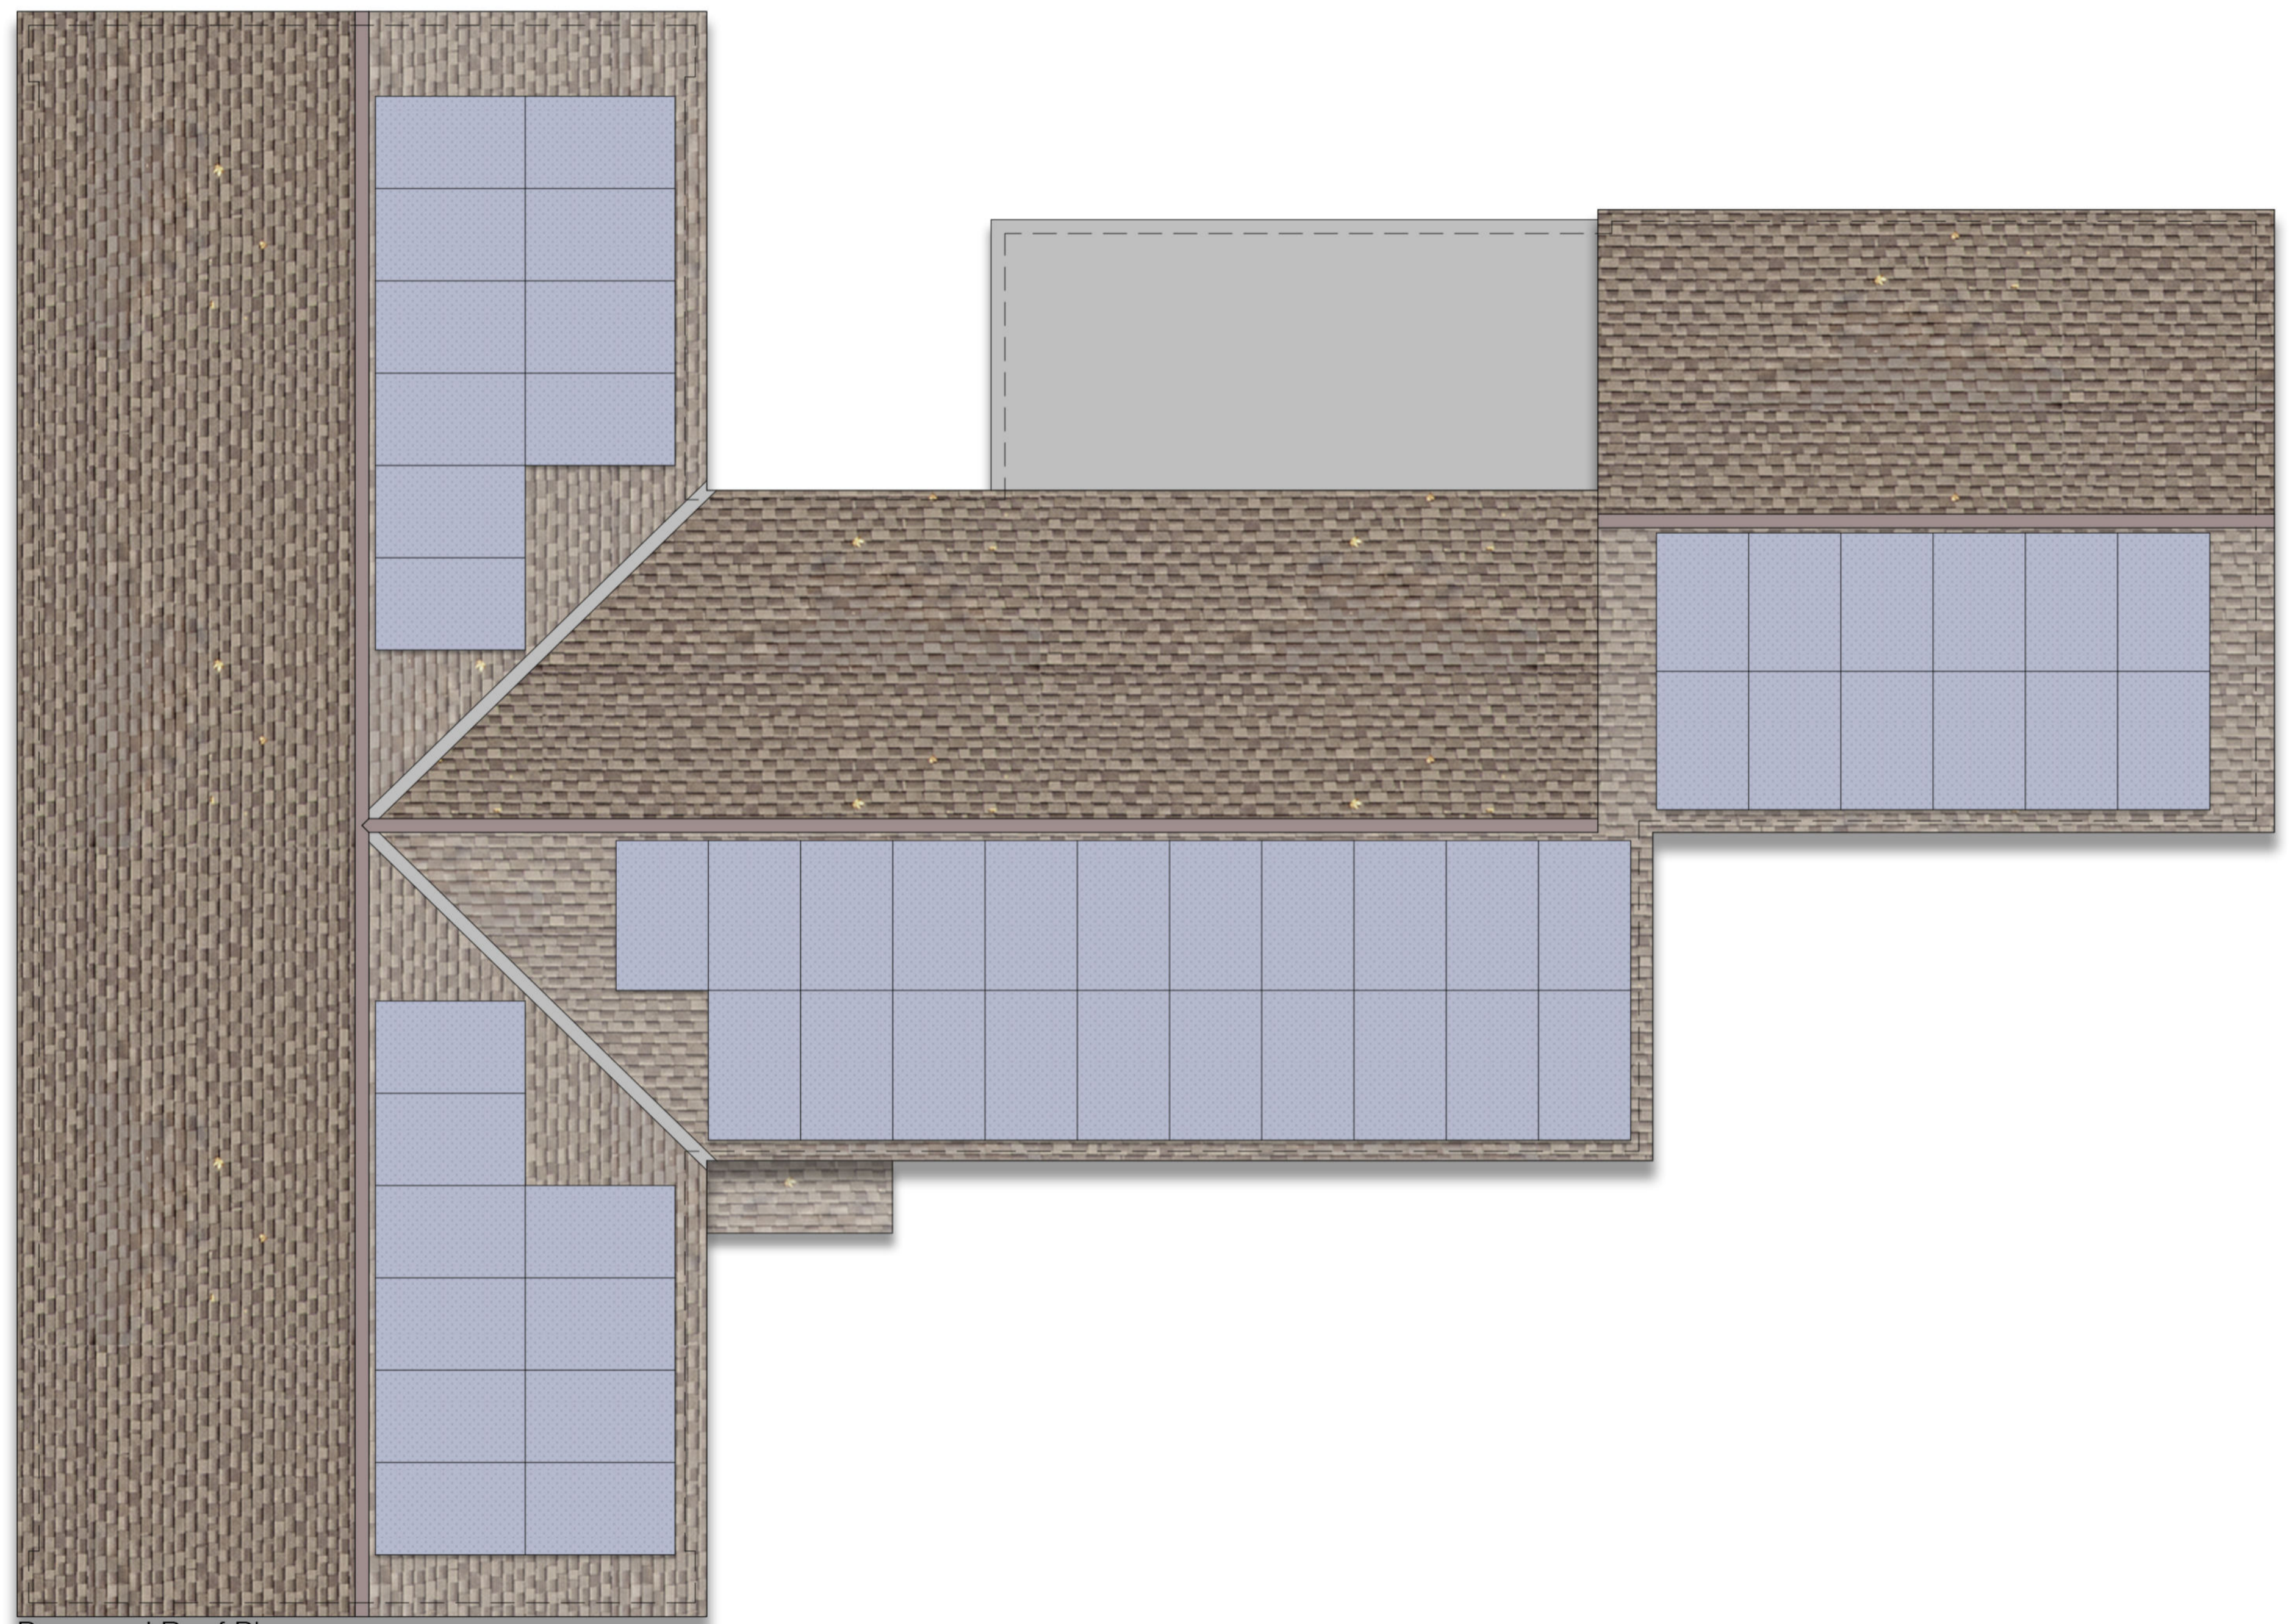

Proposed Roof Plan

rev	date	amendment	drawn	chckd
drawing status				
Preliminary <input checked="" type="checkbox"/>		Tender <input type="checkbox"/>		Construction <input type="checkbox"/>
 Building Consultancy Ty Penallta Tredomen Park Ystrad Mynach Hengoed CF82 7PG Tel: (01495) 235569 Head of Land & Property: Benjamin Winstanley MRICS				
project title				
Graig Y Rhacca Community Resources Centre Change of use to Apartments				
drawing title				
Proposed Roof Plan				
date	scale	drawn	checked	
08.11.2023	1:50	MV	JH	
project no.	drawing no.		rev	
5323	PL-09			