
 


21 Manest Street Site Plan

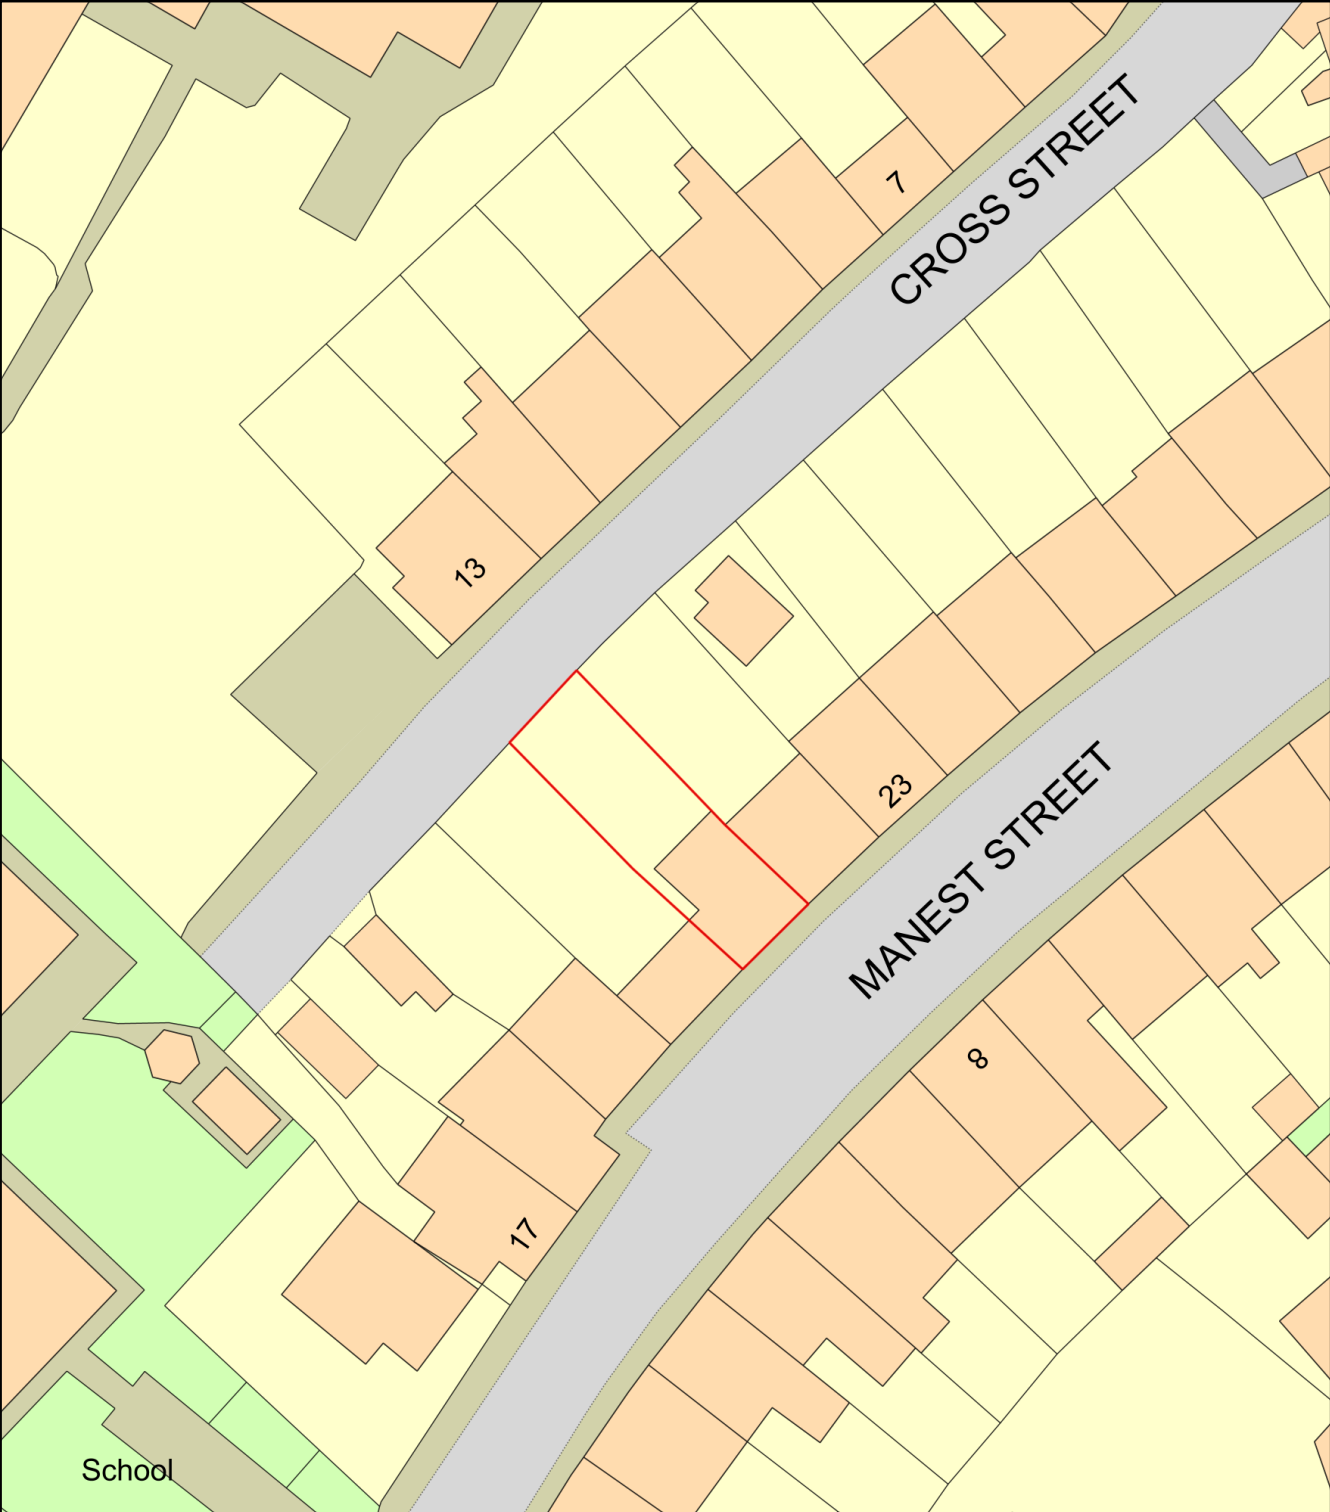

Plan Produced for: Mr & Mrs Perkins

Date Produced: 02 Jan 2024

Plan Reference Number: TQRQM24002140951350

Scale: 1:500 @ A4