




EXISTING FRONT ELEVATION

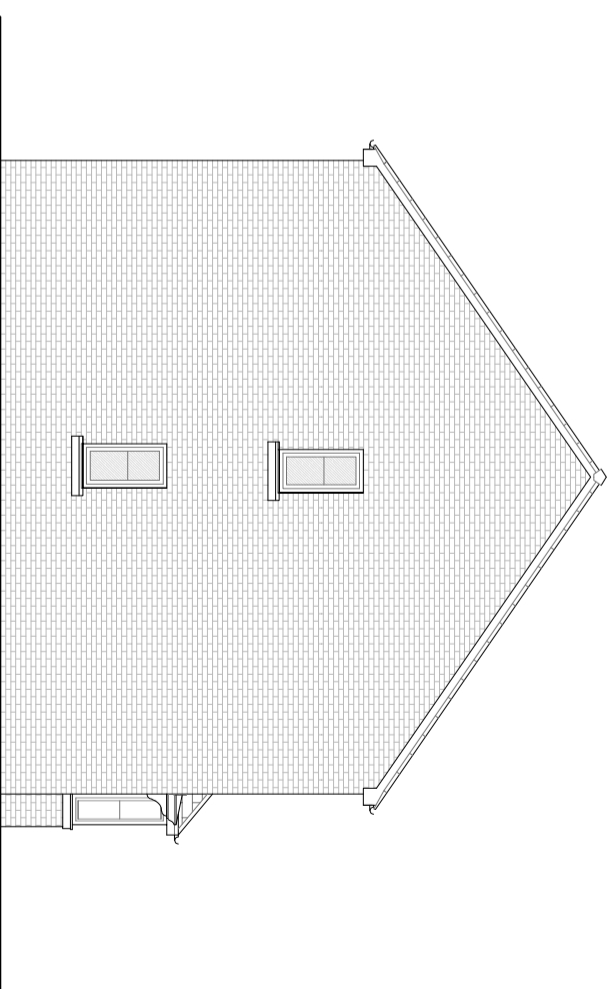

EXISTING SIDE ELEVATION

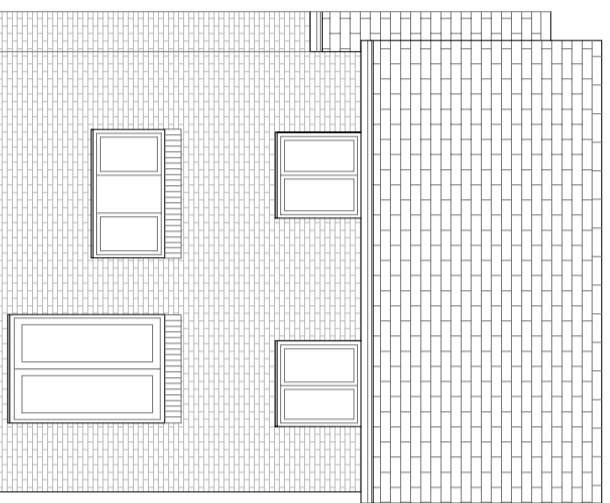

EXISTING REAR ELEVATION

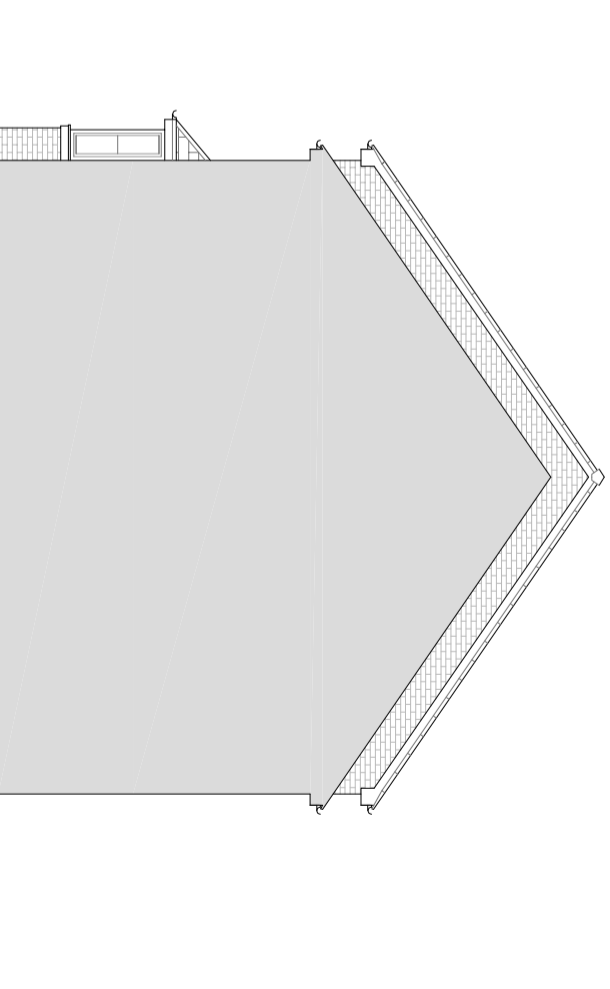

EXISTING SIDE ELEVATION

NOTE:-
ALL DIMENSIONS IN MILLIMETRES UNLESS SHOWN OTHERWISE.

project title PROPOSED EXTENSION & LOFT CONVERSION AT 34 DRUM TOWER VIEW, CAERPHILLY.		drawing title EXISTING ELEVATIONS		scale 1:100 @ A3	date Nov'23	drawn 101	checked
				project ref.			rev.