



Notes

THIS DRAWING READ
IN CONJUNCTION
WITH :

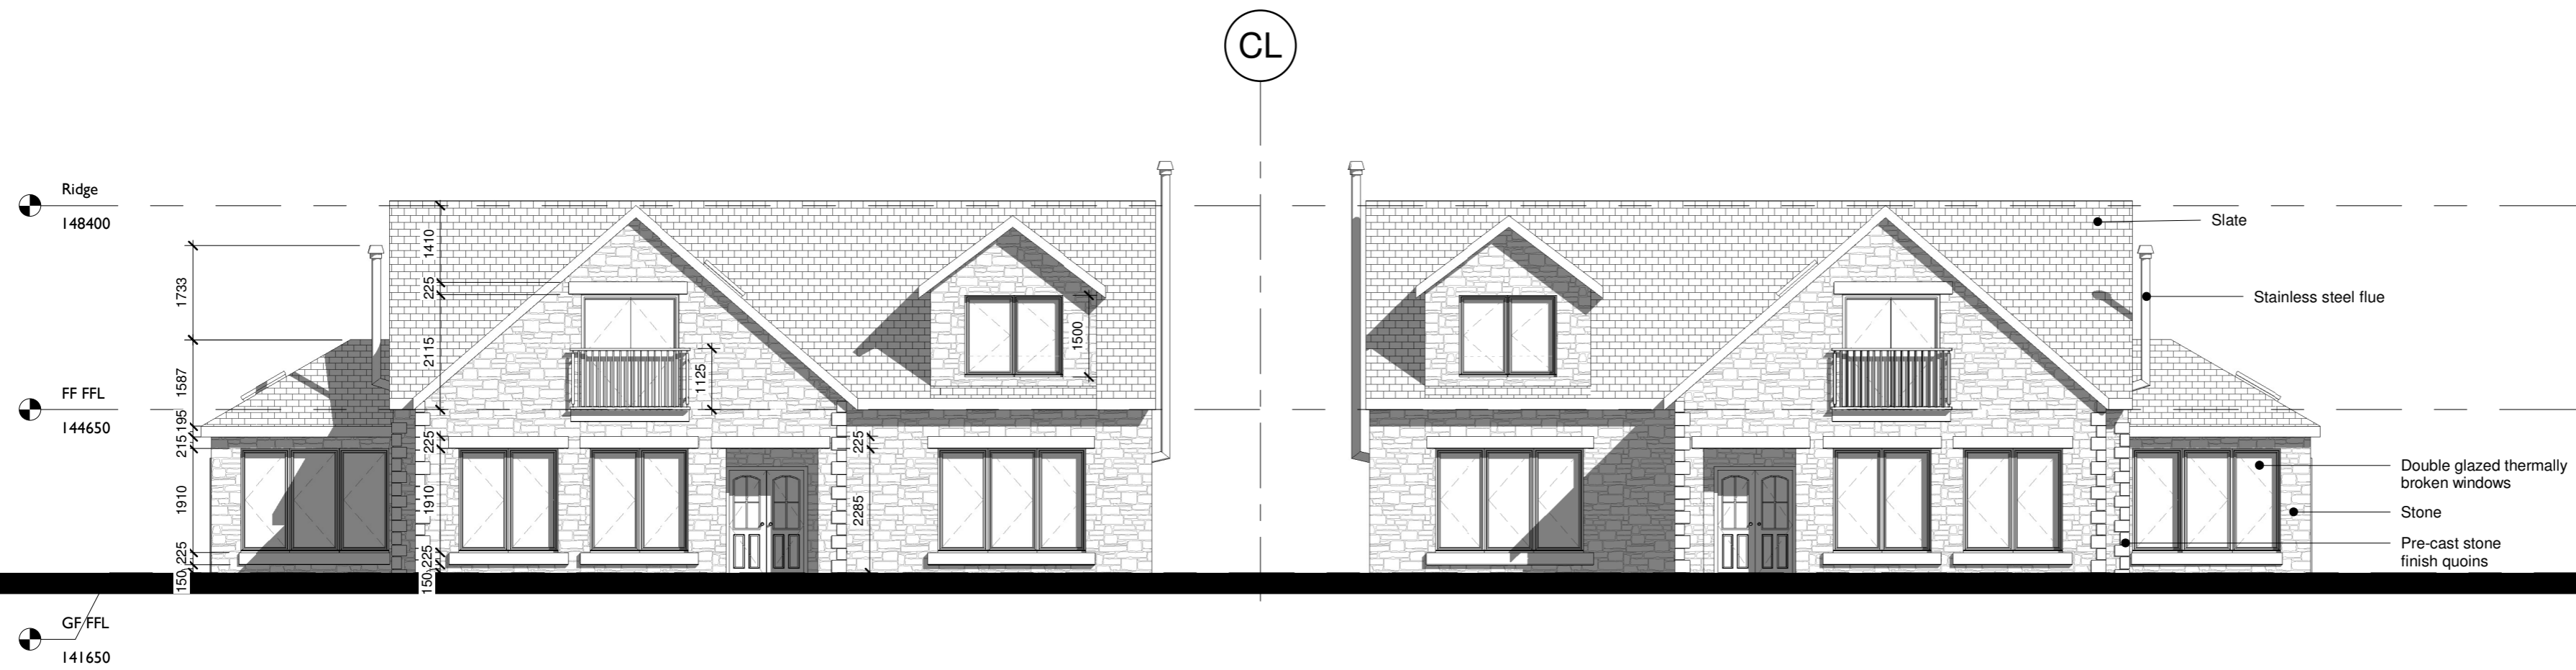

East Elevation
1 : 100

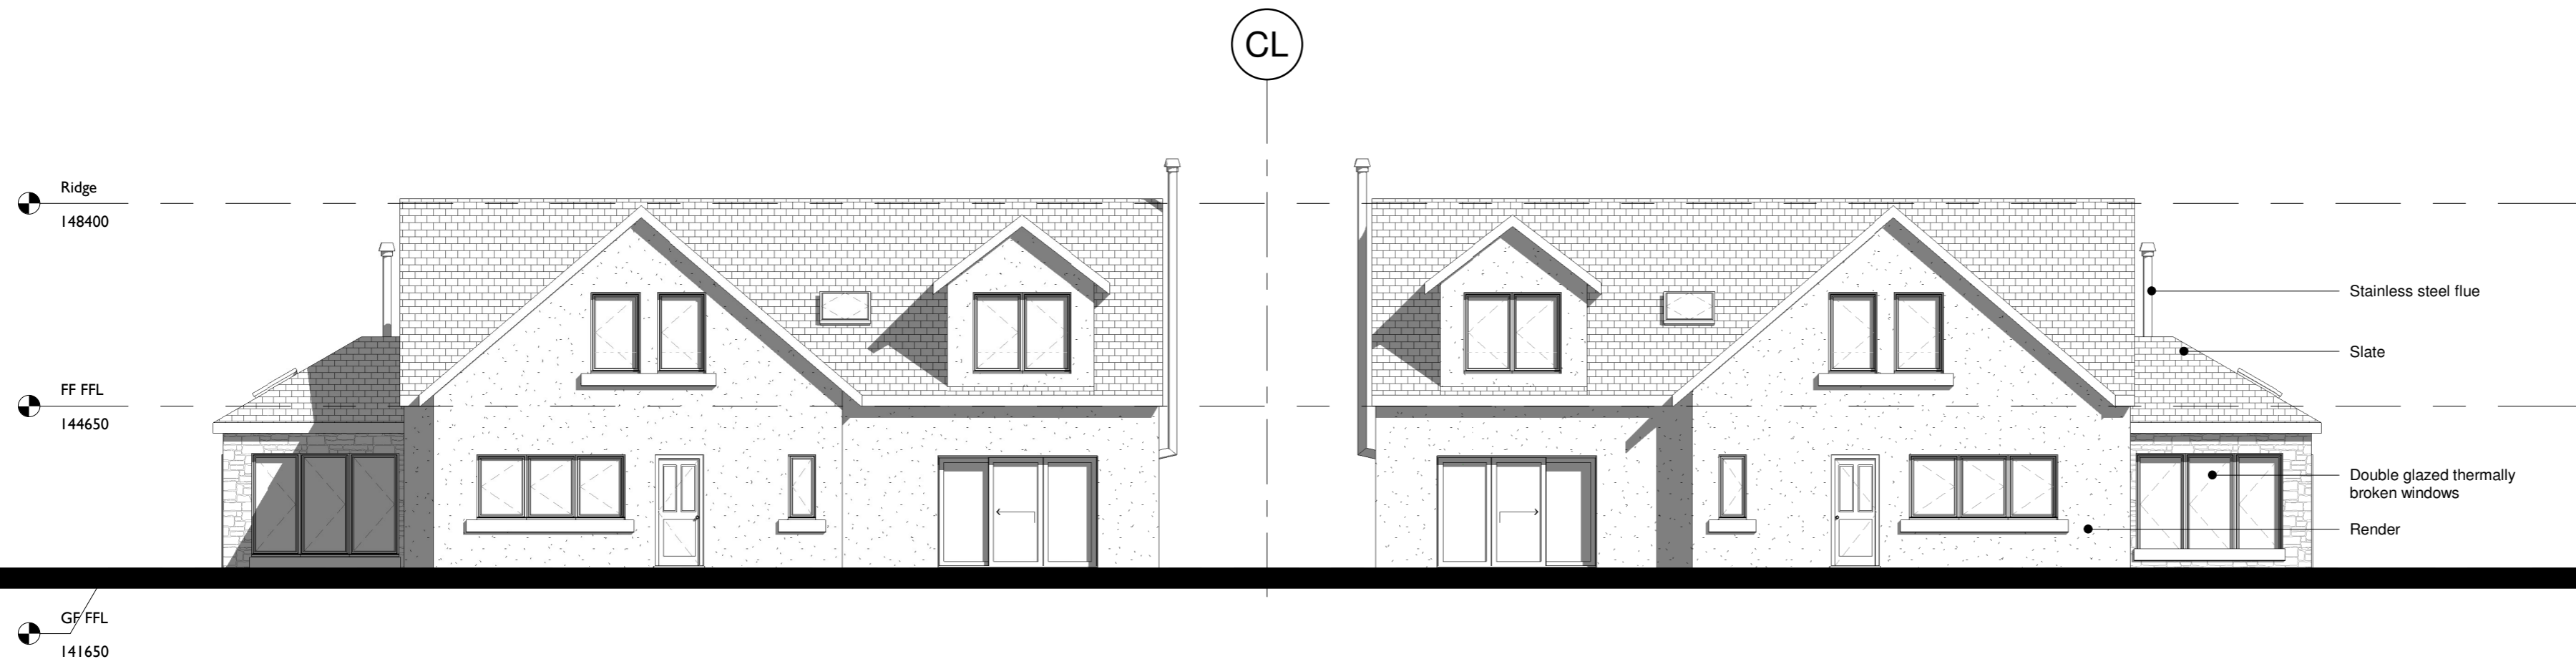


West Elevation
1 : 100

Rev	Description	Date	Dr by	App by
original by		date created		approved by
Author		03/29/22		Approver

AMP Architects
G11,
83D Candleriggs,
Glasgow,
G1 1LF
w: www.amparchitects.co.uk
t: 0141 345 2992
e: hello@amparchitects.co.uk

client name	
Steven Garry	
project	
Lawhill	
drawing	
East & West Elevations	
computer file	plot date
Z:\2022\2207 AMP Project\22.07 Lawhill\10 BM\10.0 WIP Date:20220919 AMP\WIP Date:20220701	
project number	scale
22.07	1 : 100 @A2
drawing number	ISSUE REV
L(20)001	PLANNING

 

This drawing is to be read in conjunction with all related drawings. All dimensions must be checked and verified on site before commencing any work or producing shop drawings. The originator should be notified immediately of any discrepancy. This drawing is copyright and remains the property of AMP Architects.