



Notes

THIS DRAWING READ
IN CONJUNCTION
WITH :

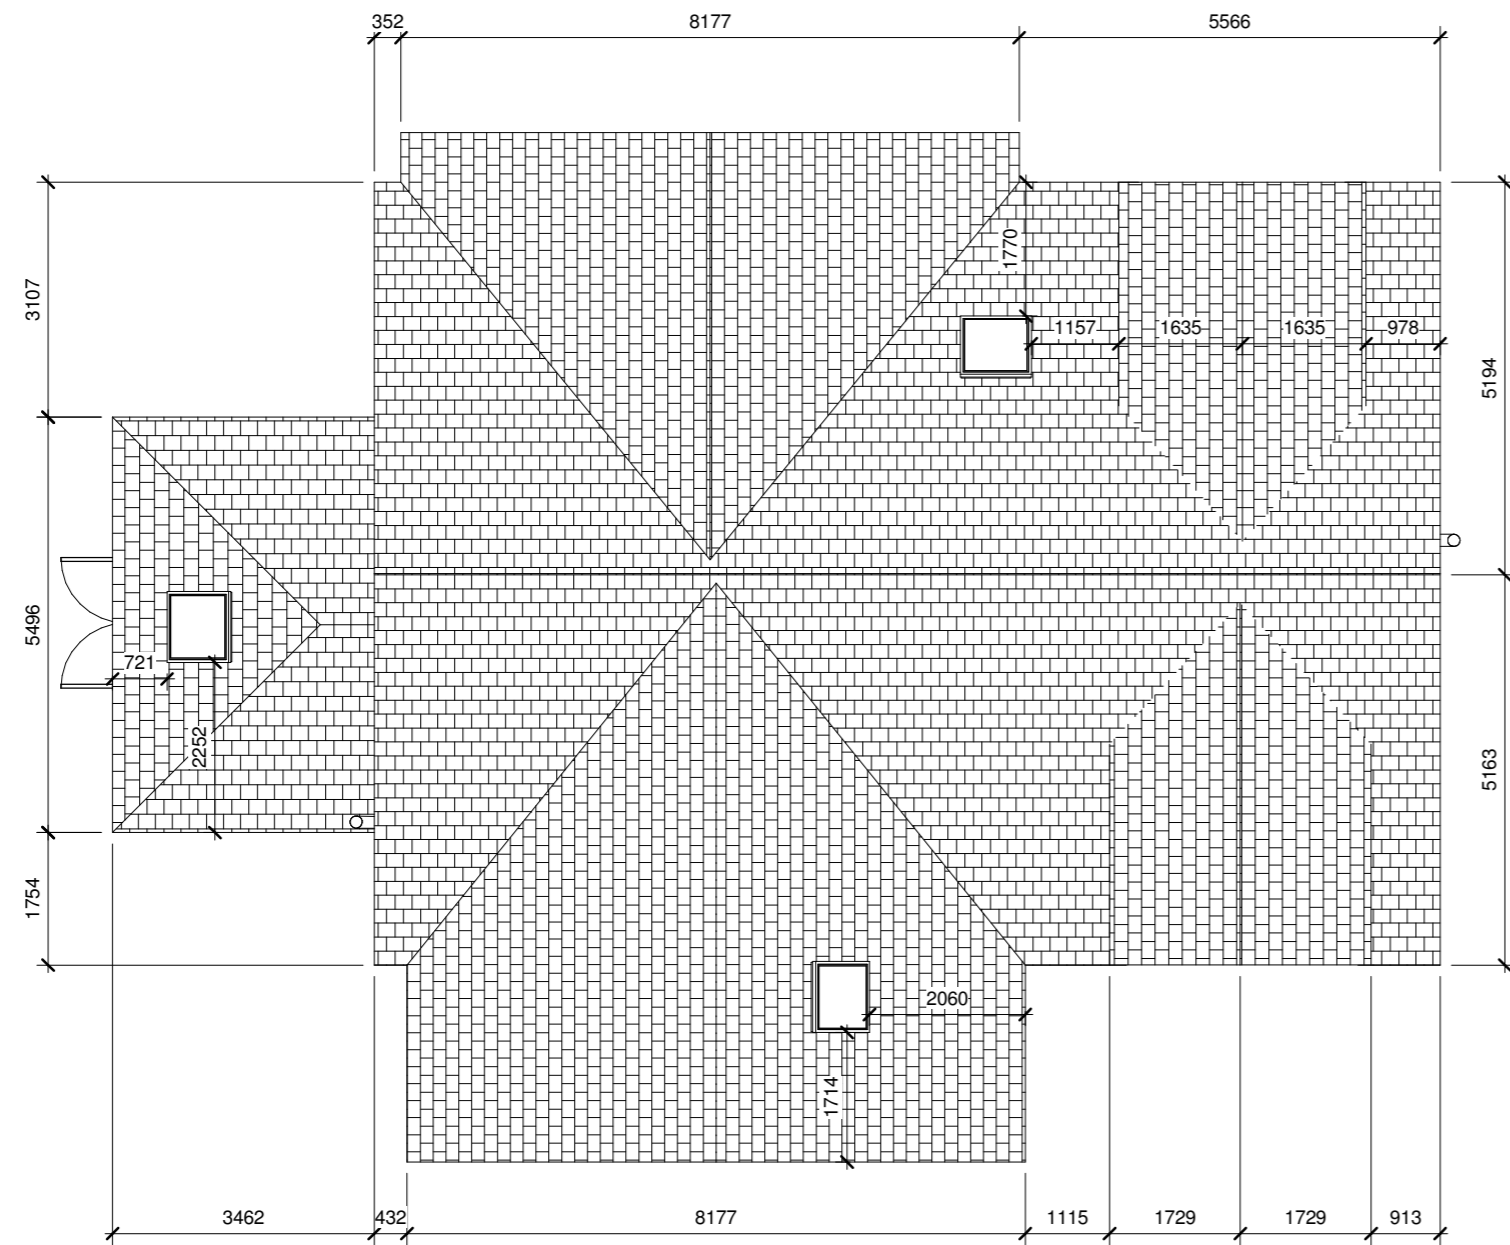


CL

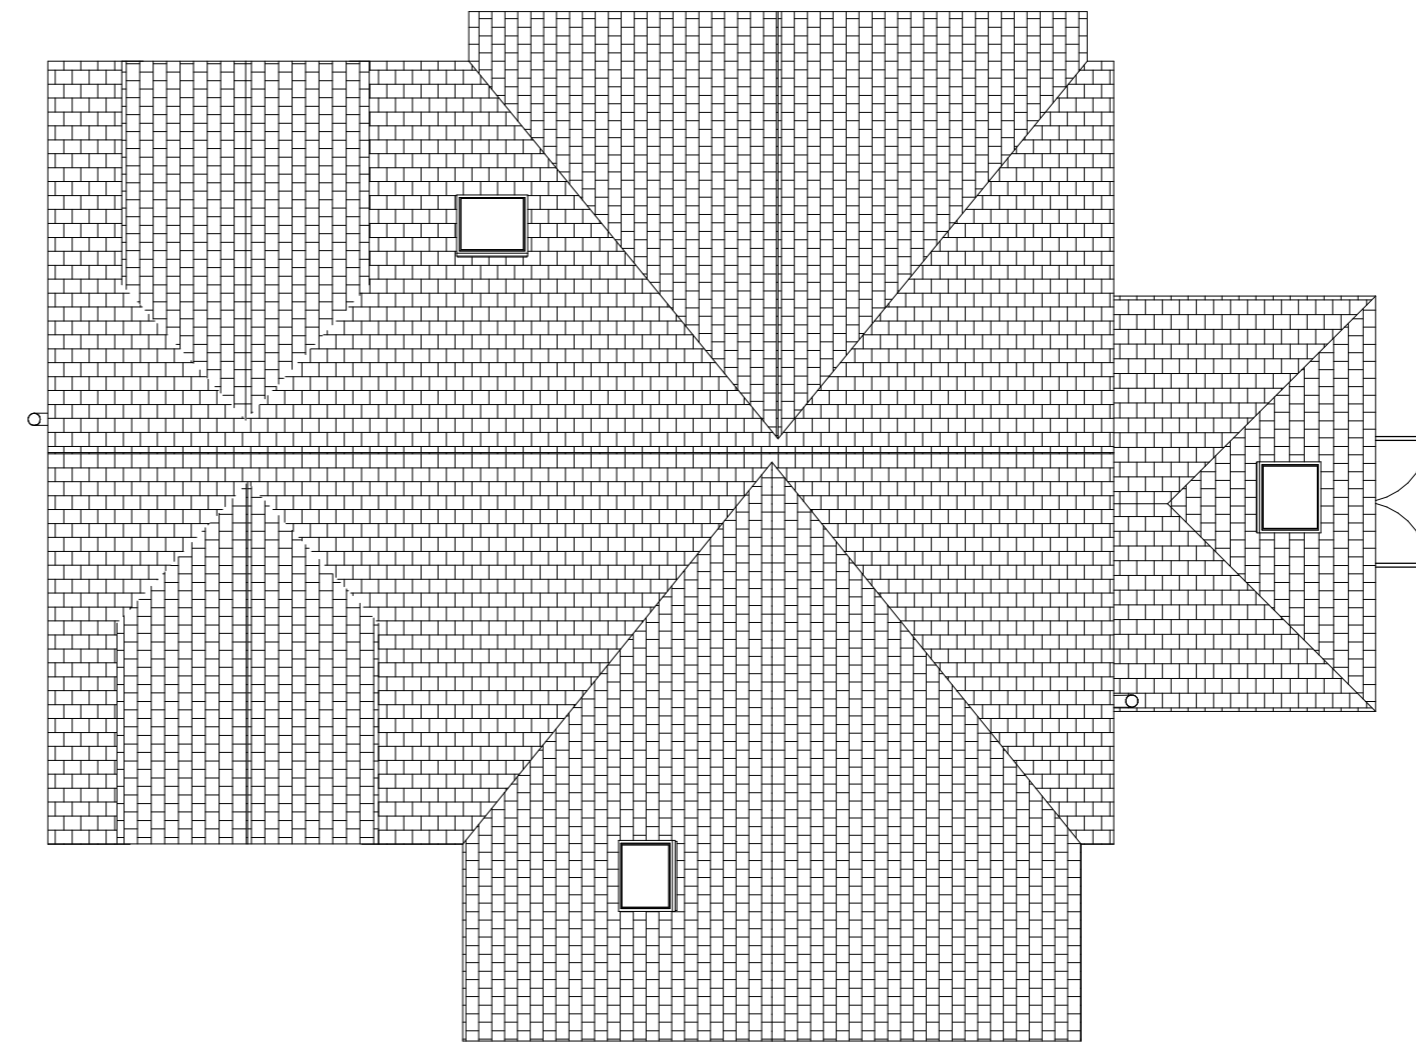


Roof Plan
1 : 100

Rev	Description	Date	Dr by	App by
original by		date created		approved by
Author		05/16/23		Approver

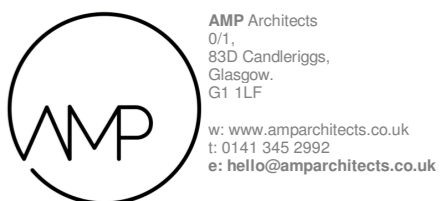

client name	
Steven Garry	
project	
Lawhill	
drawing	
Roof Plan	
computer file	plot date
Z:\2022\2207 AMP Project\2207 Lawhill\08 BM\100 AMP Date202309 Lawhill CL.PRESENT.rvt	
project number	scale
22.07	1 : 100 @A2
drawing number	ISSUE REV
L(10)003	PLANNING

 

This drawing is to be read in conjunction with all related drawings. All dimensions must be checked and verified on site before commencing any work or producing shop drawings. The originator should be notified immediately of any discrepancy. This drawing is copyright and remains the property of AMP Architects.