



Notes

THIS DRAWING READ
IN CONJUNCTION
WITH :

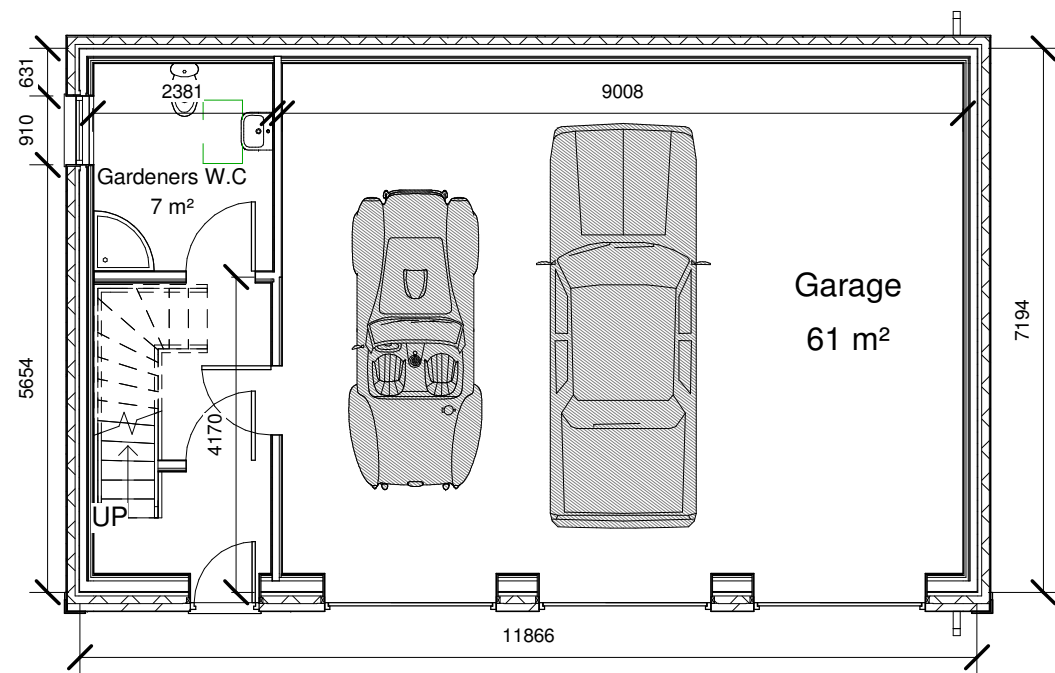

Ground Floor Plan

1 : 100

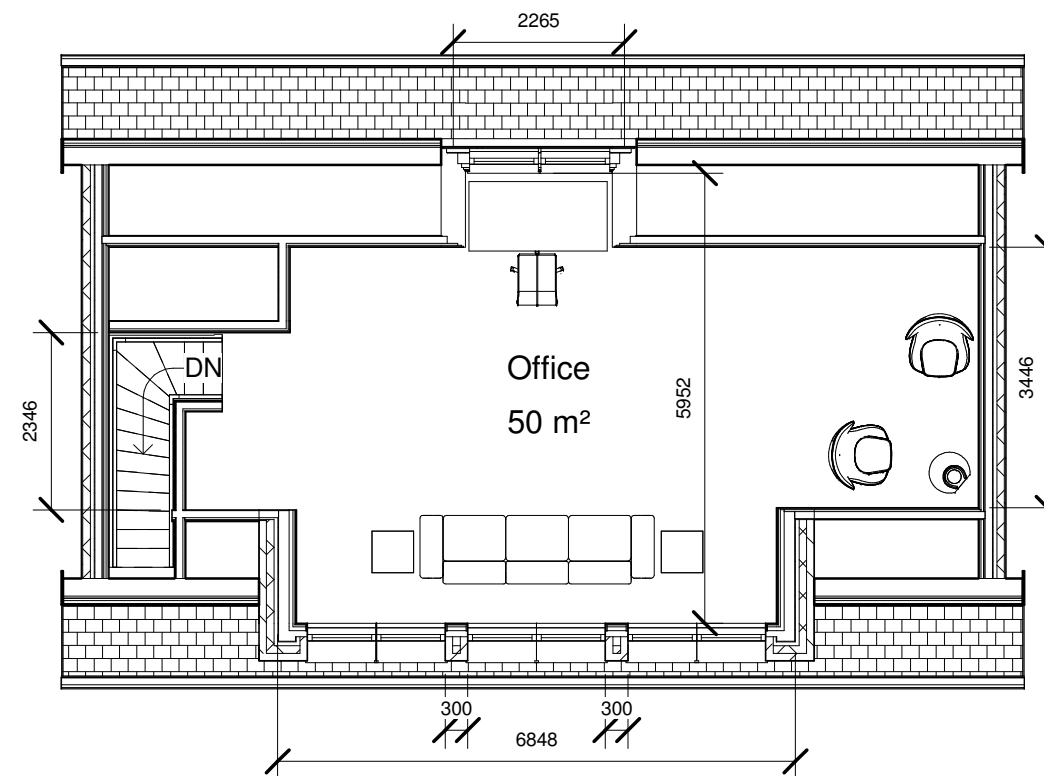

First Floor Plan

1 : 100

Rev	Description	Date	Dr by	App by
original by Author		date created 10/13/22		approved by Approver



AMP Architects
0/1
83D Candleriggs,
Glasgow
G1 1LF

w: www.amparchitects.co.uk
t: 0141 345 2992
e: hello@amparchitects.co.uk

client name	Steven Garry	
project	Lawhill	
drawing	Garage 1 - Floor Plans	
computer file	Z:\Public\AMP\03 AMP Projects\22.07 Lawhill\10 BIM\10.0 WIP Data\Lawhill Garage 1.rvt	
plot date		
project number	22 07	scale 1 : 100 @A3
drawing number	L(10)100	issue status rev

This drawing is to be read in conjunction with all related drawings. All dimensions must be checked and verified on site before commencing any work or producing shop drawings. The originator should be notified immediately of any discrepancy. This drawing is copyright and remains the property of AMP Architects.

