



Notes

THIS DRAWING READ
IN CONJUNCTION
WITH :

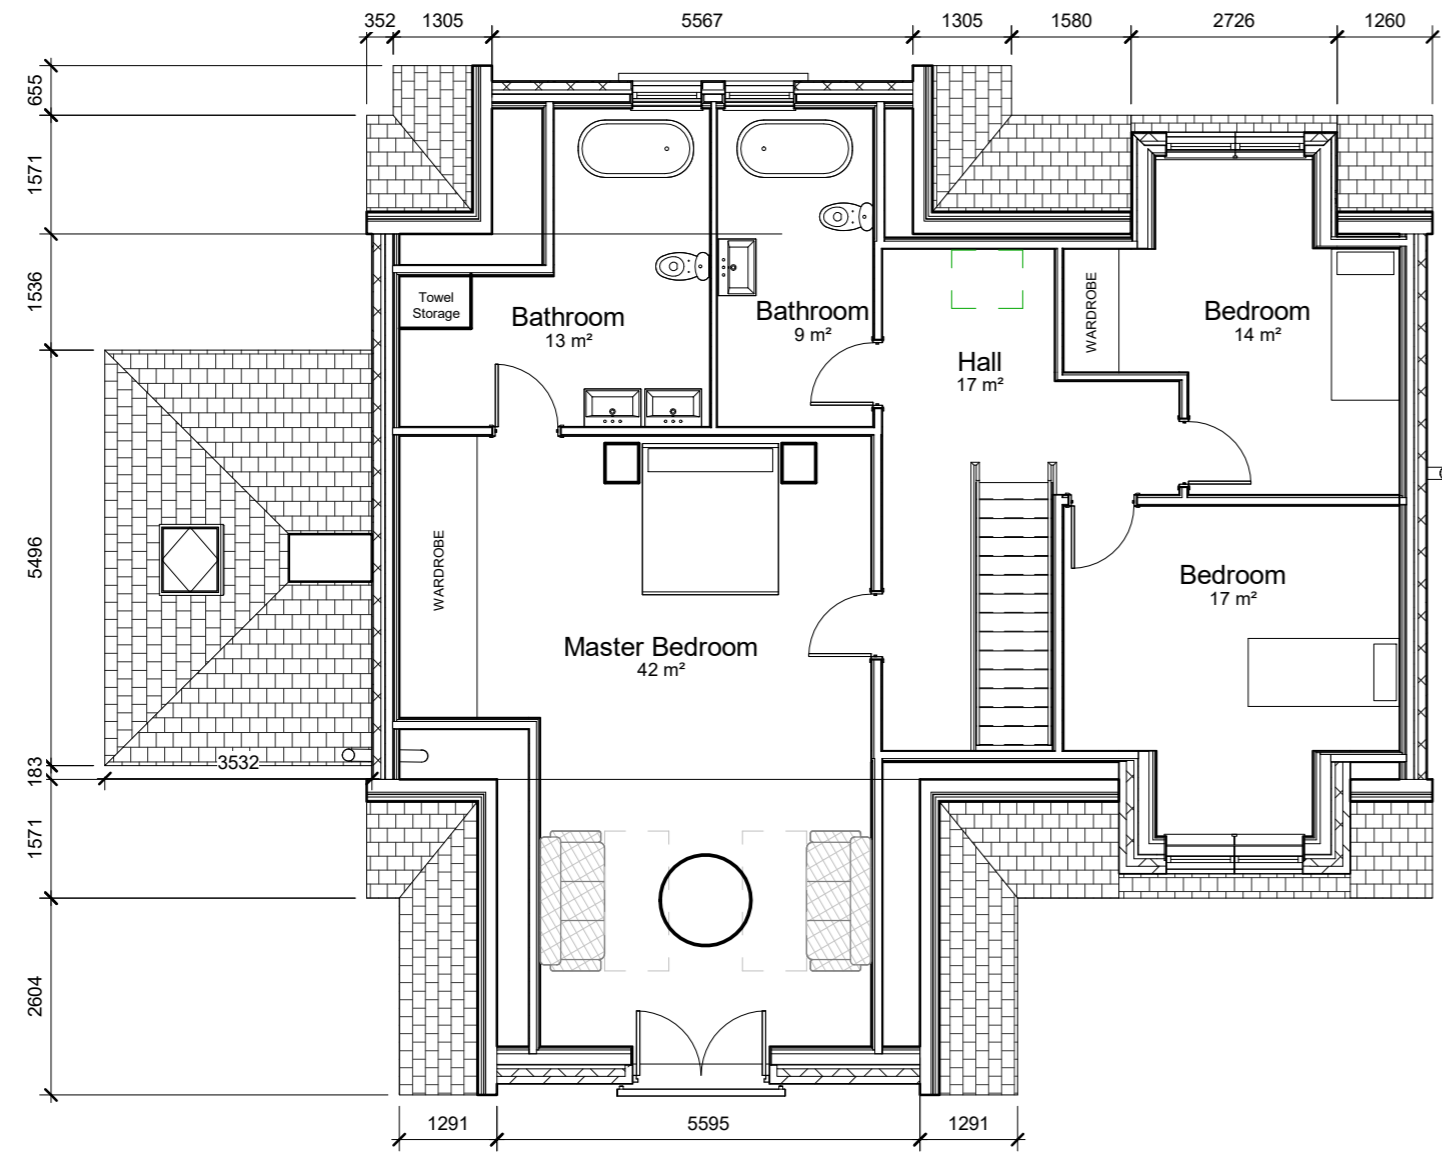

CL

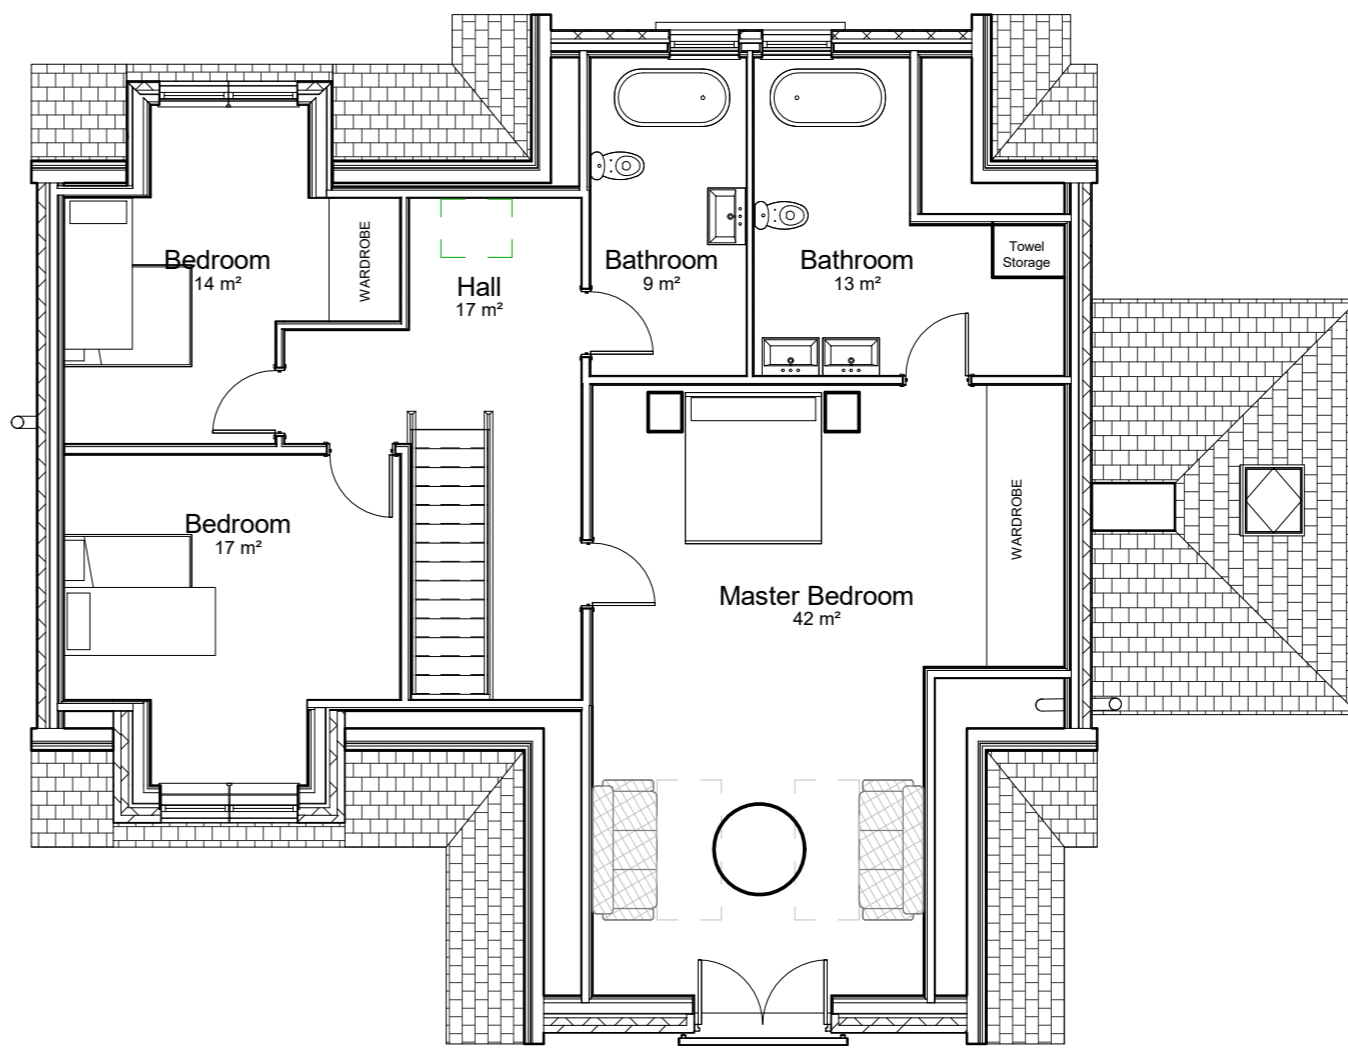

CL

First Floor Plan

1 : 100

Rev	Description	Date	Dr by	App by
original by	date created			
Author	03/29/22			Approver

AMP Architects
G11,
63D Candleriggs,
Glasgow,
G1 1LF
w: www.amparchitects.co.uk
t: 0141 345 2992
e: hello@amparchitects.co.uk

client name	
Steven Garry	
project	
Lawhill	
drawing	
First Floor GA Plan	
computer file	plot date
Z:\P\05\AMP\03 AMP Project\22.07 Lawhill\10 BM1100 WP Data\220923 Lawhill CURRENT.rvt	
project number	scale
22.07	1 : 100 @A2
drawing number	ISSUE REV
L(10)002	PLANNING

This drawing is to be read in conjunction with all related drawings. All dimensions must be checked and verified on site before commencing any work or producing shop drawings. The originator should be notified immediately of any discrepancy. This drawing is copyright and remains the property of AMP Architects.

