



NOTES:
1. ALL DIMENSIONS IN MILLIMETRES UNLESS OTHERWISE STATED.

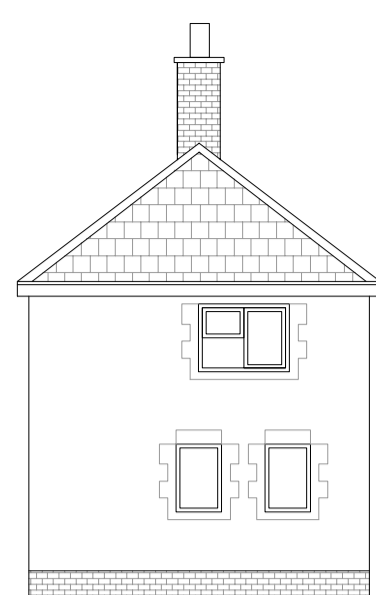


EXISTING SIDE ELEVATION
SCALE 1:100



EXISTING FRONT ELEVATION
SCALE 1:100

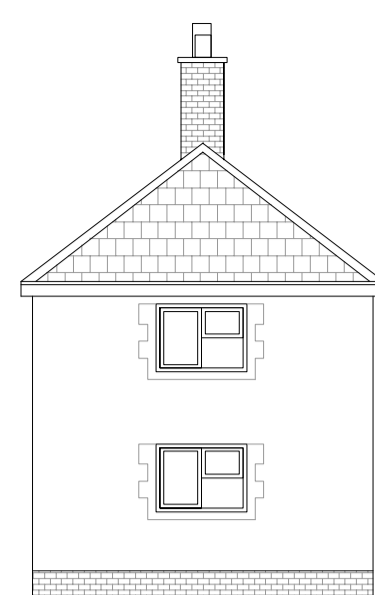

EXISTING SIDE ELEVATION
SCALE 1:100

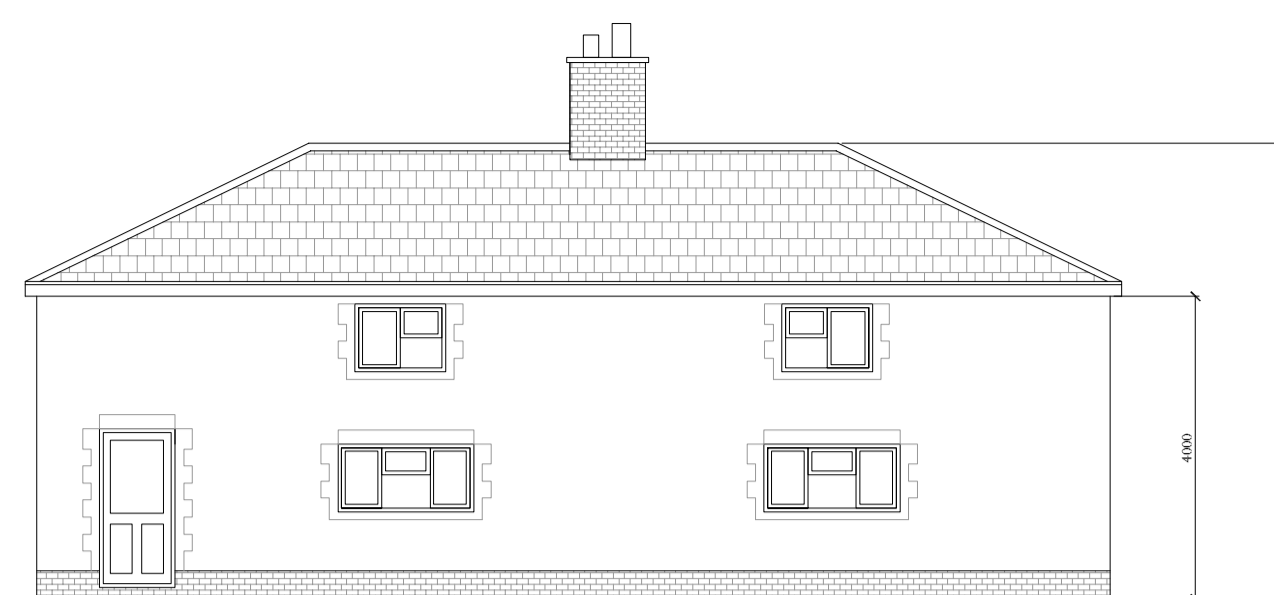


EXISTING REAR ELEVATION
SCALE 1:100



PROPOSED SIDE ELEVATION
SCALE 1:100




PROPOSED FRONT ELEVATION
SCALE 1:100

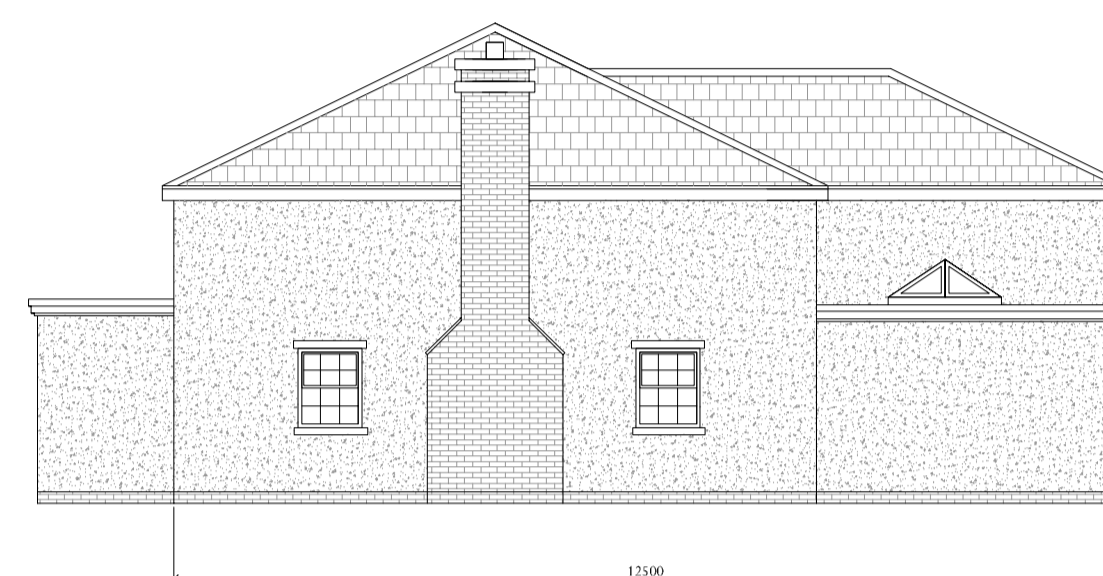


PROPOSED SIDE ELEVATION
SCALE 1:100




PROPOSED REAR ELEVATION
SCALE 1:100

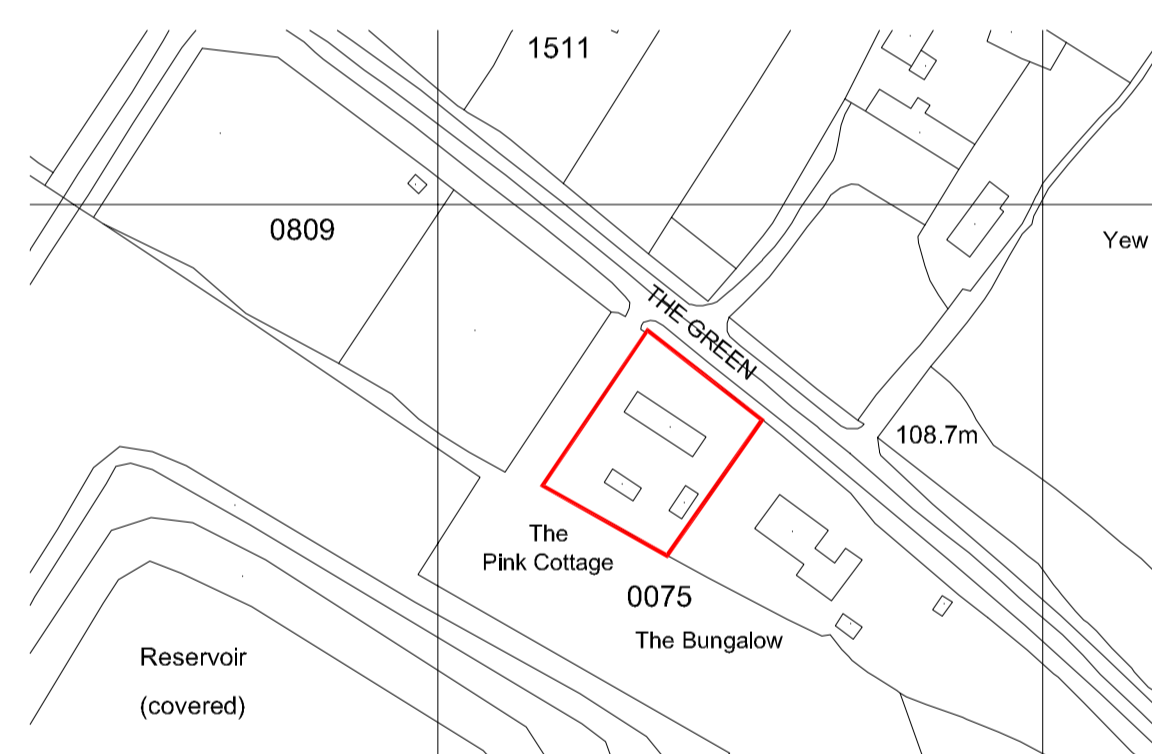


SITE LOCATION PLAN
SCALE 1:1250

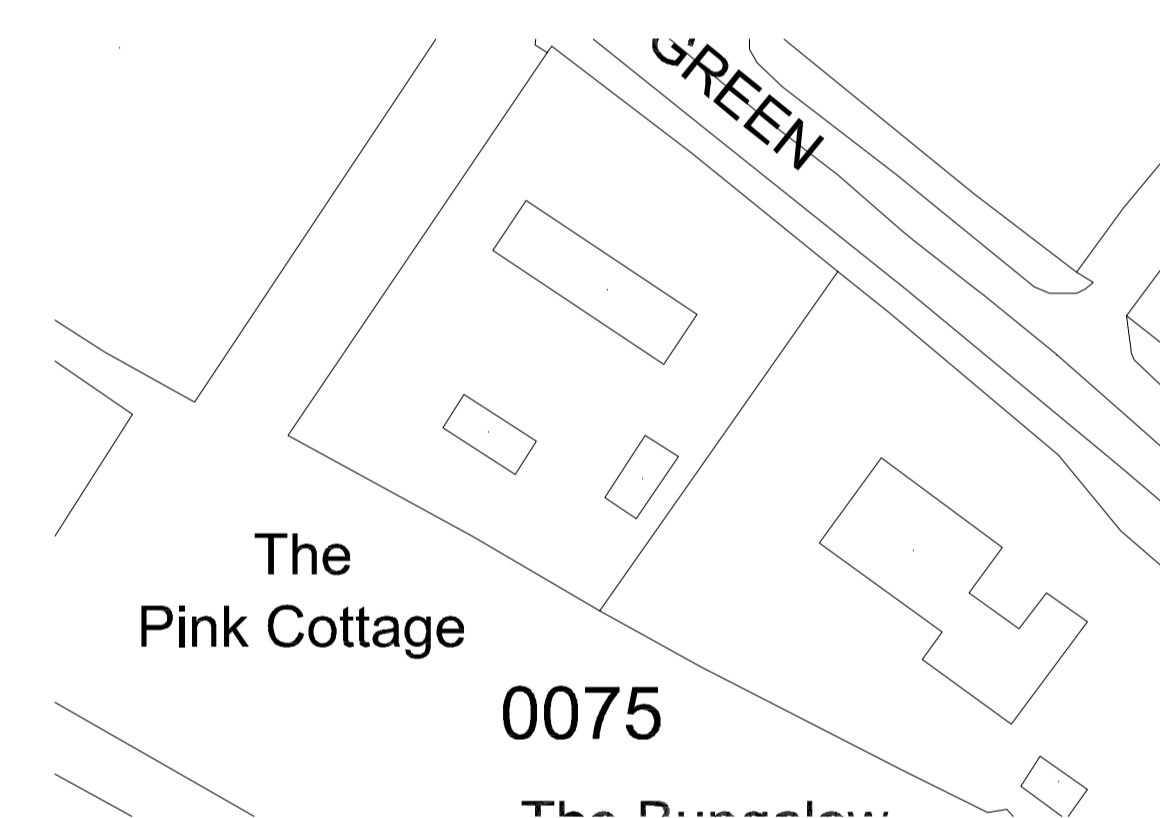


SITE PLAN
SCALE 1:500

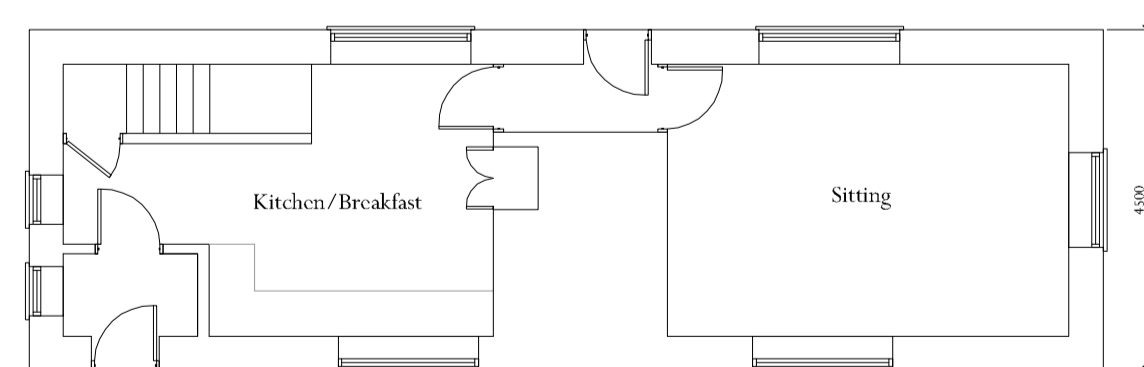


EXISTING GROUND FLOOR PLAN
SCALE 1:100

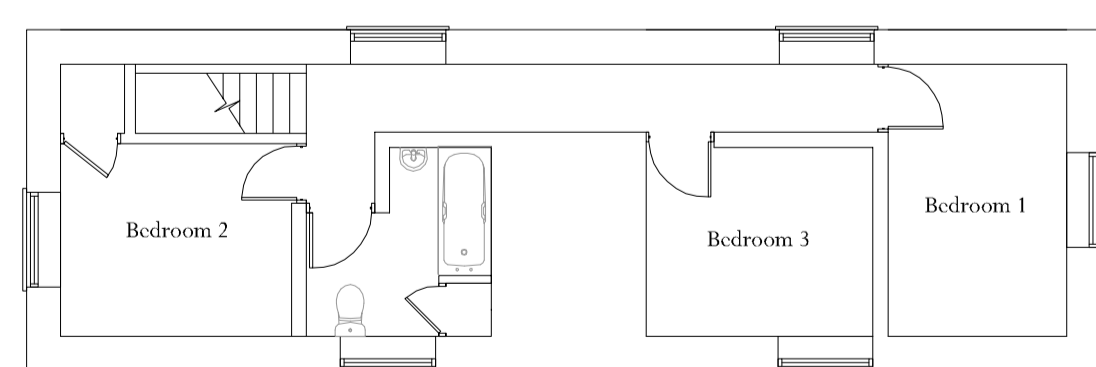


EXISTING FIRST FLOOR PLAN
SCALE 1:100

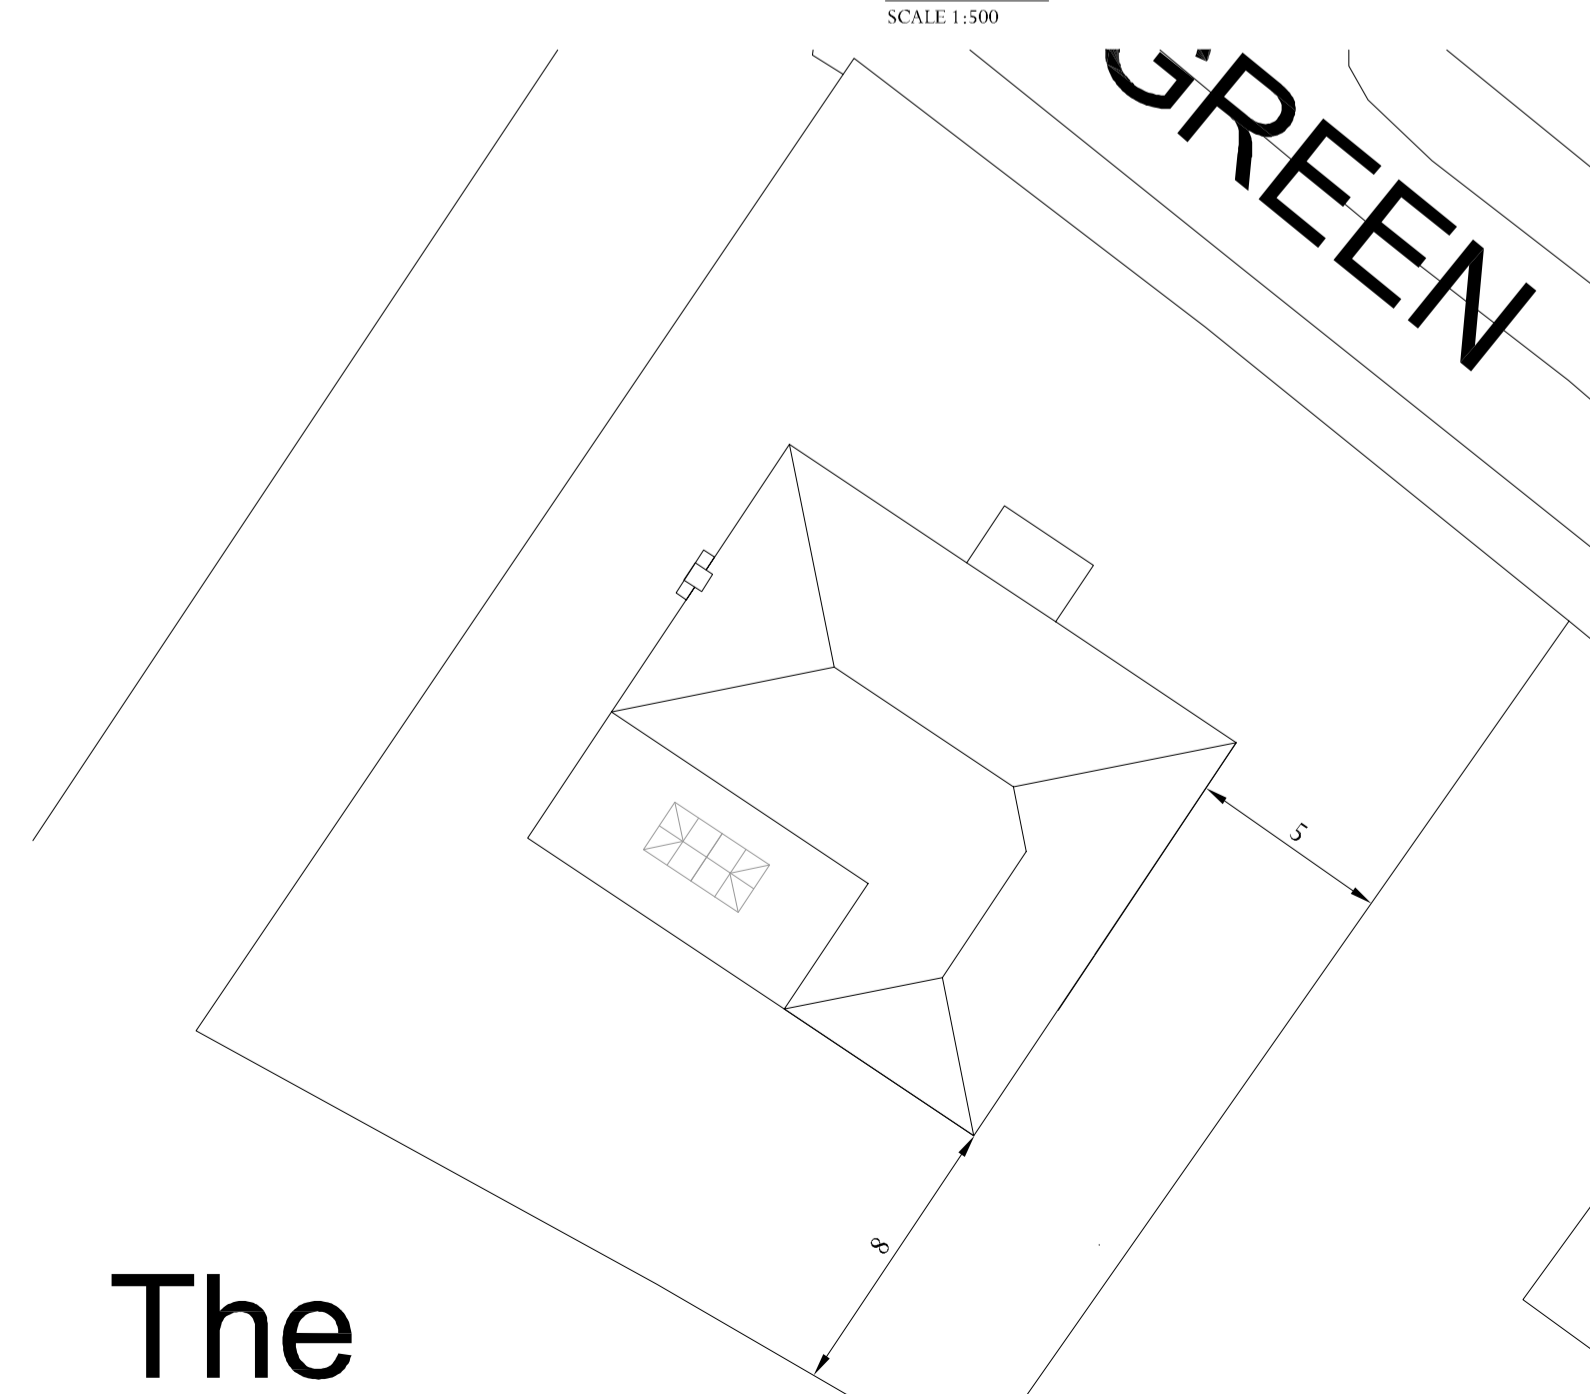

The
BLOCK PLAN (proposed)
SCALE 1:200

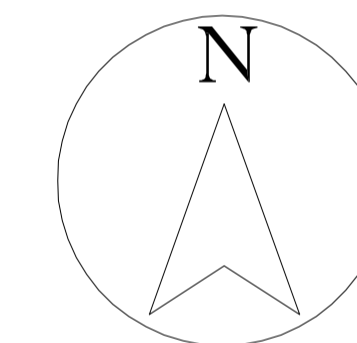

This plan includes the following Licensed Data: OS MasterMap Black and White PDF Location Plan by the Ordnance Survey National Geographic Database and incorporating surveyed revision available at the date of production. Reproduction in whole or in part is prohibited without the prior permission of Ordnance Survey. The representation of a road, track or path is no evidence of a right of way. The representation of features, as lines, is no evidence of a property boundary.
© Crown copyright and database rights, 2016. Ordnance Survey 0100031673.

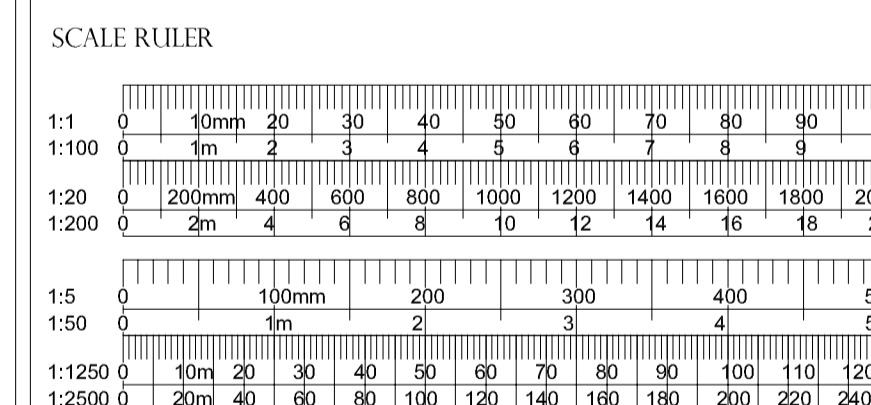

JPT DESIGN
RESIDENTIAL PLANNING & DEVELOPMENT ENGINEERING
THE STUDIO, 23 HALIFAX ROAD, UPPER CAMBOURNE CR23 6AX
WWW.JPTDESIGN.CO.UK

Drawing Title -
EXISTING & PROPOSED PLANS, ELEVATIONS AND SITE PLANS
Client - MANOR CONSTRUCTION
Address THE PINK COTTAGE, KIRTLING
Scale - AS SHOWN @ A1 Date - JULY 23
Dwg. No. - JPT/MNC/0723/001 Rev. H

