



GROUND FLOOR PLAN

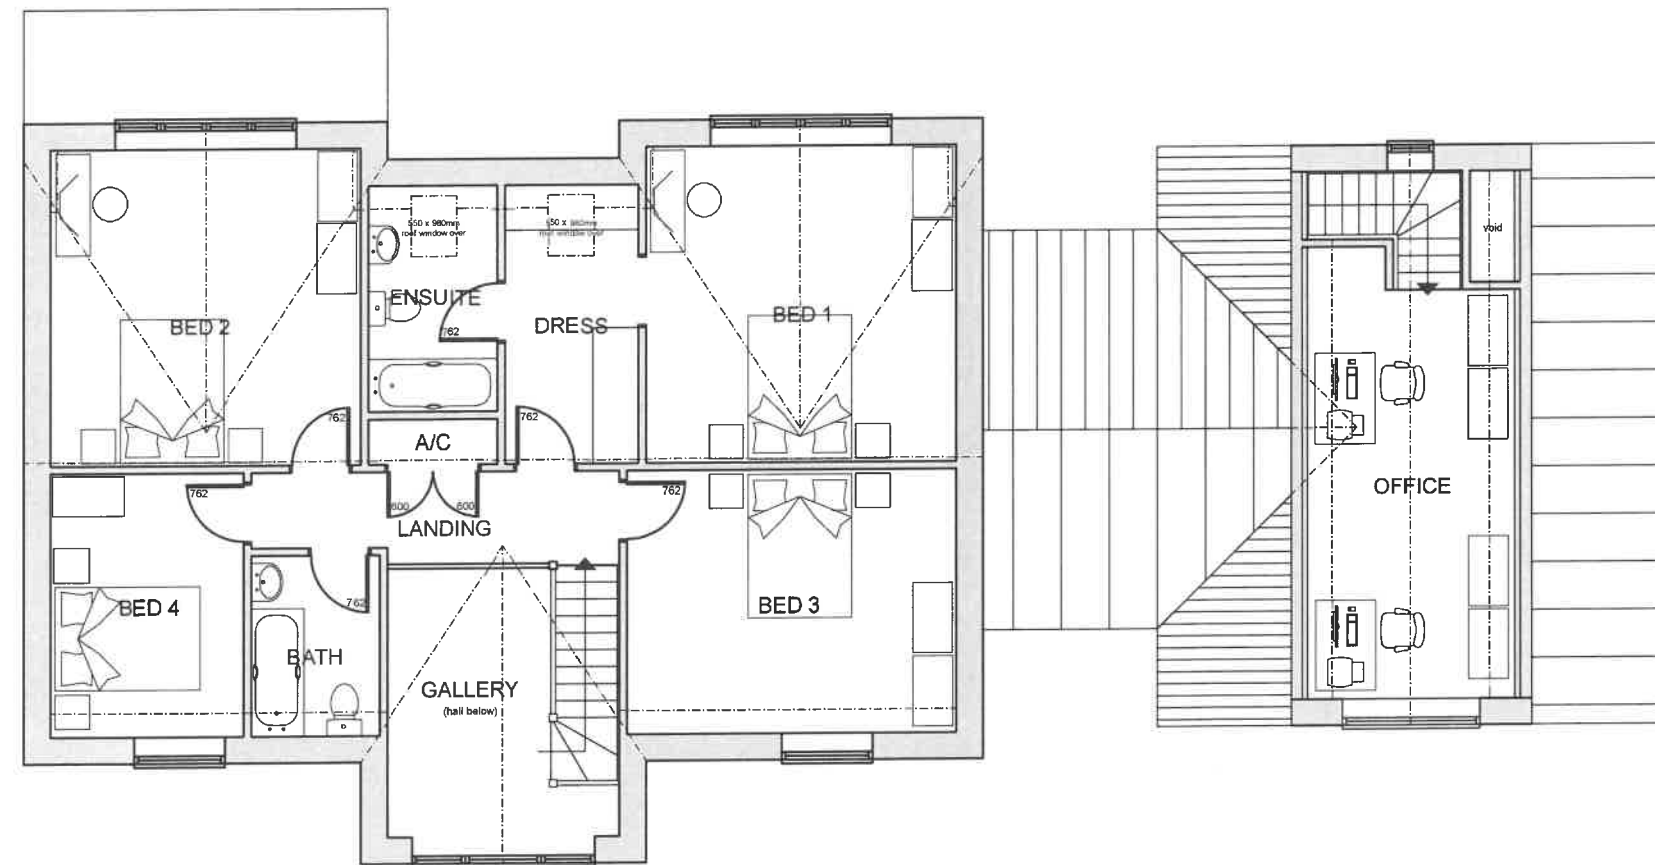

FIRST FLOOR PLAN

 

Contract :
 PROPOSED DWELLINGS ON LAND
 ADJ. & TO REAR OF 26 HIGH
 STREET, STRETHAM, ELY.

Title :
 FLOOR PLANS
 AS PROPOSED (PLOT 1)

These drawings are the
 COPYRIGHT of Greg
 Saberton Design.
 Unauthorised
 copying is not permitted.

Revisions :

Scale : 1 : 100
 Date : NOV 2022
 Drawing Number : 04 / 3221 / 23

GREG SABERTON DESIGN
 ARCHITECTURAL DESIGN CONSULTANCY
 Tom's Hole Barn, Branch Bank, Prickwillow, Ely, Cambridgeshire, CB7 4UR
 Tel/Fax : 01353 687999
 Email : greg@sabertondesign.co.uk