




A3




Scale - 1:100


This drawing is the property of Orb Property Planning Ltd and may not be reproduced, loaned or copied, in part or in full, without the prior written consent of Orb Property Planning Ltd. This drawing is not for construction purposes, unless otherwise stated. The Contractor is responsible for checking all dimensions before any work starts or any materials are ordered. Any discrepancies must be brought to the attention of Orb Property Planning Ltd immediately.

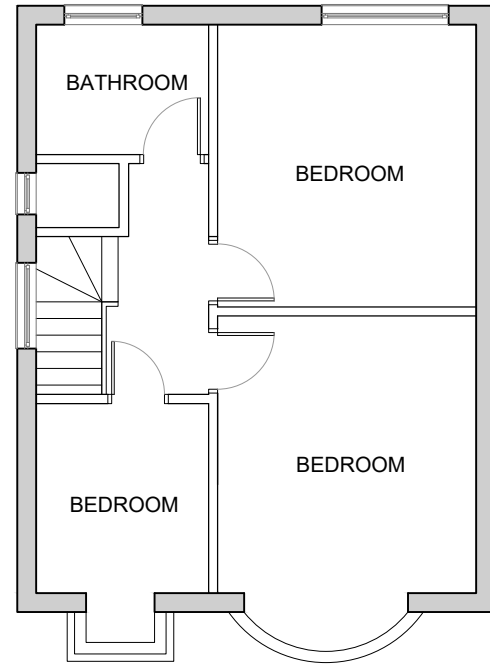


**EXISTING FIRST FLOOR PLAN**  
SCALE: 1:100

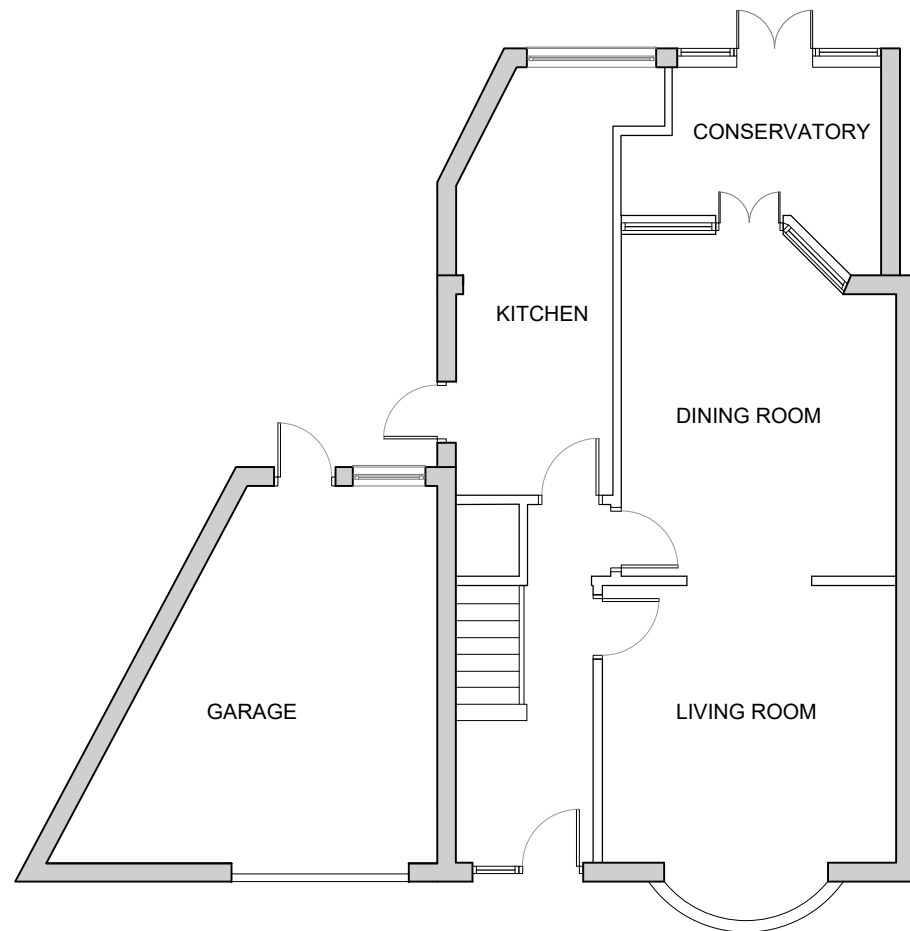

**EXISTING GROUND FLOOR PLAN**  
SCALE: 1:100

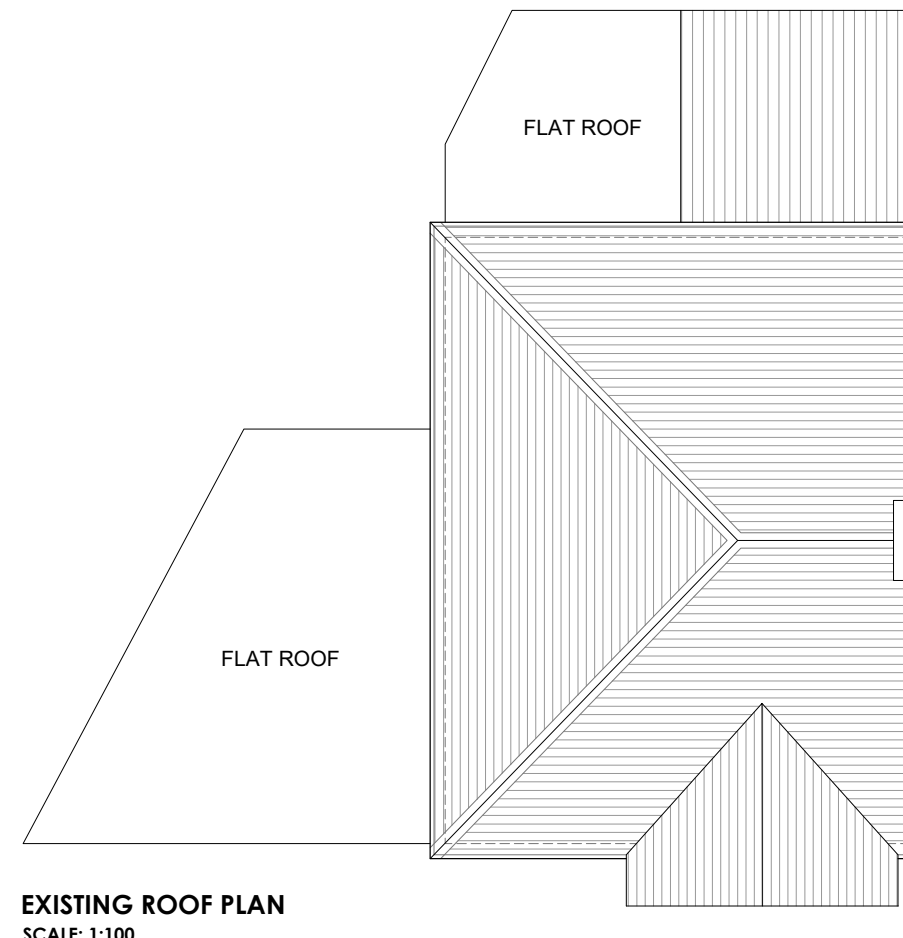

**EXISTING ROOF PLAN**  
SCALE: 1:100

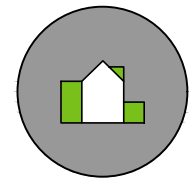

Orb Property Planning  
07766 732787  
info@orbplanning.co.uk  
www.orbplanning.co.uk

PROJECT 87 WROXHAM GARDENS, POTTERS BAR		
TITLE EXISTING FLOOR PLANS		
CLIENT		
DRAWN BY MBS	SCALE 1:100 @A3	DATE DECEMBER 2023
DRAWING NUMBER 87WG/PL/001		REVISION
CONTACT <b>Orb Property Planning</b> 07766 732787 info@orbplanning.co.uk www.orbplanning.co.uk		