



A3




Scale - 1:100


This drawing is the property of Orb Property Planning Ltd and may not be reproduced, loaned or copied, in part or in full, without the prior written consent of Orb Property Planning Ltd. This drawing is not for construction purposes, unless otherwise stated. The Contractor is responsible for checking all dimensions before any work starts or any materials are ordered. Any discrepancies must be brought to the attention of Orb Property Planning Ltd immediately.

KEY:


 CEILING HEIGHT OVER 1500mm

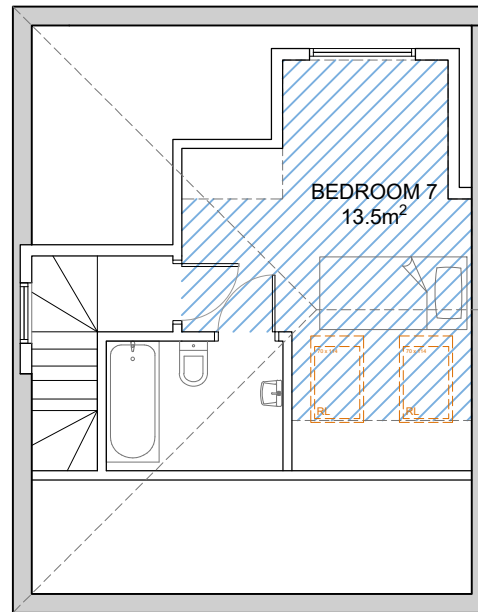


**PROPOSED LOFT FLOOR PLAN**  
SCALE: 1:100

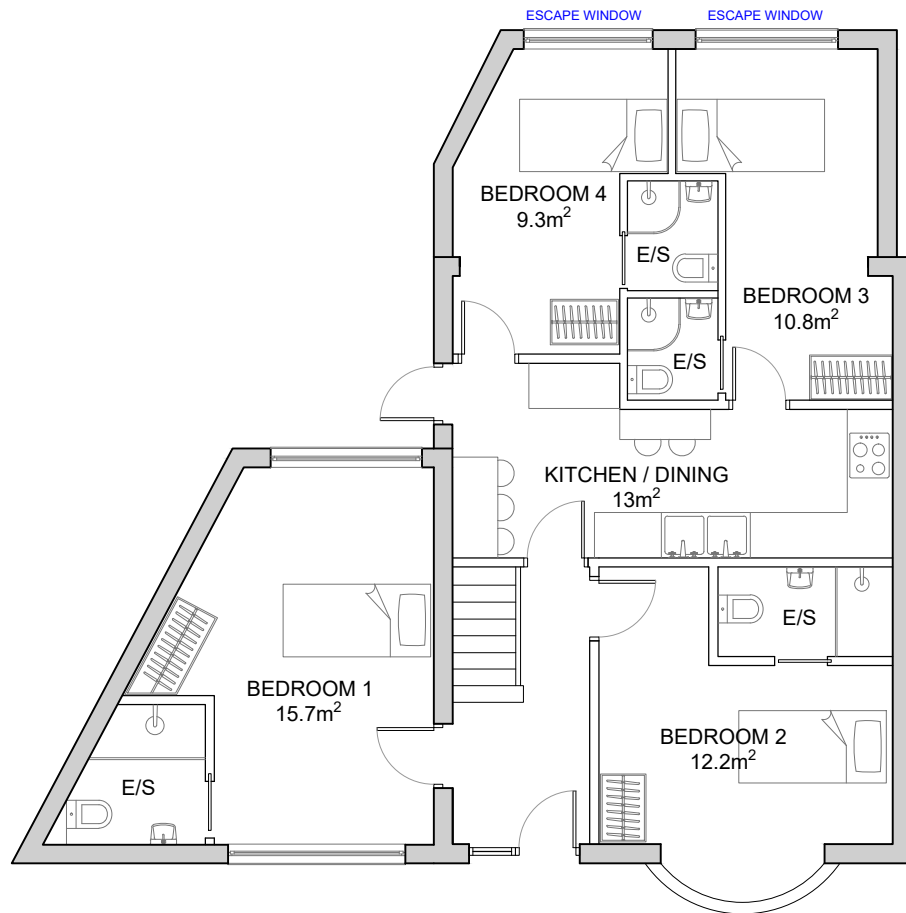


**PROPOSED GROUND FLOOR PLAN**  
SCALE: 1:100

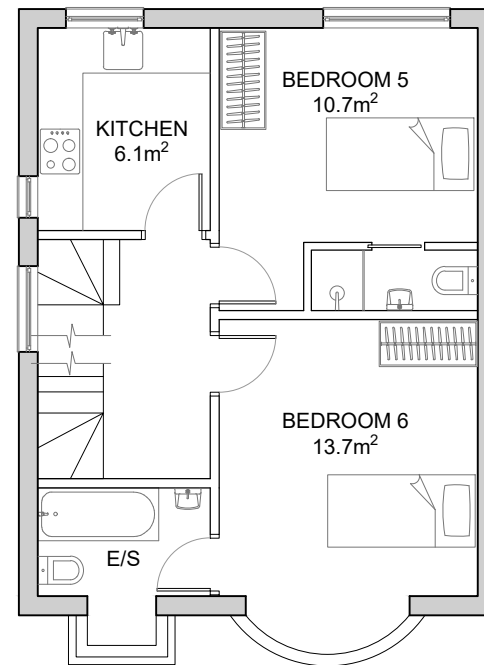

**PROPOSED FIRST FLOOR PLAN**  
SCALE: 1:100

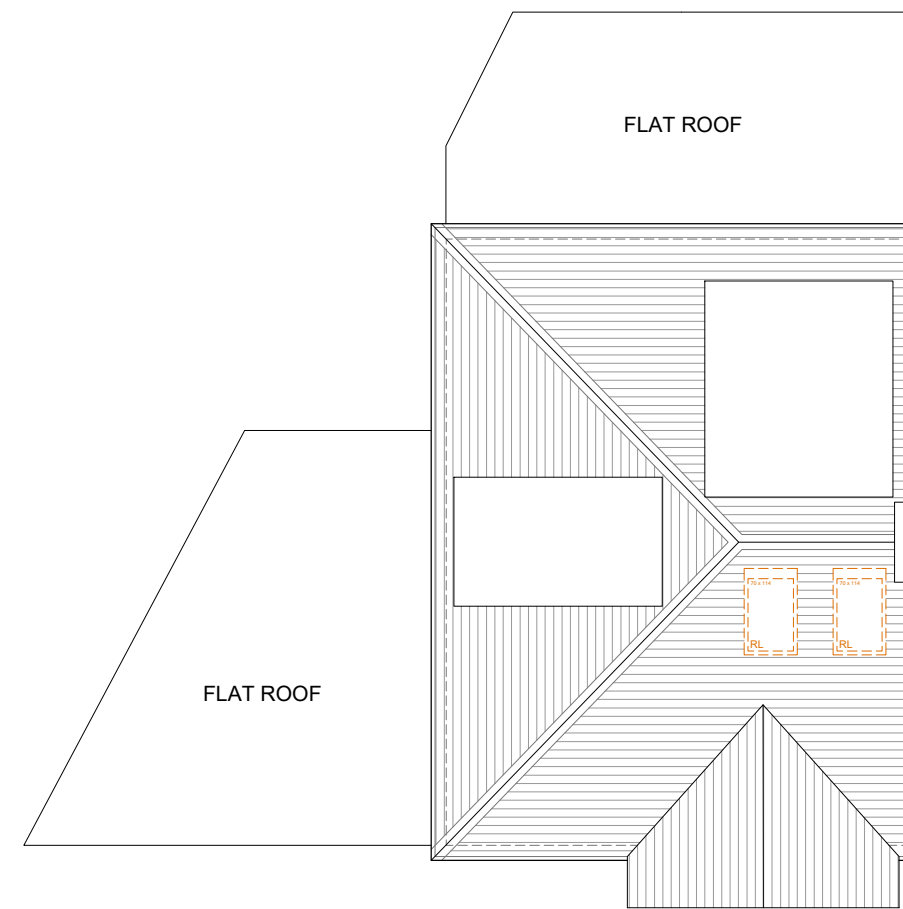

**PROPOSED ROOF PLAN**  
SCALE: 1:100

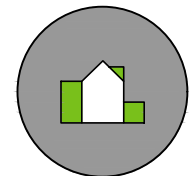

Orb Property Planning  
07766 732787  
info@orbplanning.co.uk  
www.orbplanning.co.uk

PROJECT  
87 WROXHAM GARDENS,  
POTTERS BAR

TITLE  
PROPOSED DRAWINGS

CLIENT

DRAWN BY  
MBS

SCALE  
1:100 @A3

DATE  
DECEMBER 2023

DRAWING NUMBER  
87WG/PL/003

REVISION

CONTACT

**Orb Property Planning**  
07766 732787  
info@orbplanning.co.uk  
www.orbplanning.co.uk