

Scale - 1:100

This drawing is the property of Orb Property Planning Ltd and may not be reproduced, loaned or copied, in part or in full, without the prior written consent of Orb Property Planning Ltd. This drawing is not for construction purposes, unless otherwise stated. The Contractor is responsible for checking all dimensions before any work starts or any materials are ordered. Any discrepancies must be brought to the attention of Orb Property Planning Ltd immediately.




PROPOSED FRONT ELEVATION
SCALE: 1:100




PROPOSED SIDE ELEVATION
SCALE: 1:100



PROPOSED REAR ELEVATION
SCALE: 1:100

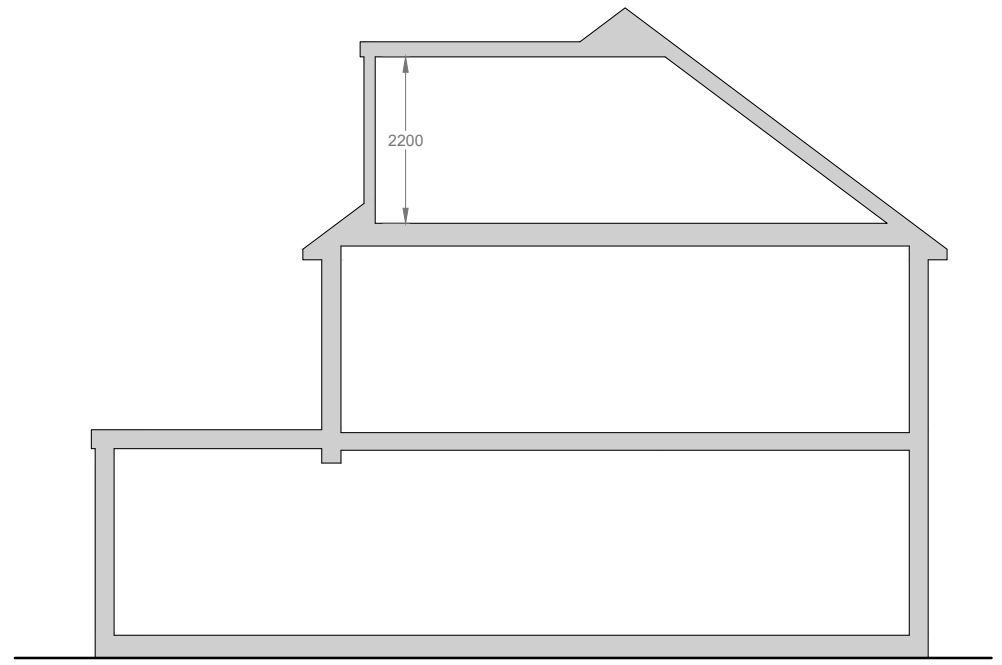

PROPOSED SECTION
SCALE: 1:100

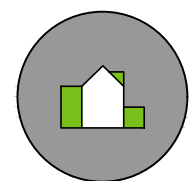

Orb Property Planning
07766 732787
info@orbplanning.co.uk
www.orbplanning.co.uk

PROJECT 87 WROXHAM GARDENS, POTTERS BAR		
TITLE PROPOSED ELEVATIONS		
CLIENT		
DRAWN BY MBS	SCALE 1:100 @A3	DATE DECEMBER 2023
DRAWING NUMBER 87WG/PL/004		REVISION
CONTACT Orb Property Planning 07766 732787 info@orbplanning.co.uk www.orbplanning.co.uk		